
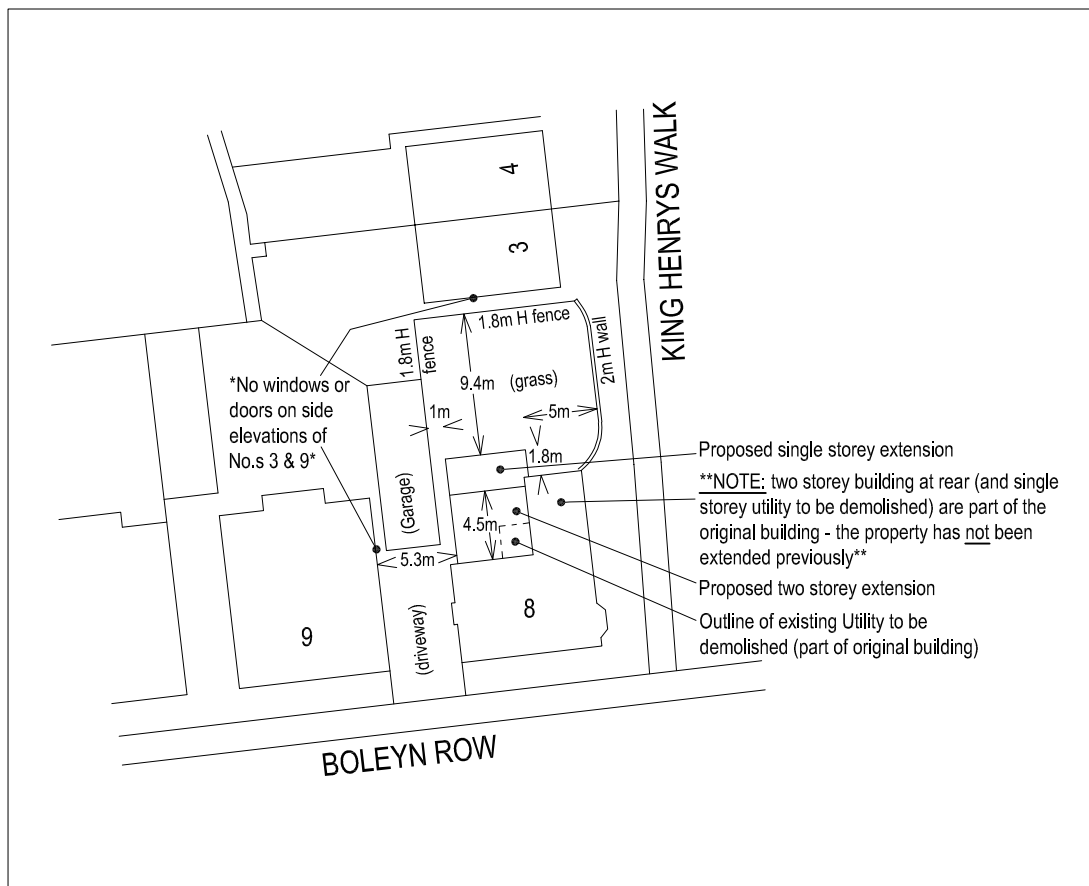


0 5 10m  
Scale 1:500 @ A4

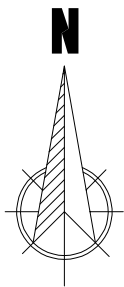

Drawing Title: **SITE PLAN**

**A Extension size reduced**  
**Revisions**

**02.03.21**

Site Address: **8 Boleyn Row, Eppling, CM16 6FF**

Scale: **1:500 (A4)**

Date: **Jan 2021**

Dwg. No: **20-8BR-04**

Revision **A**