






FRONT ELEVATION

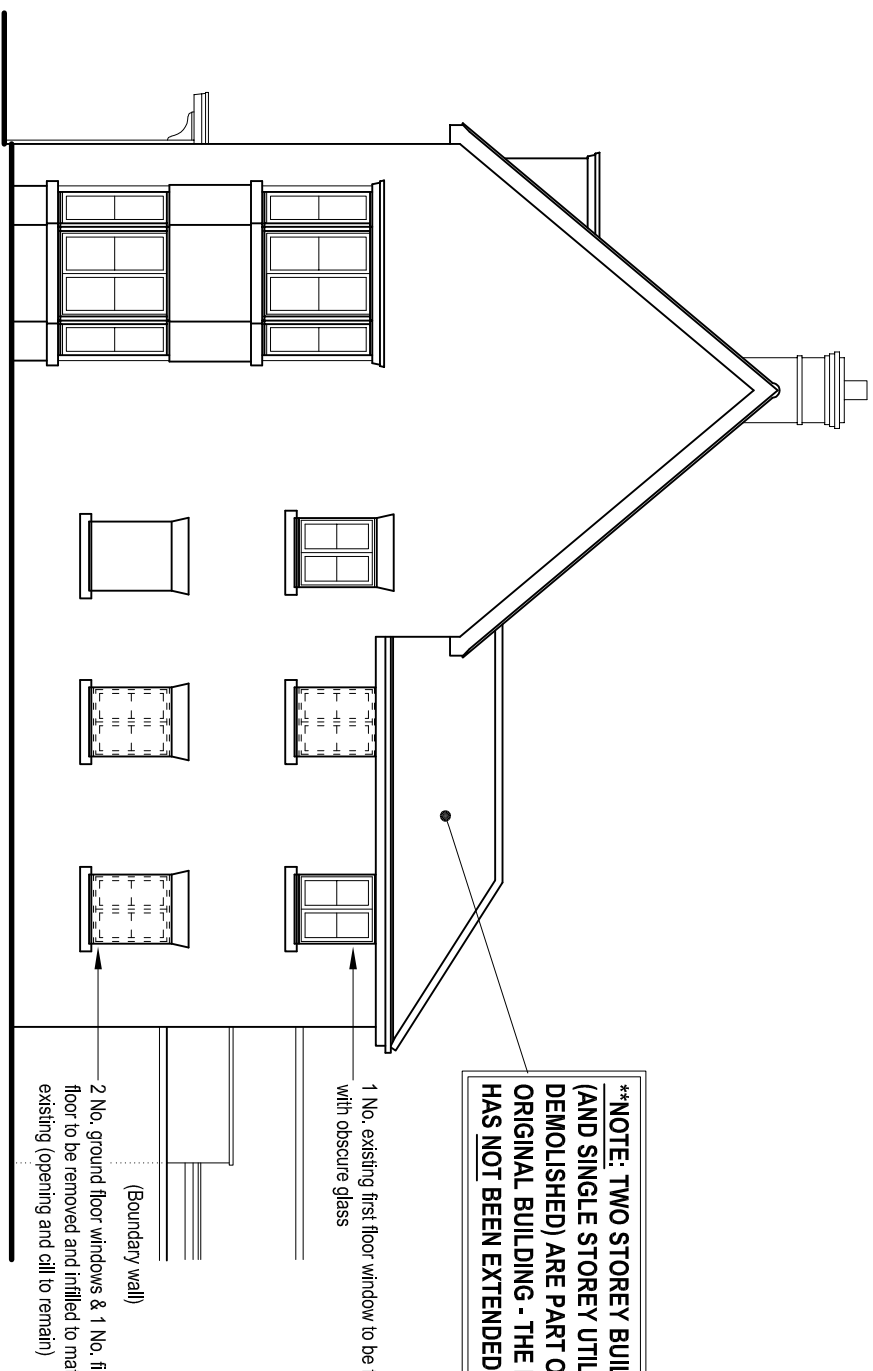


SIDE

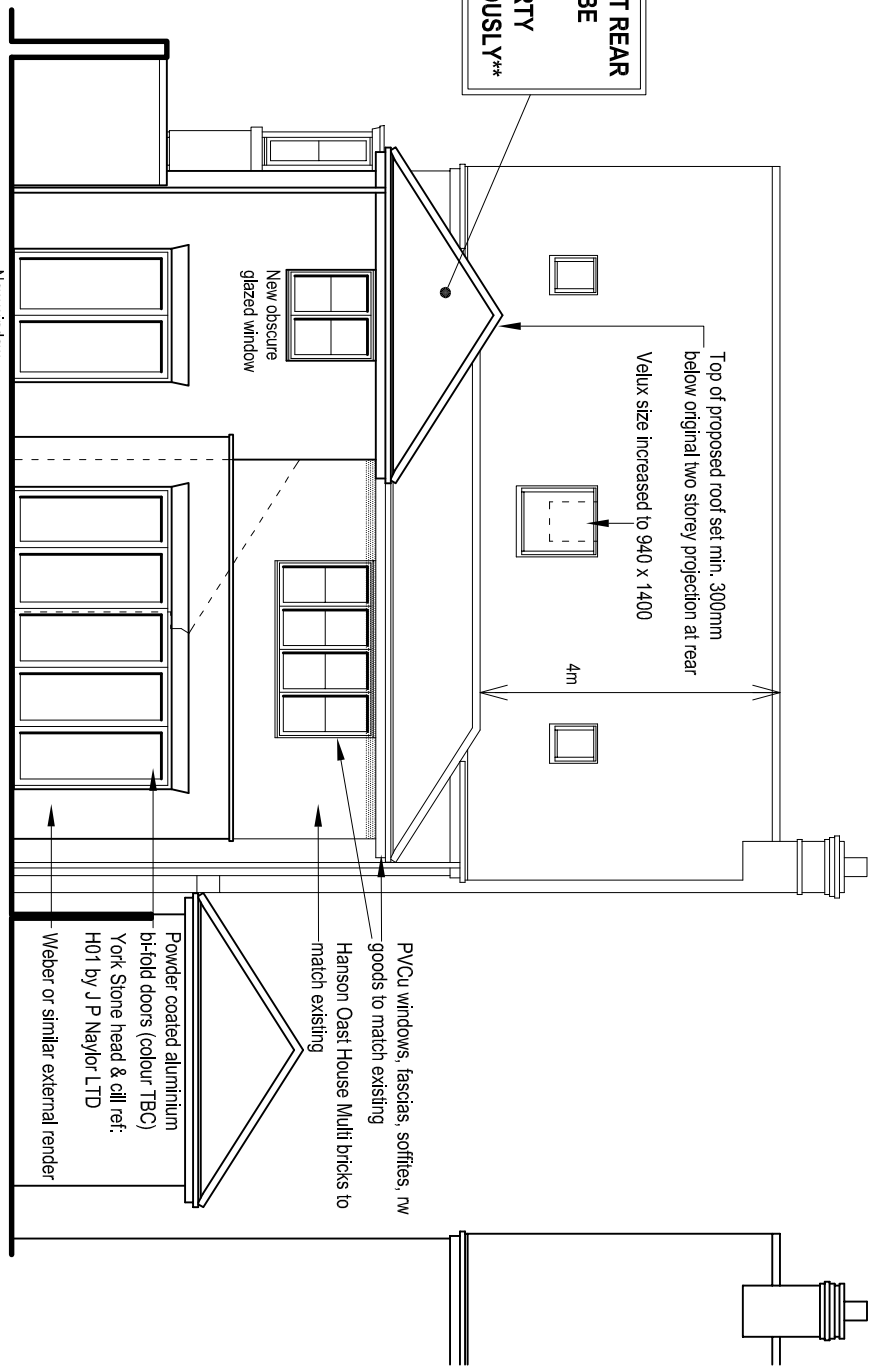


REAR

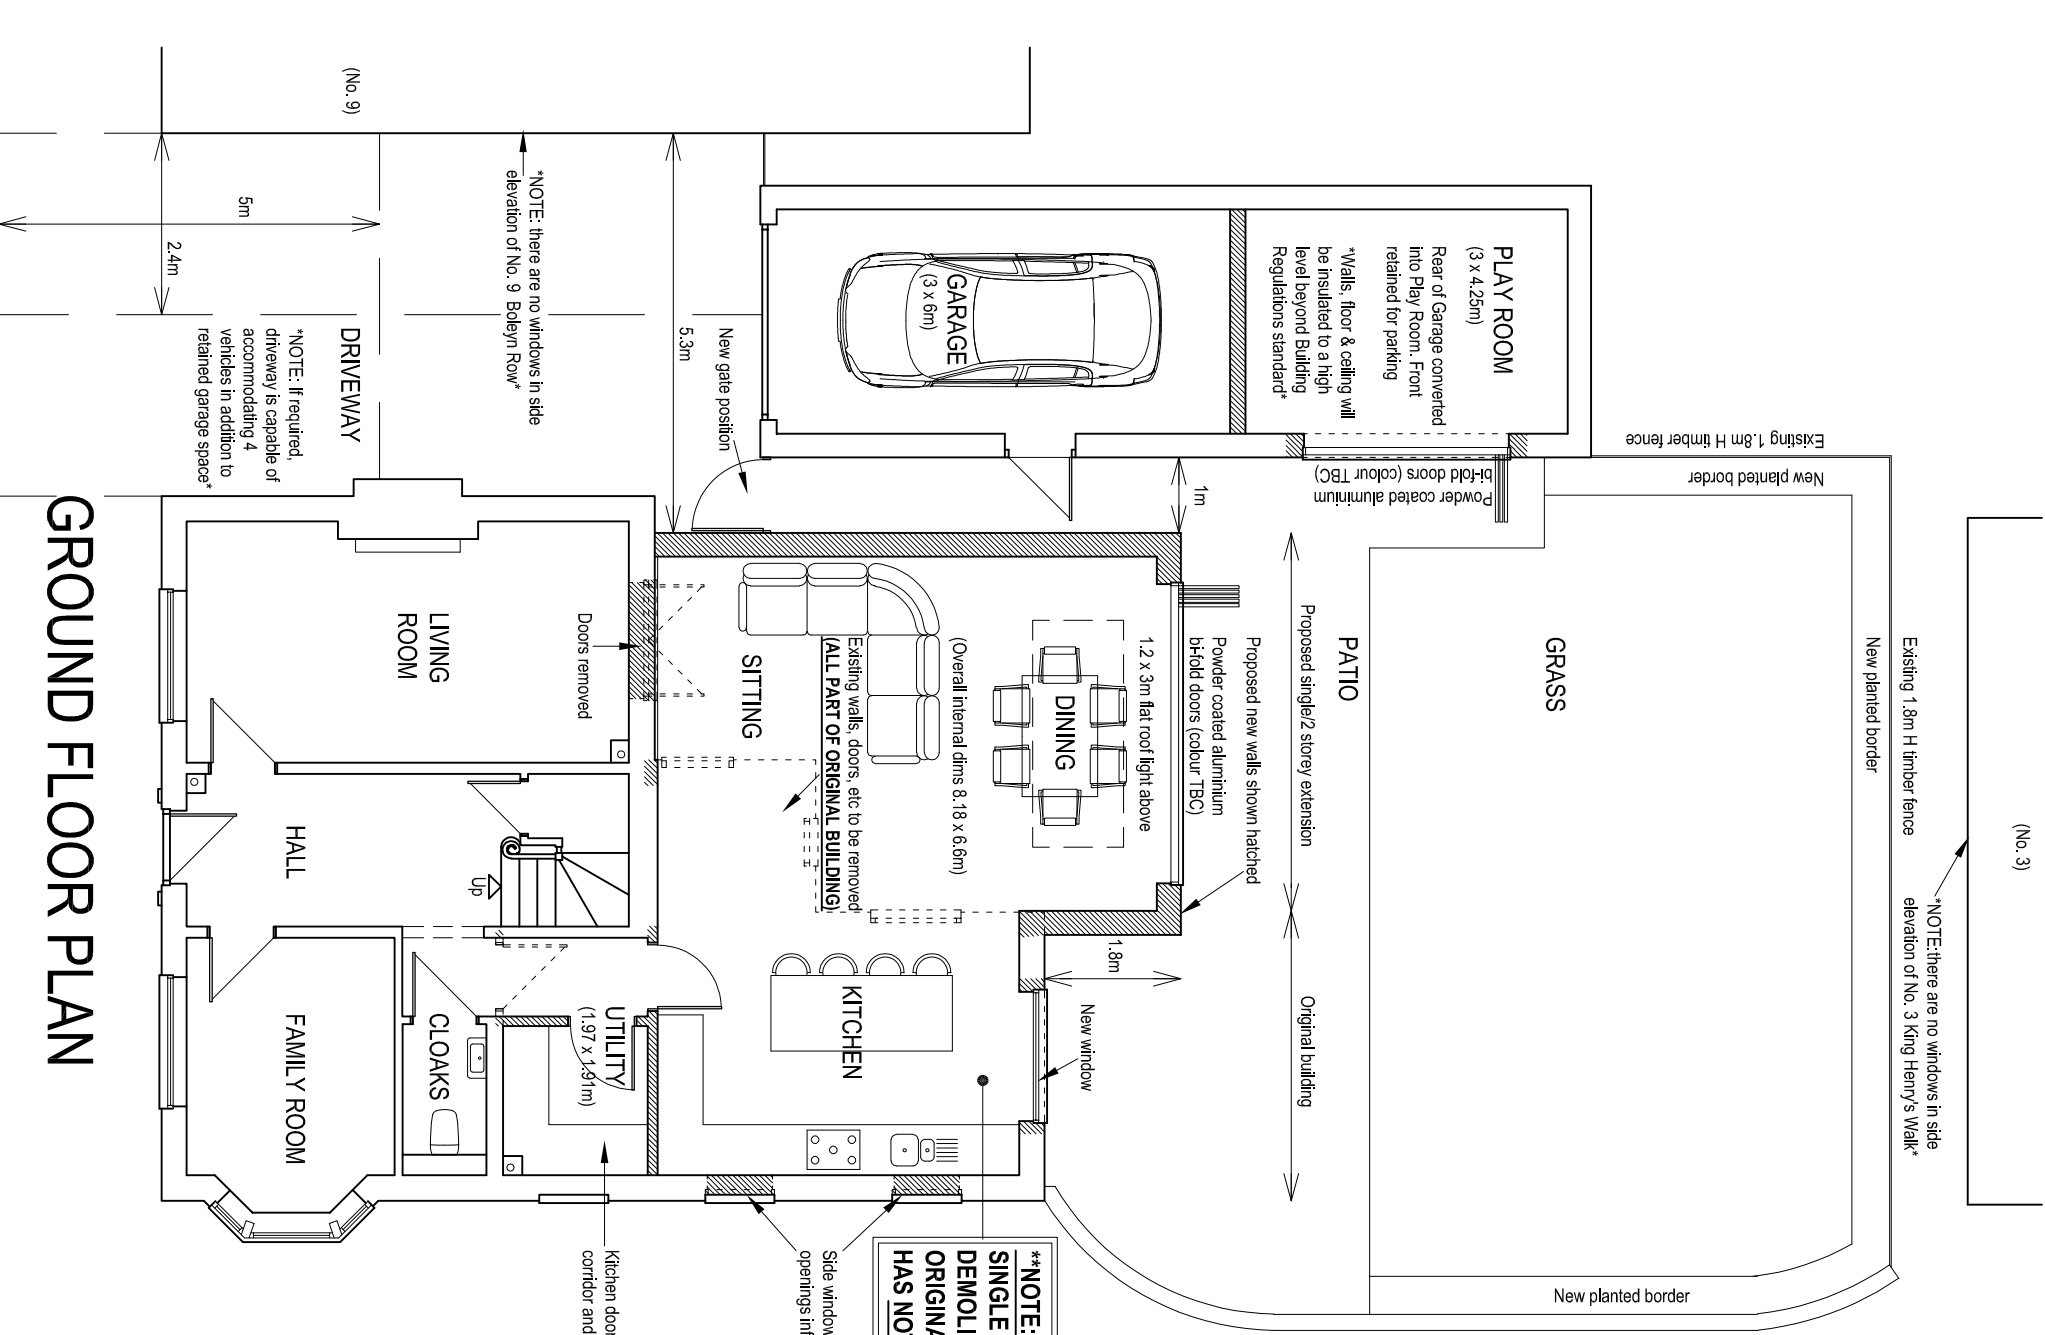


GROUND FLOOR PLAN

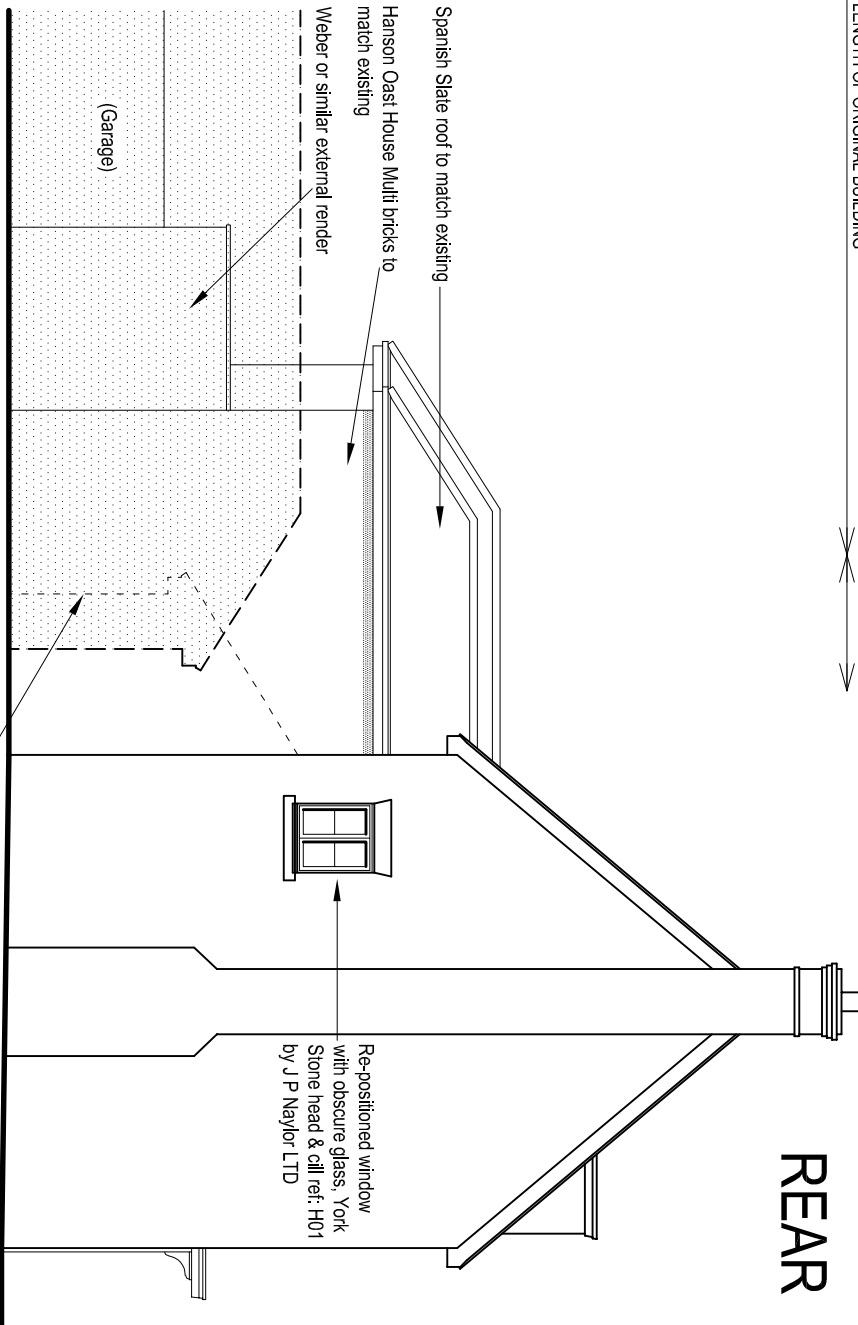


SIDE

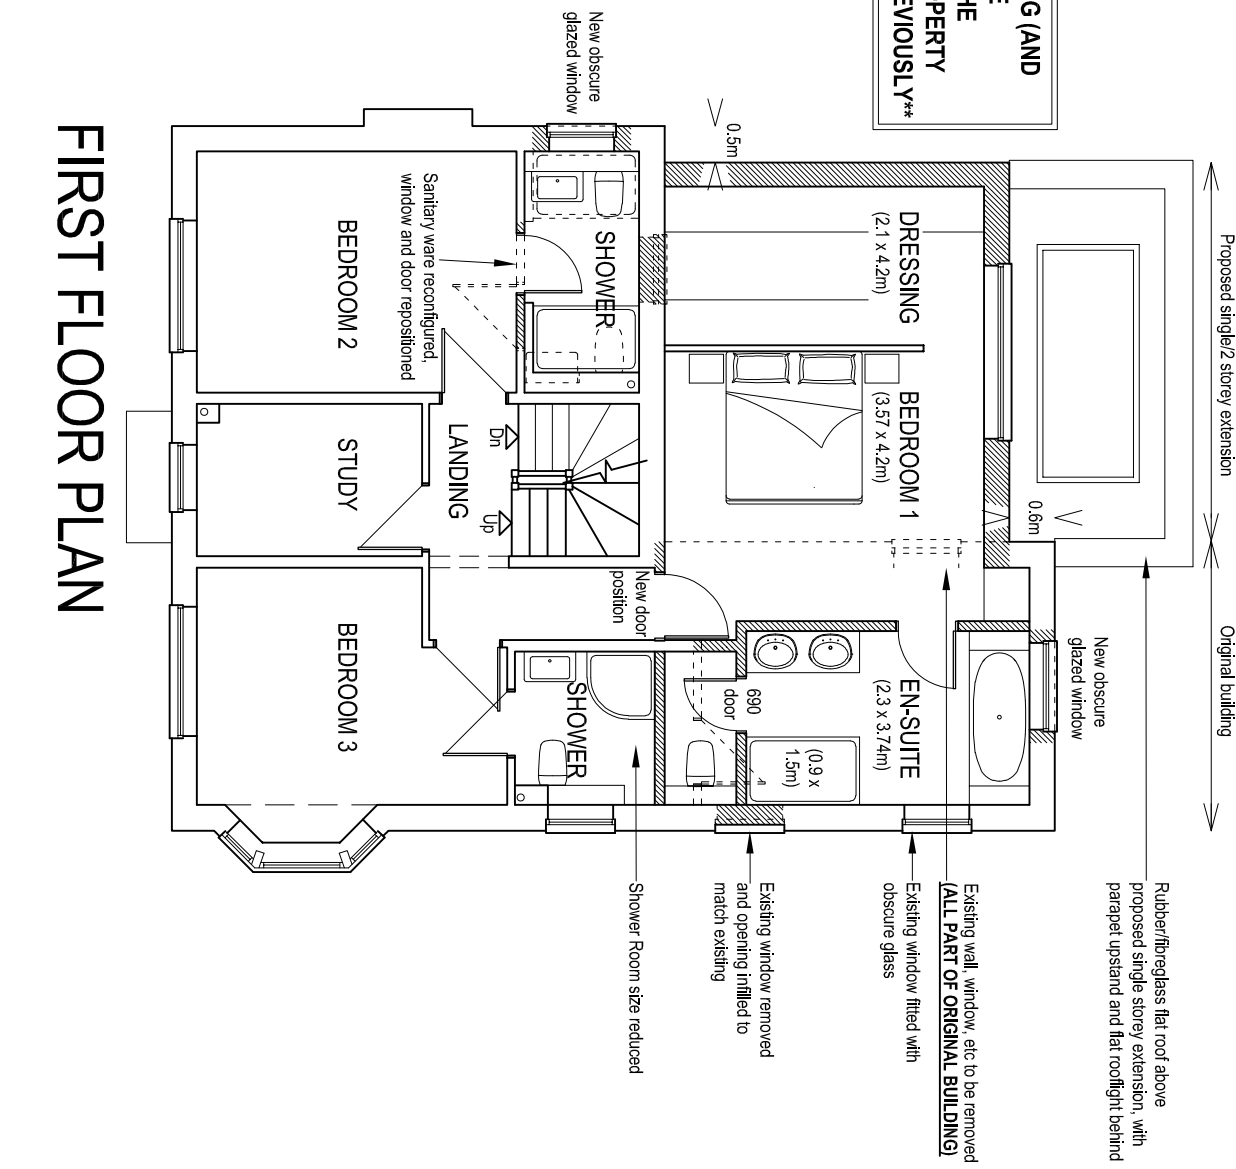

FIRST FLOOR PLAN

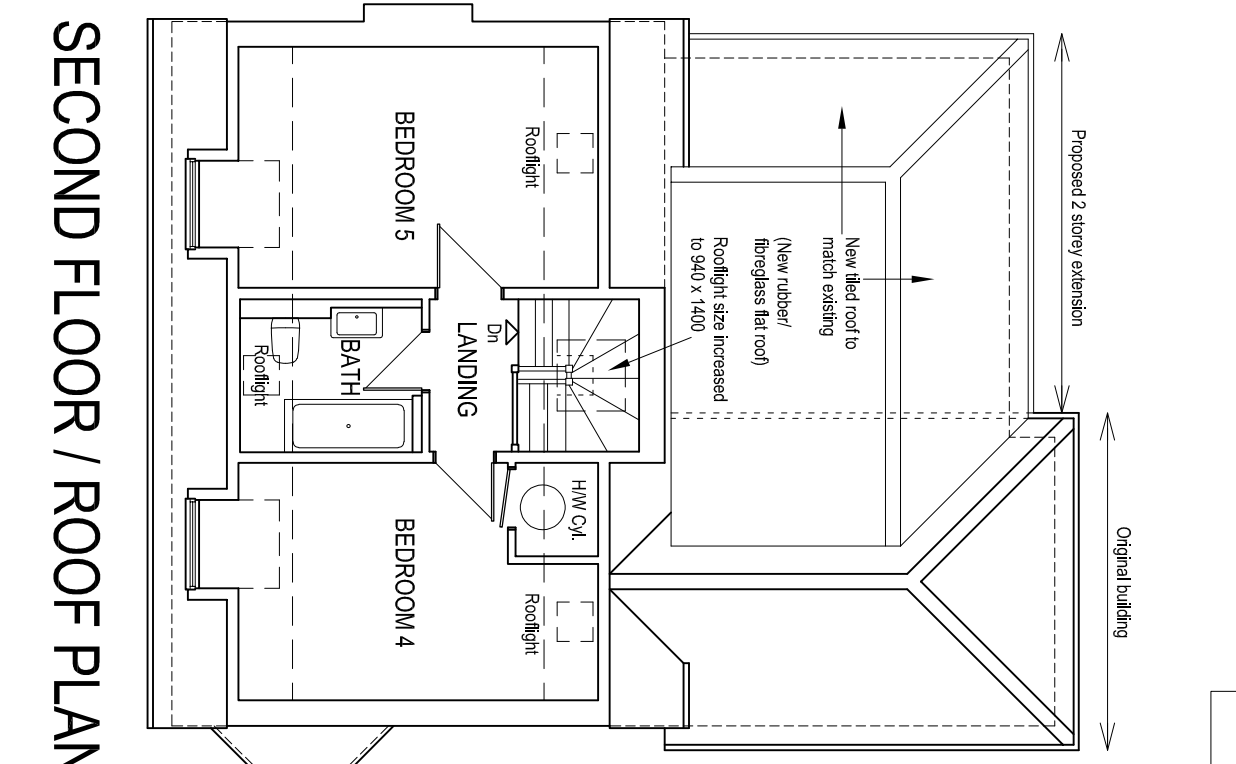

SECOND FLOOR / ROOF PLAN

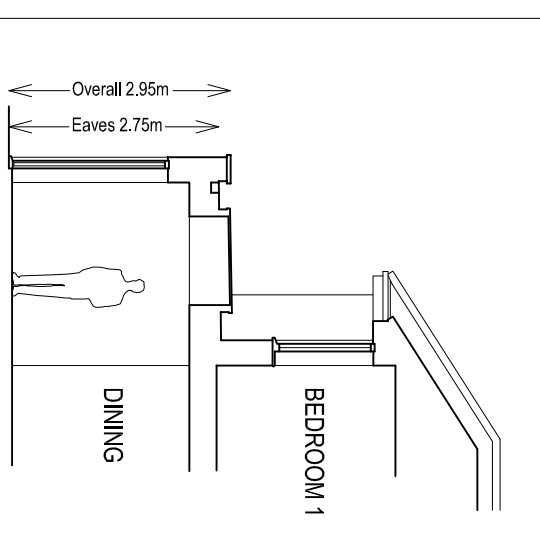

SECTION

Site Address
8 Boleyn Row
Epping
CM16 6FF

M J G
architecture
t: 07883 256509
info@mjgarchitecture.co.uk

Drawing Title
Proposed Plans & Elevations

Scale	Date	Dwg No.	Revision
1:100 (A2)	Mar 2021	20-8BR-06	-

0 2 4
METRES 1:100