




North Elevation

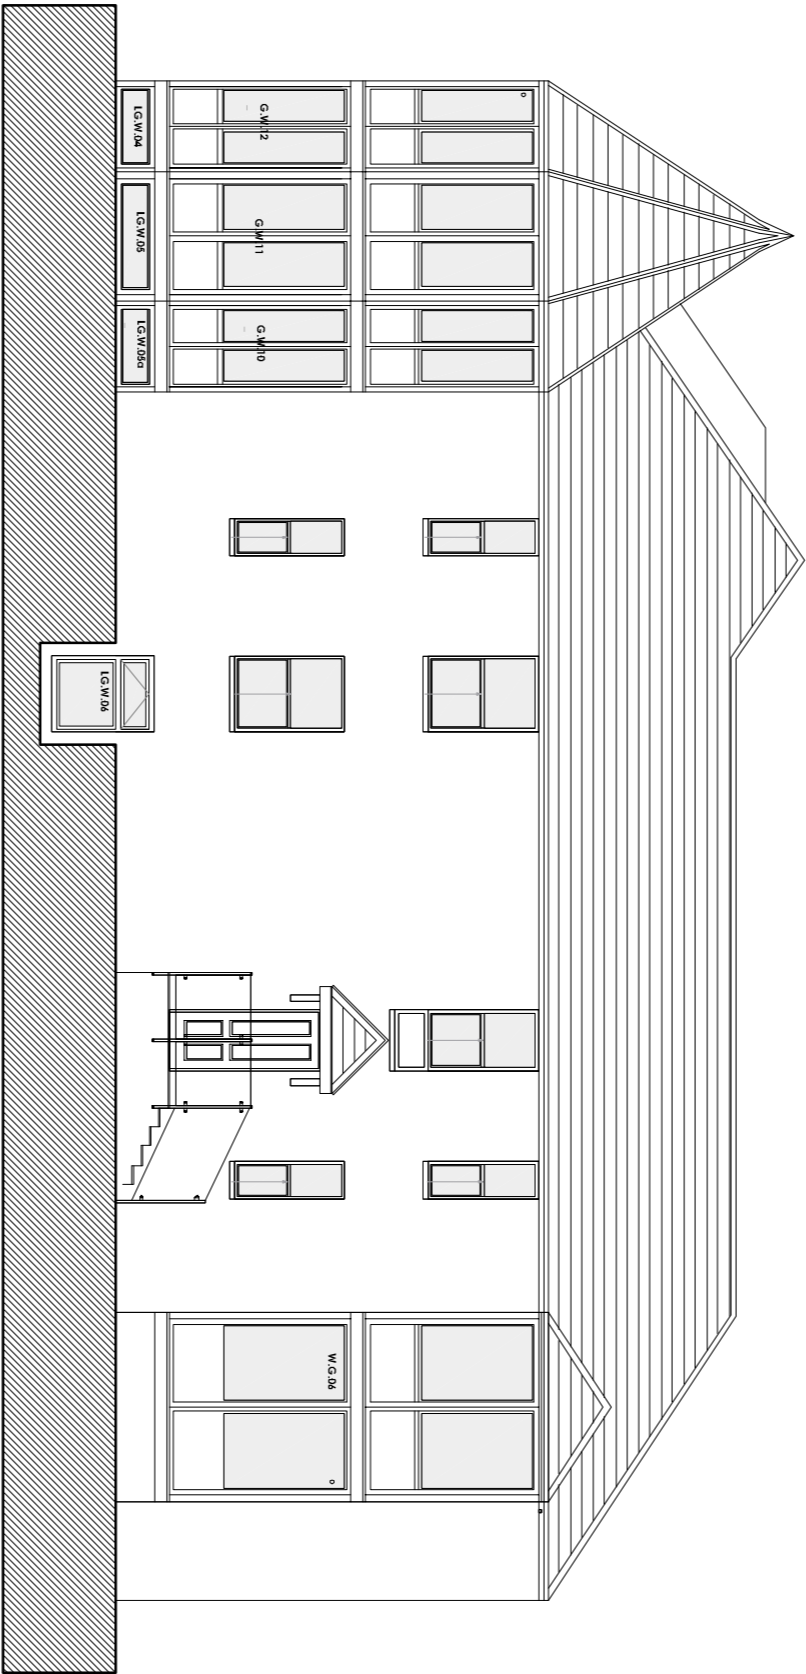

East Elevation

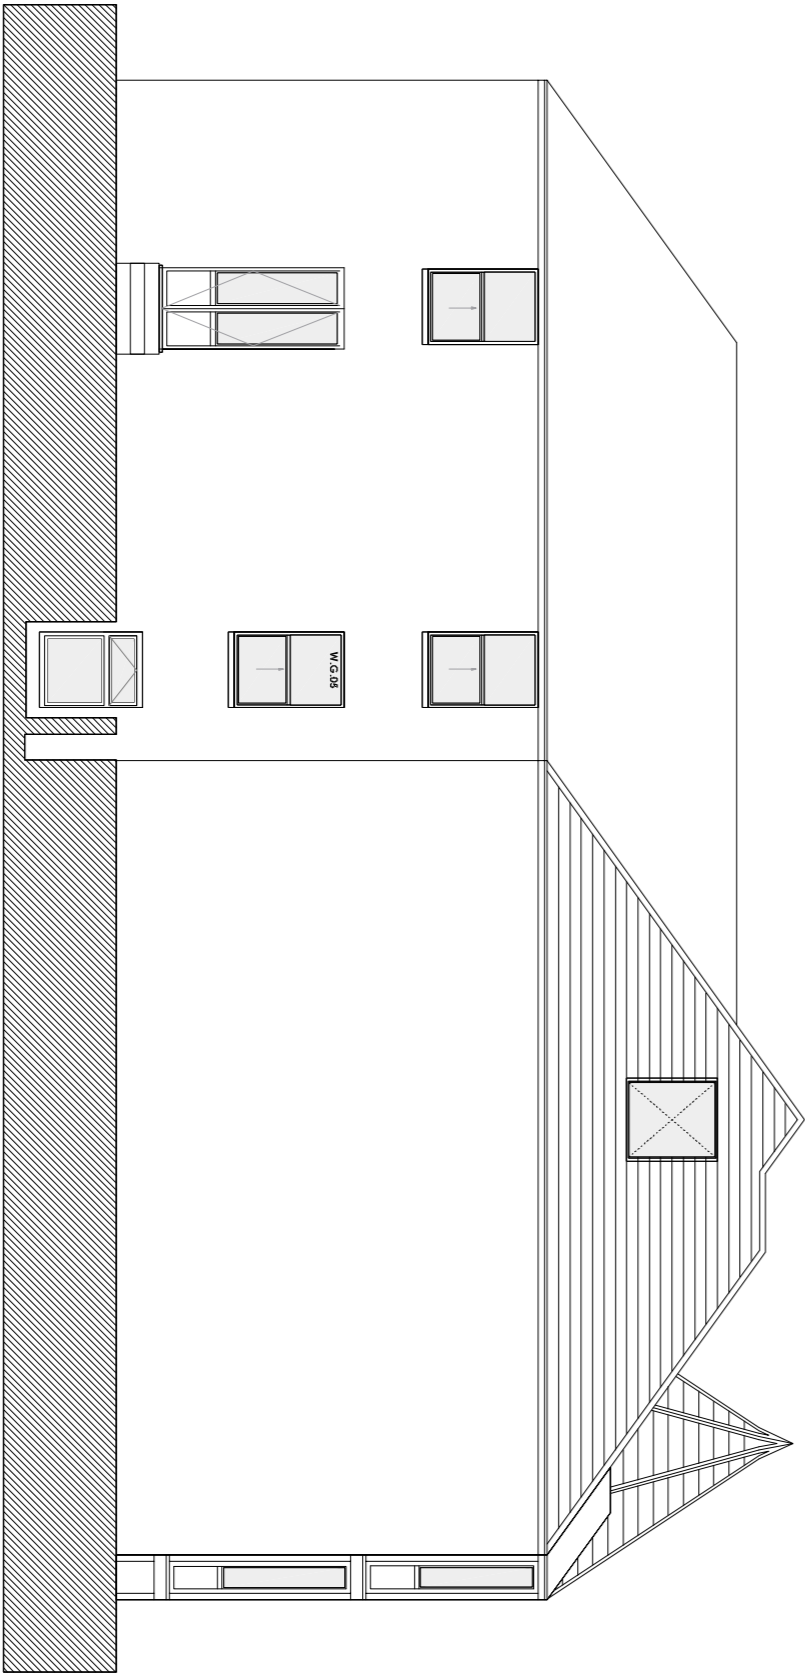

West Elevation

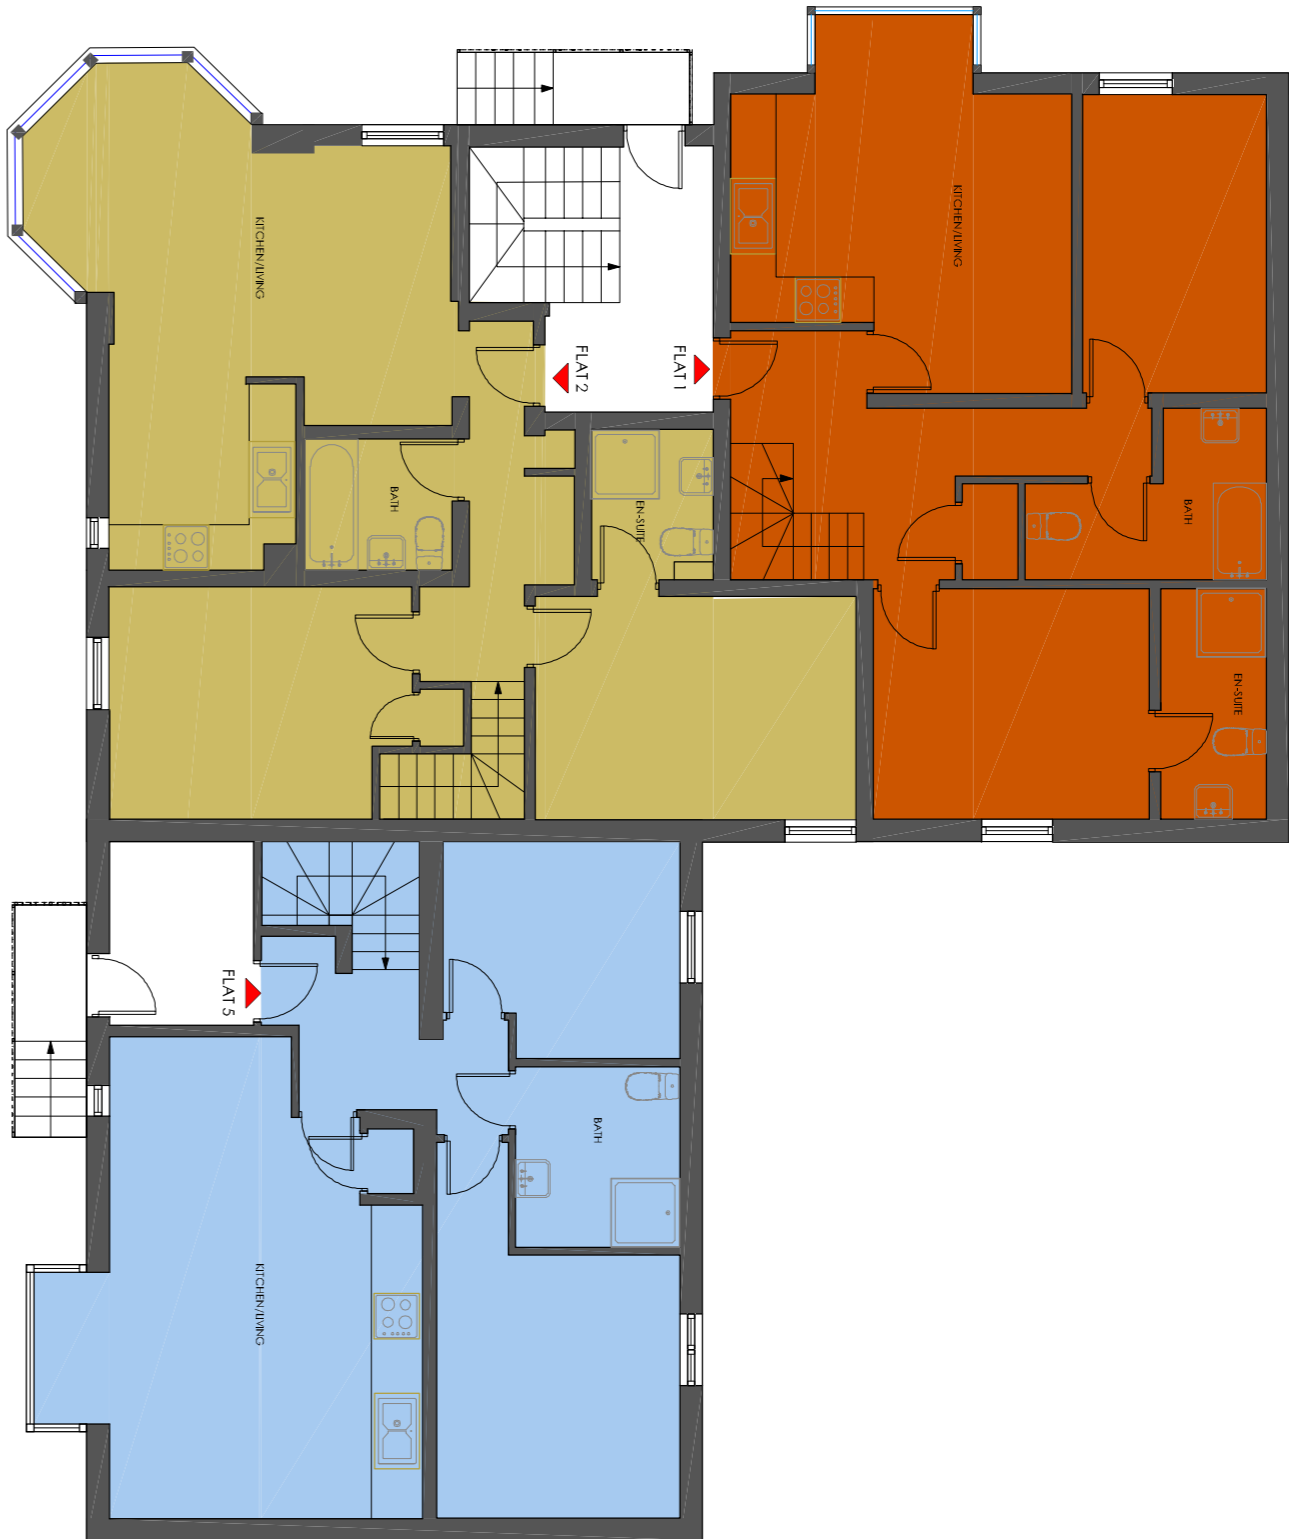

GROUND FLOOR PLAN AS EXISTING



LOWER GROUND FLOOR PLAN AS EXISTING

Revised	Description	Date	Drawn				
Project:							
172 Manor Road							
Chigwell							
London							
Drawing Title:							
Existing Floor Plans & Elevations							
Chris Flint Associates Ltd							
CHARTERED SURVEYORS - PROJECT MANAGERS							
DEVELOPMENT CONSULTANTS							
Drawn By	Date	SHEET SIZE	Approved By	Date			
CF	20/01/20	A1					
Drawn By	Date	Revised	Scale				
CFA	FULL	03	1-100				
PLANNING							
2 Emerald Close Watlington Place PO7 8NZ							
tel: 023 92 432484 fax: 023 92 338554							
Email: info@flintassociates.co.uk							