



East Elevation

North Elevation


West Elevation

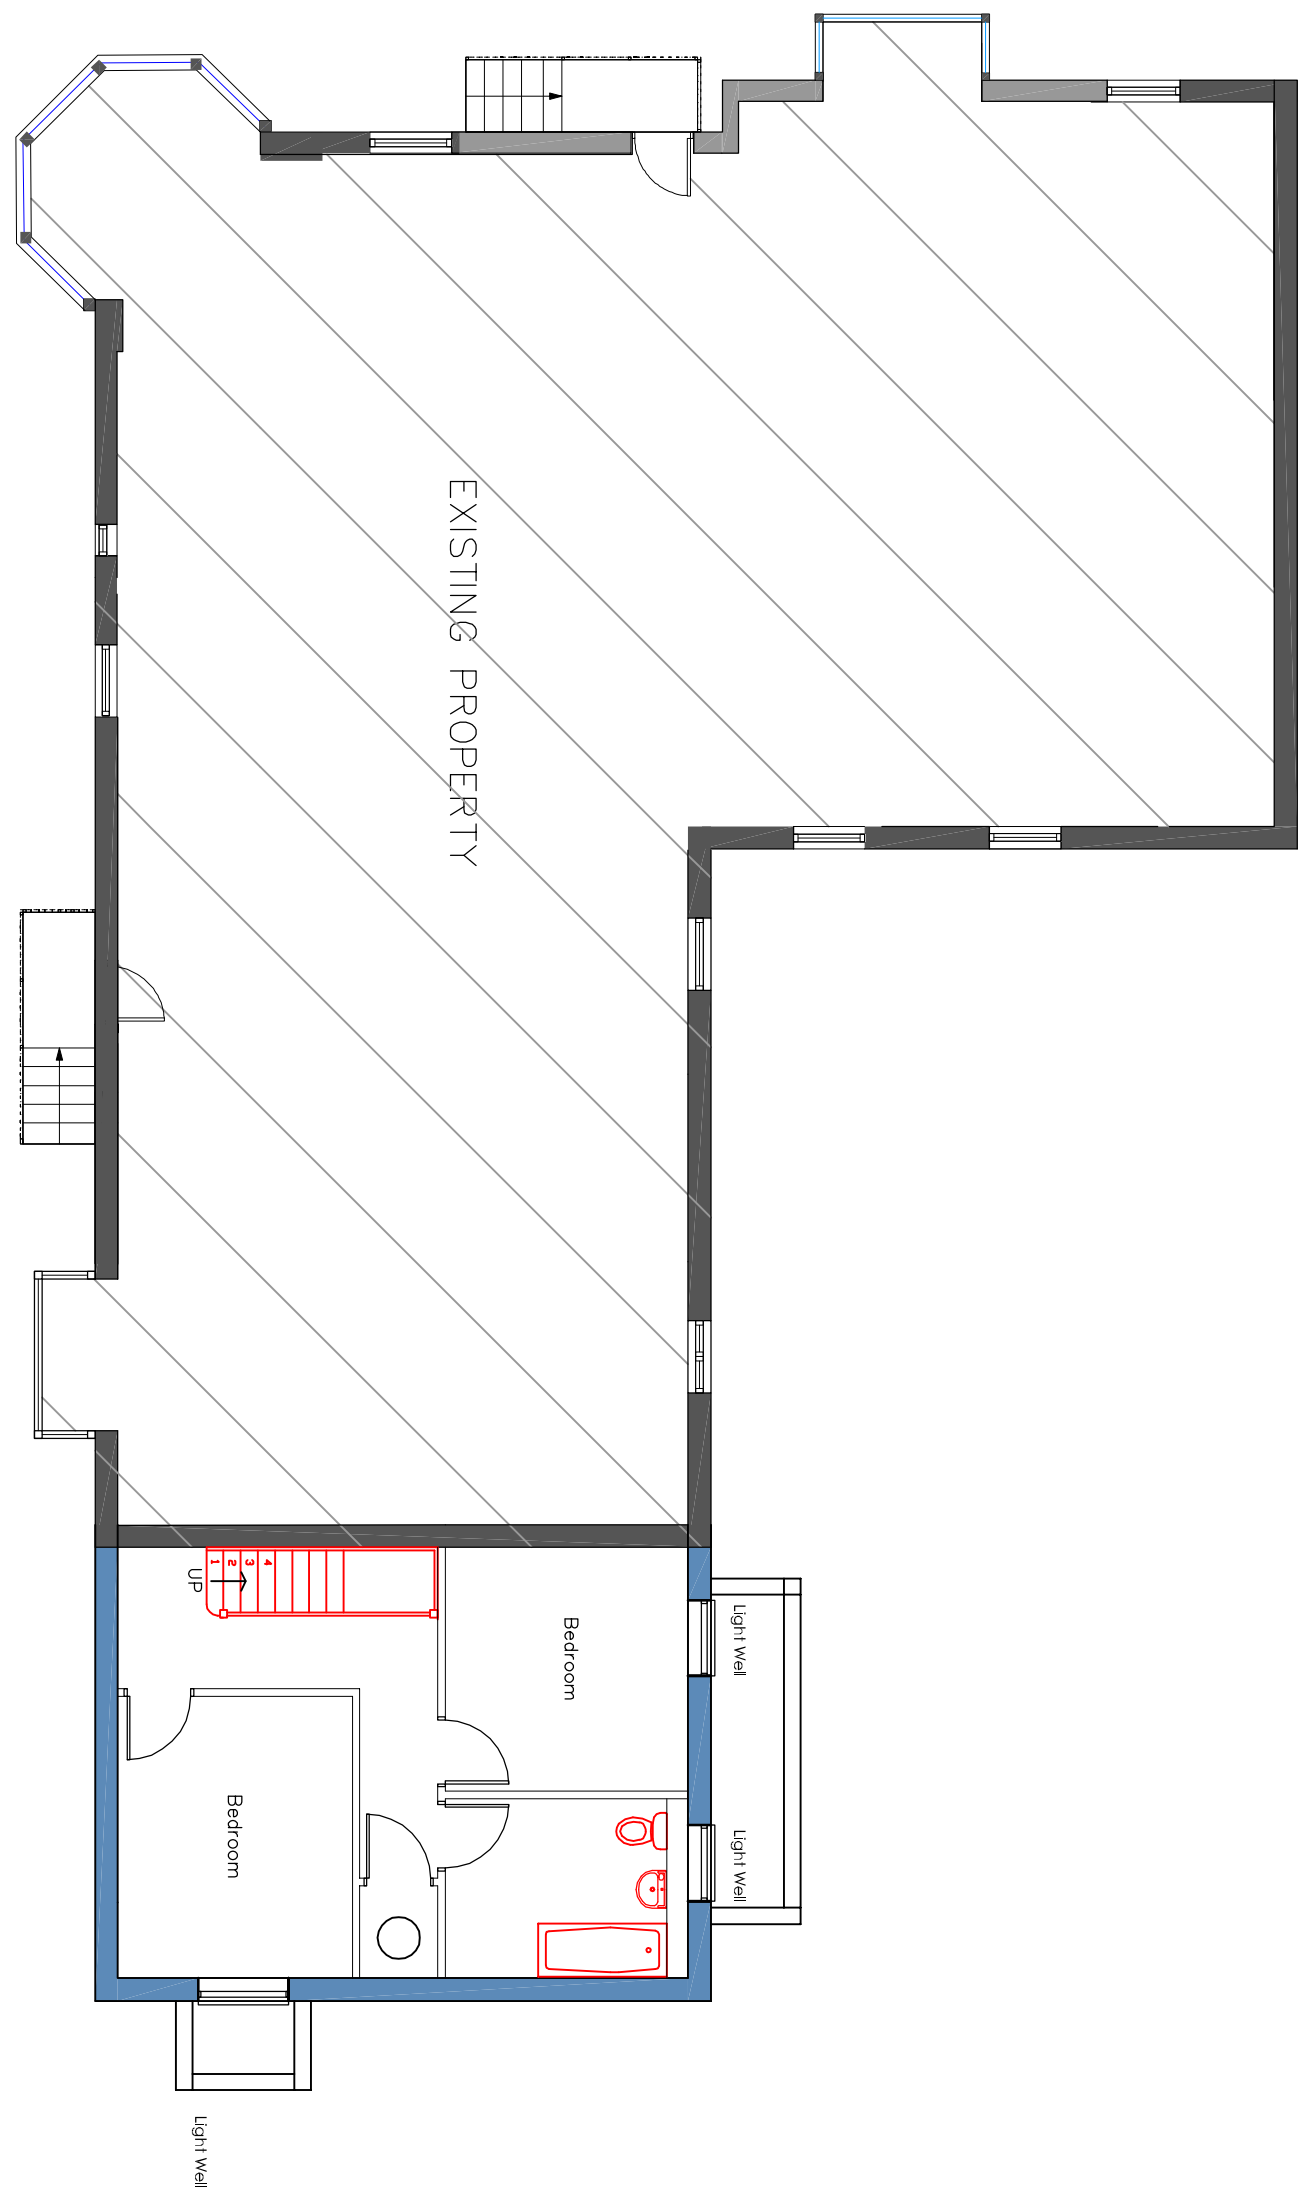

PROPOSED LOWER GROUND FLOOR PLAN

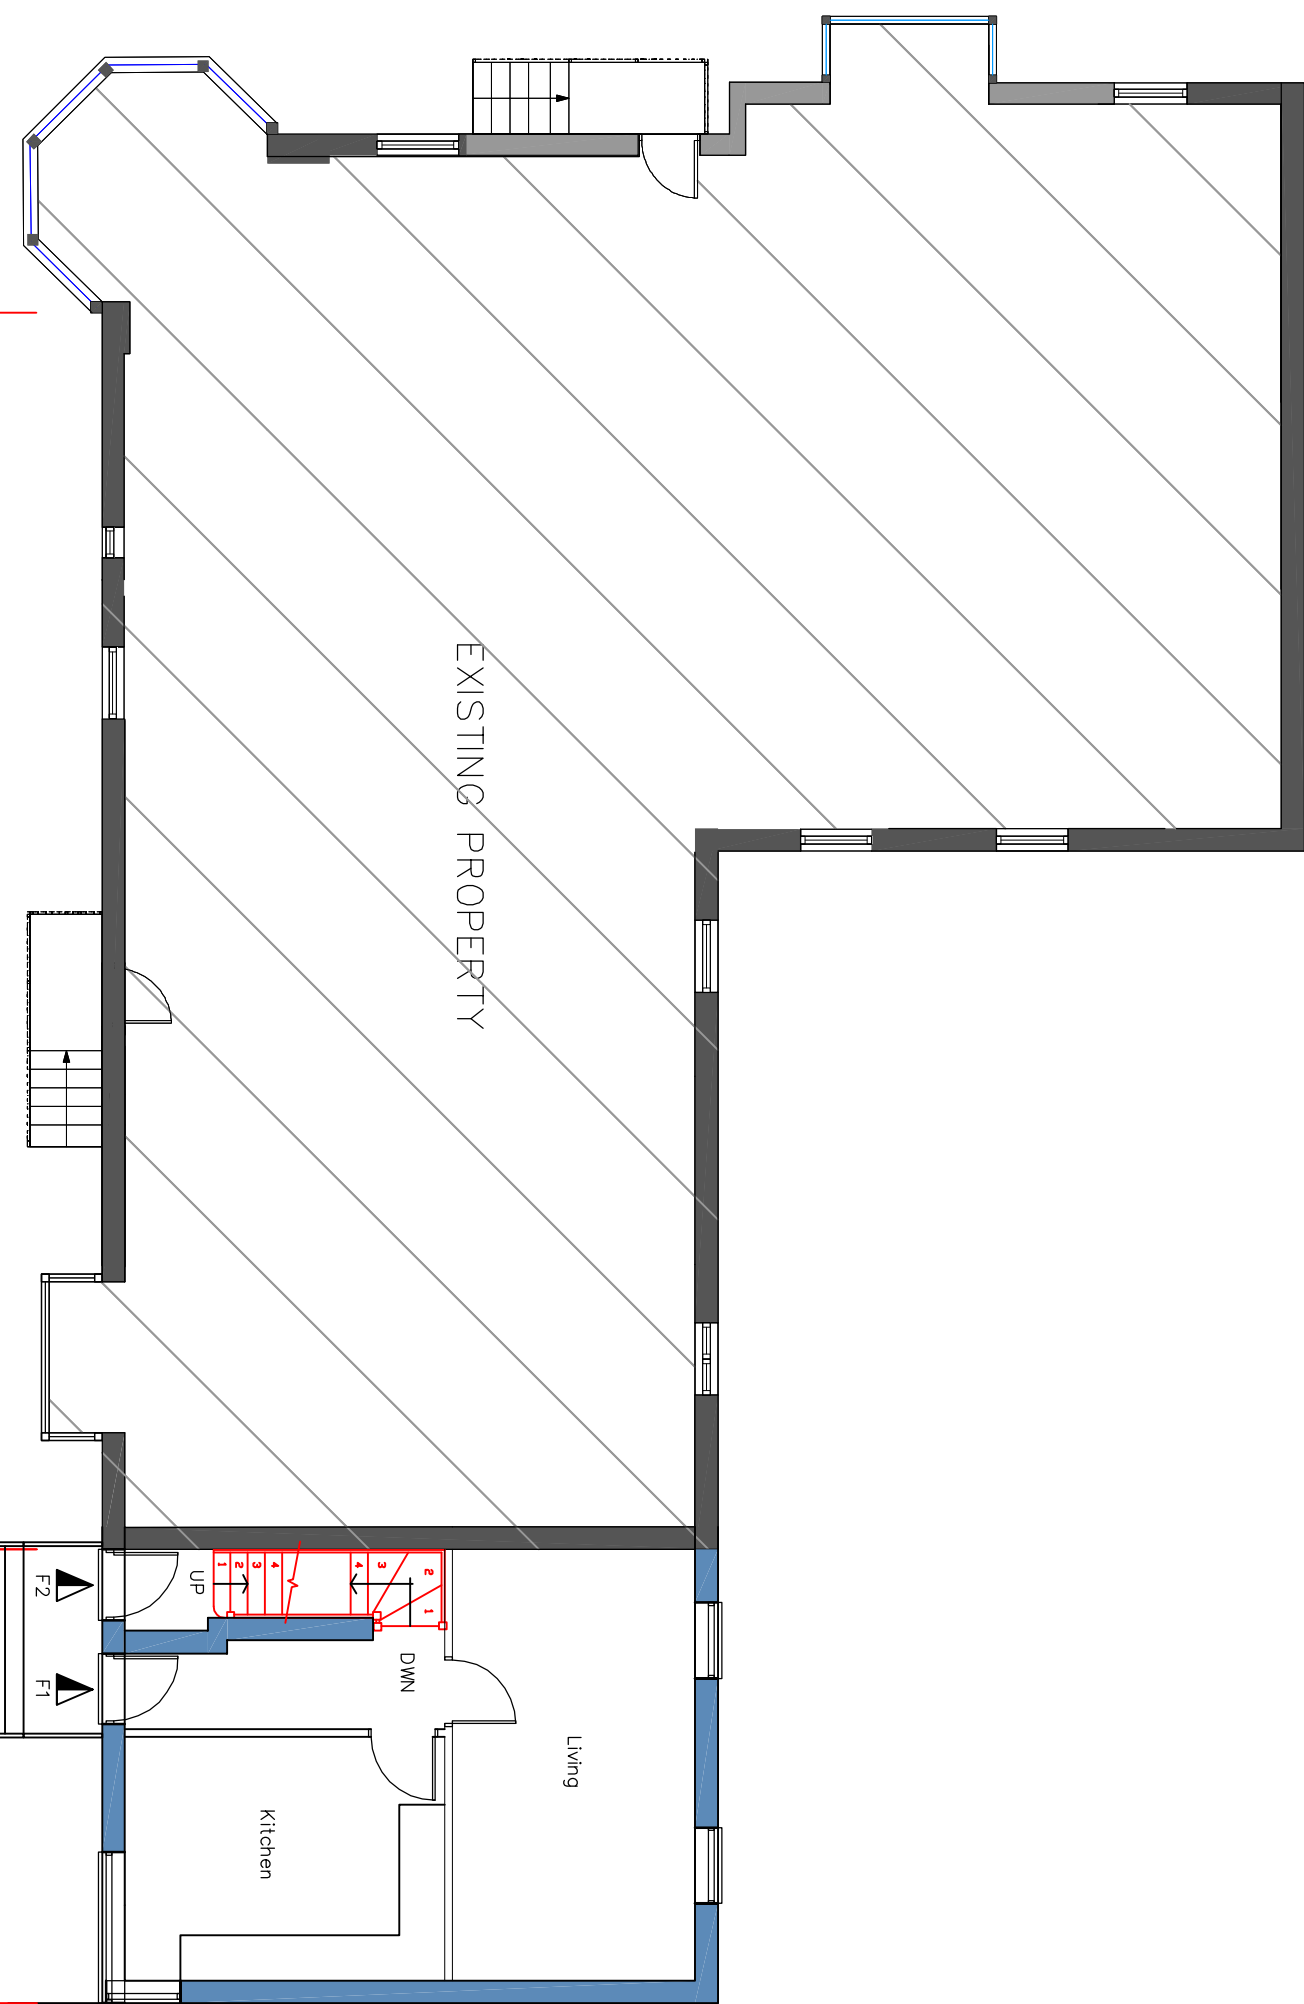

PROPOSED GROUND FLOOR PLAN

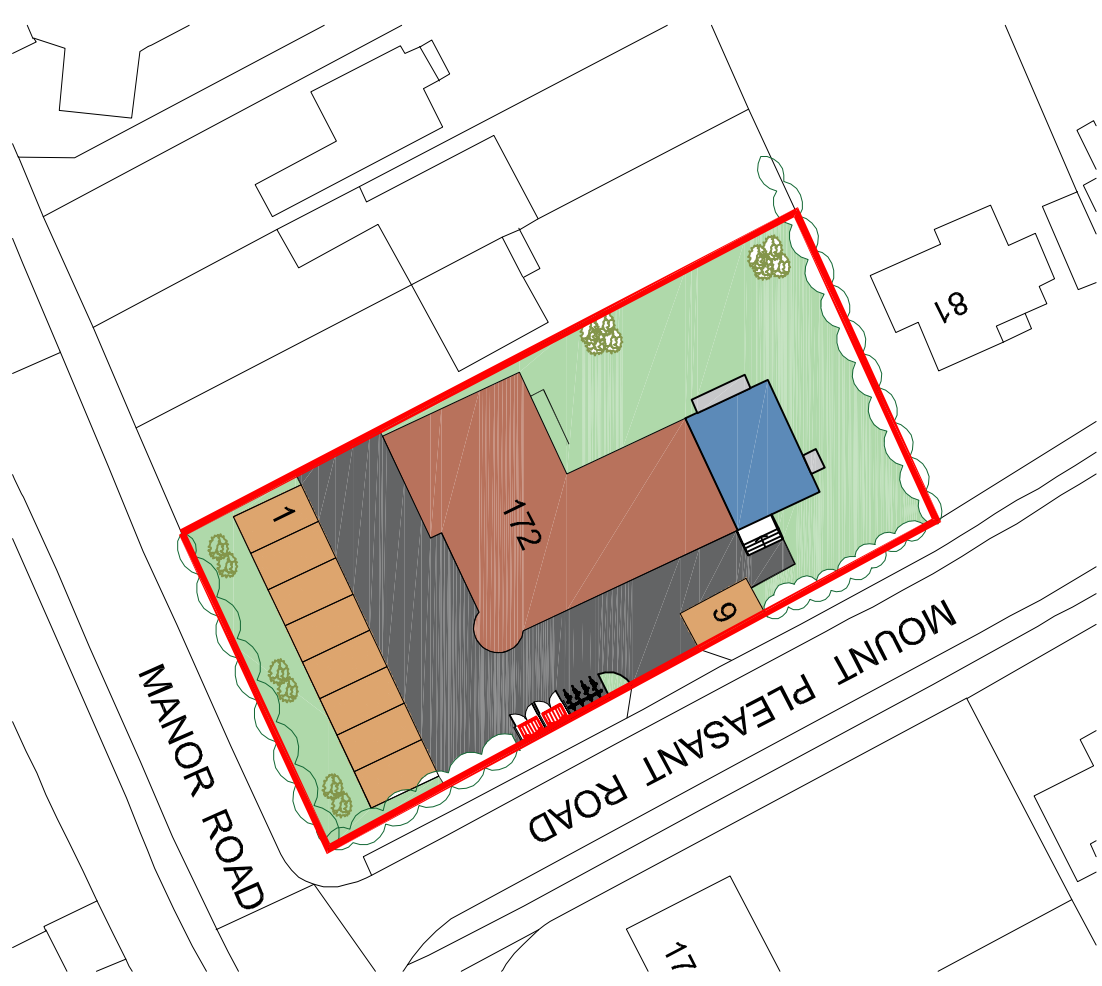

Accommodation Schedule  
F1 - 83 m sq - ground to lower ground  
F2 - 43 m sq - first floor

Proposed Street Scene



Revision	Description	Date	By/Rev

Project:	172 Manor Road Chigwell London
Drawing Title:	Proposed Extension
Drawn By:	CF
Date:	01/09/21
Sheet Size:	A1
Approved By:	
Date:	
Drawn By:	CFA
Date:	01
Sheet Size:	1-100

Chris Flint Associates Ltd
CHARTERED SURVEYORS - PROJECT MANAGERS
DEVELOPMENT CONSULTANTS
2 Emerald Close Watlington Lane PO7 8NZ
tel: 023 92 432484 fax: 023 92 338554
Email: info@flintassociates.co.uk

PLANNING
----------