
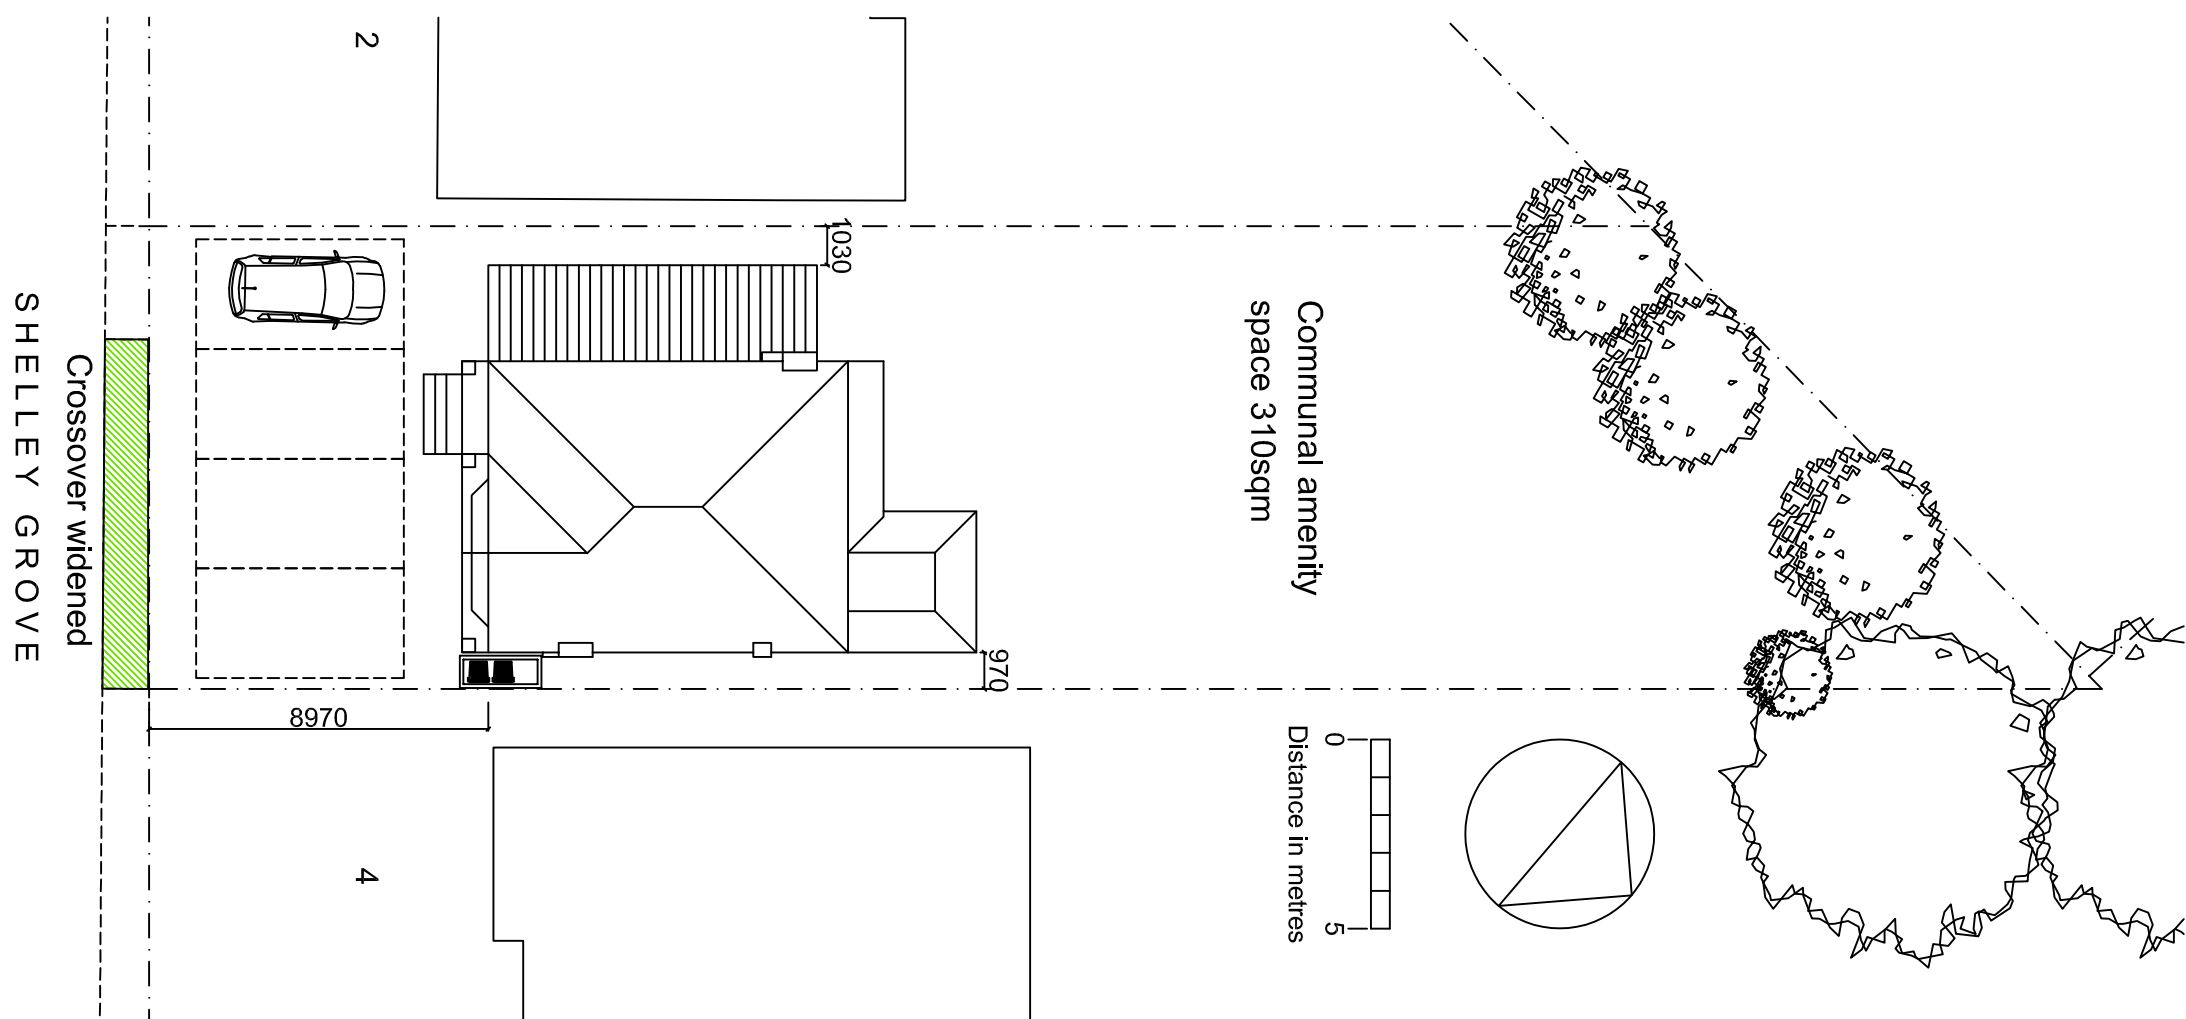


Proposed Elevations

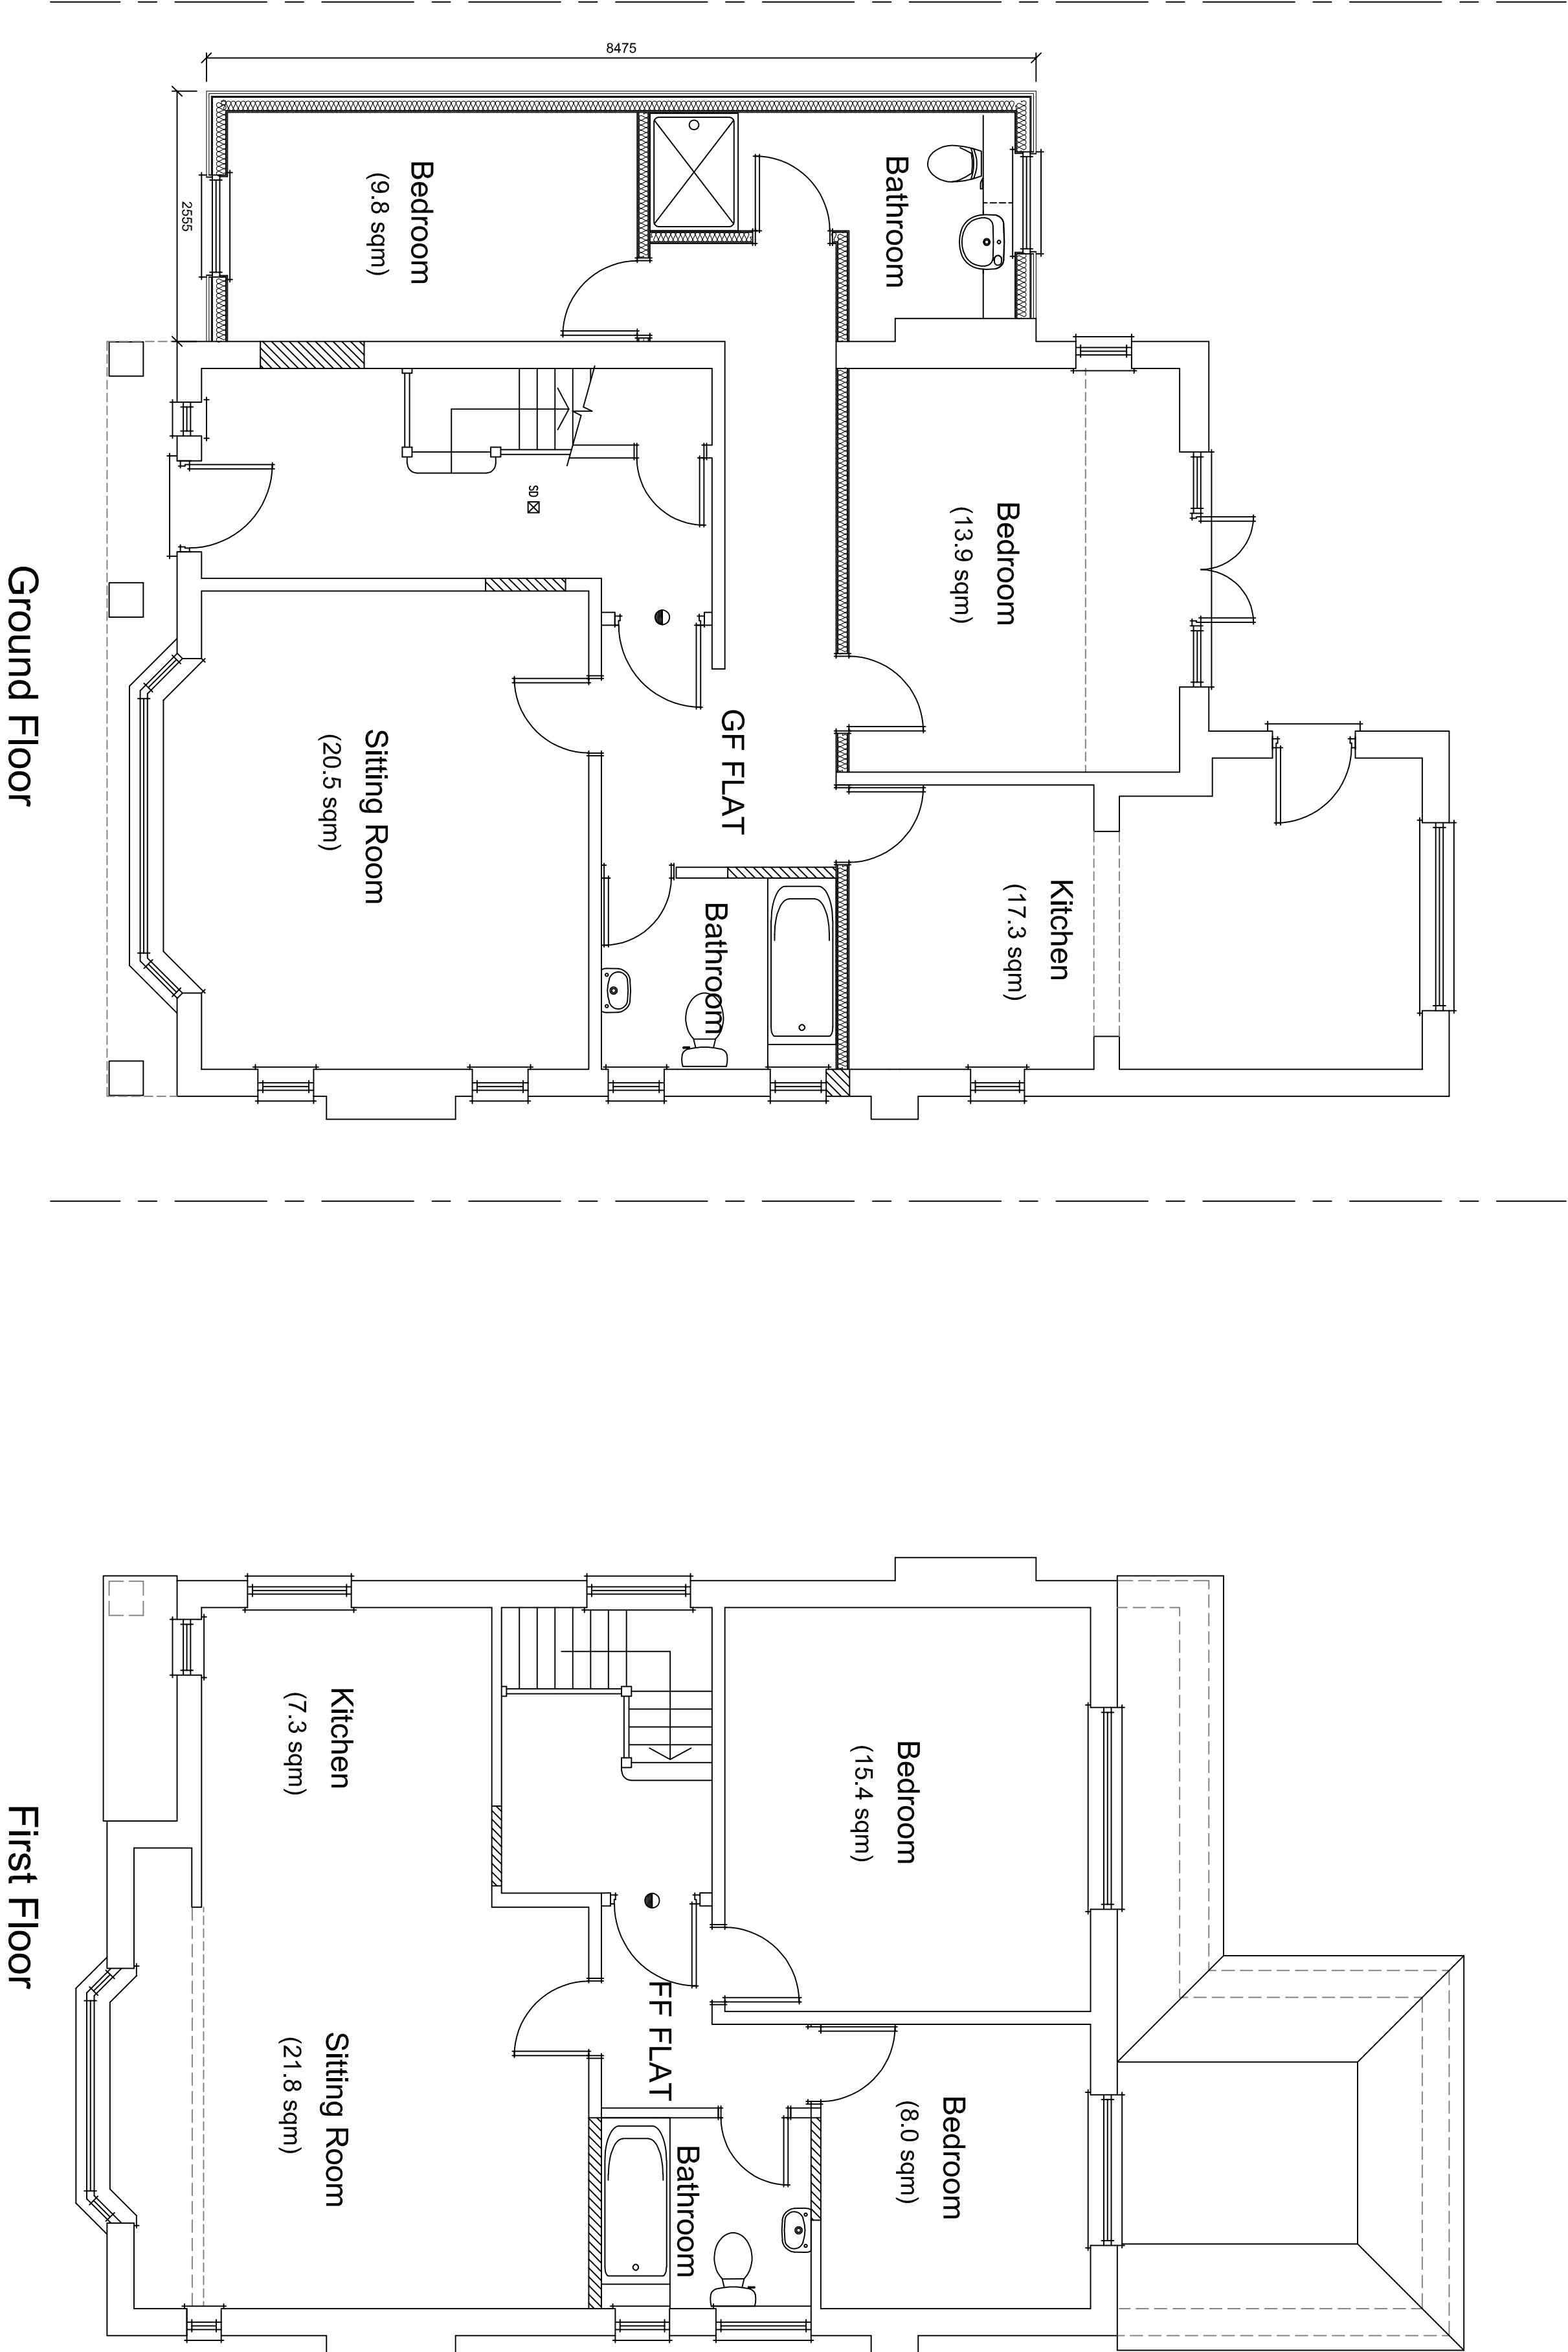

NOTES:

REVISIONS:

date:	no:	description:
20.07.21	A	Amended for planning submission
10.11.21	B	Room sizes added for planning submission

client: Ms D Nimmo

job title: 3 Shelley Grove
Loughton
Essex IG10 1BY

drawing title: Proposed Plans
Proposed Elevations
Block/Roof Plan

scale: 1:50, 1:100 & 1:200 @ A1

date: June 2021
drawn by: MH/PAB



HALLDAY WEST
Halliday West Limited
Chartered Building Surveyors
2, The Green Writtle, Chelmsford, Essex, CM1 3DU.
Email: admin@hallidaywestsurveys.co.uk

drawing no: 21/825/02

rev: B