

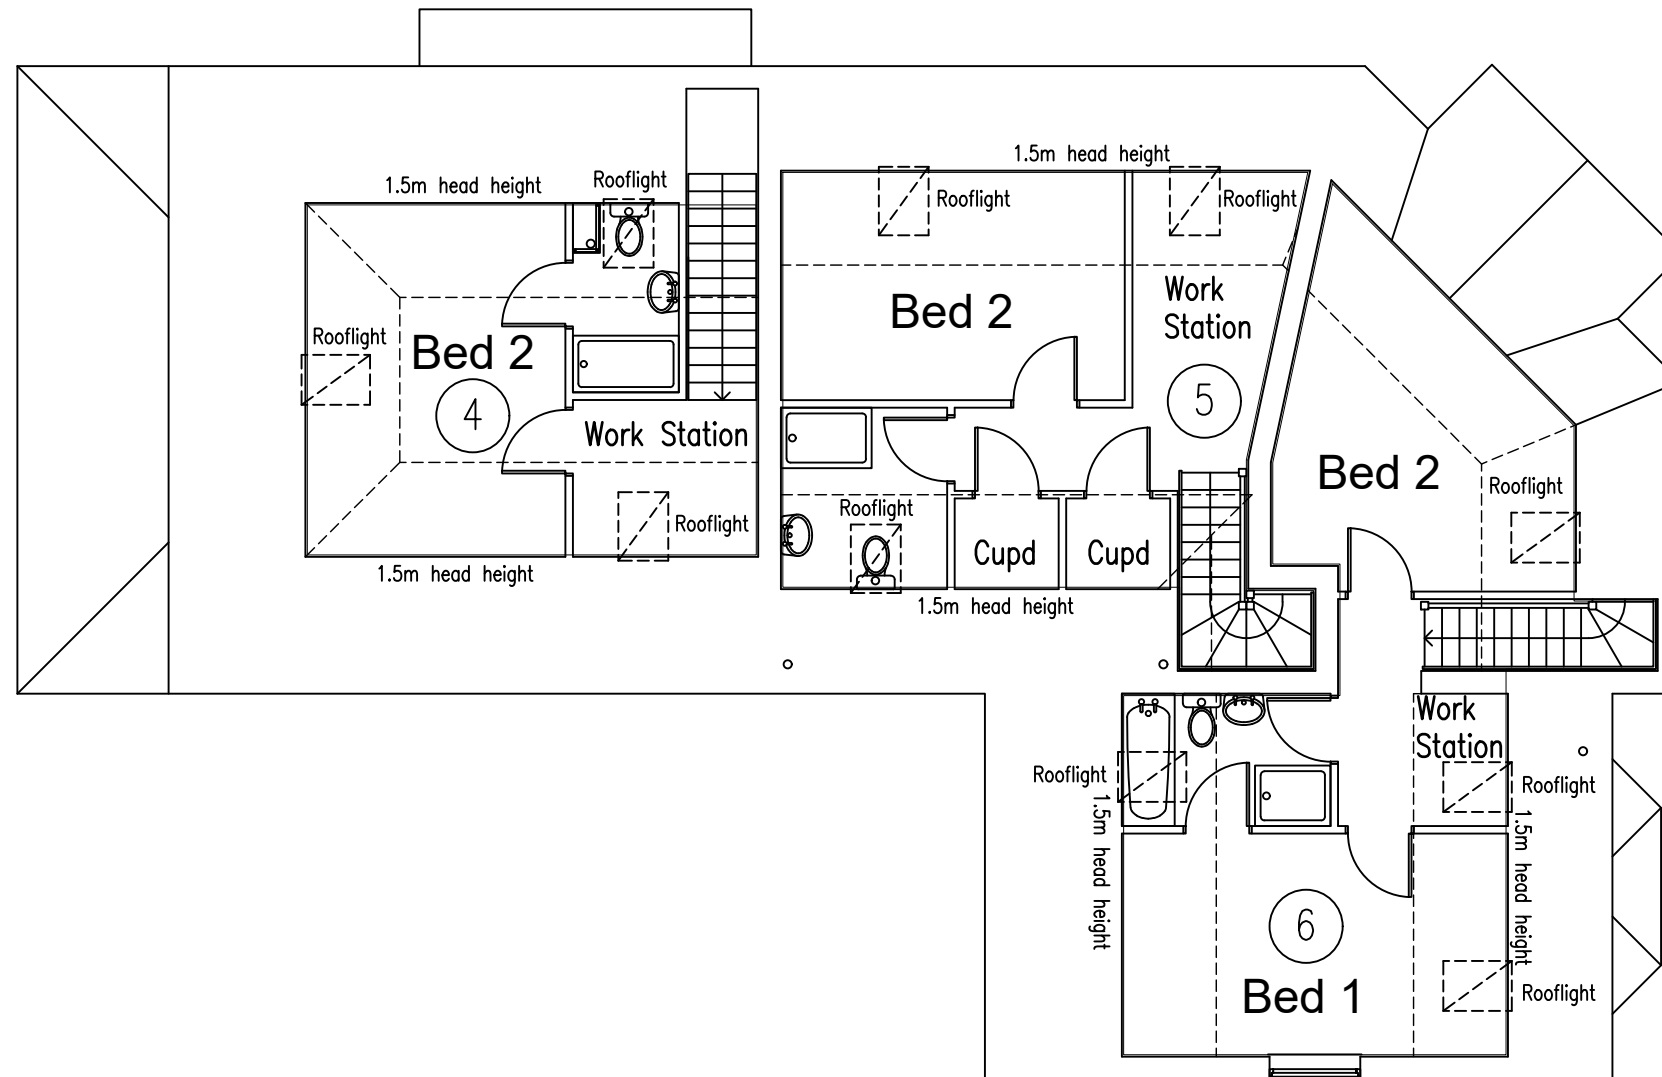


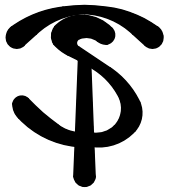

Second Floor Plan

 

**JSP Chartered Town Planners
and Design Consultants**

1 Basons Yard,
High Street, Ongar,
Essex CM5 9AA

T 01277 366886
F 01277 366864



Site 76 Algers Road, Loughton
IG10 4NF

Title Residential Redevelopment

Drawing Second Floor Plan

Scale 1:100 @ A3
Date Oct 2020
Number 2631.5