


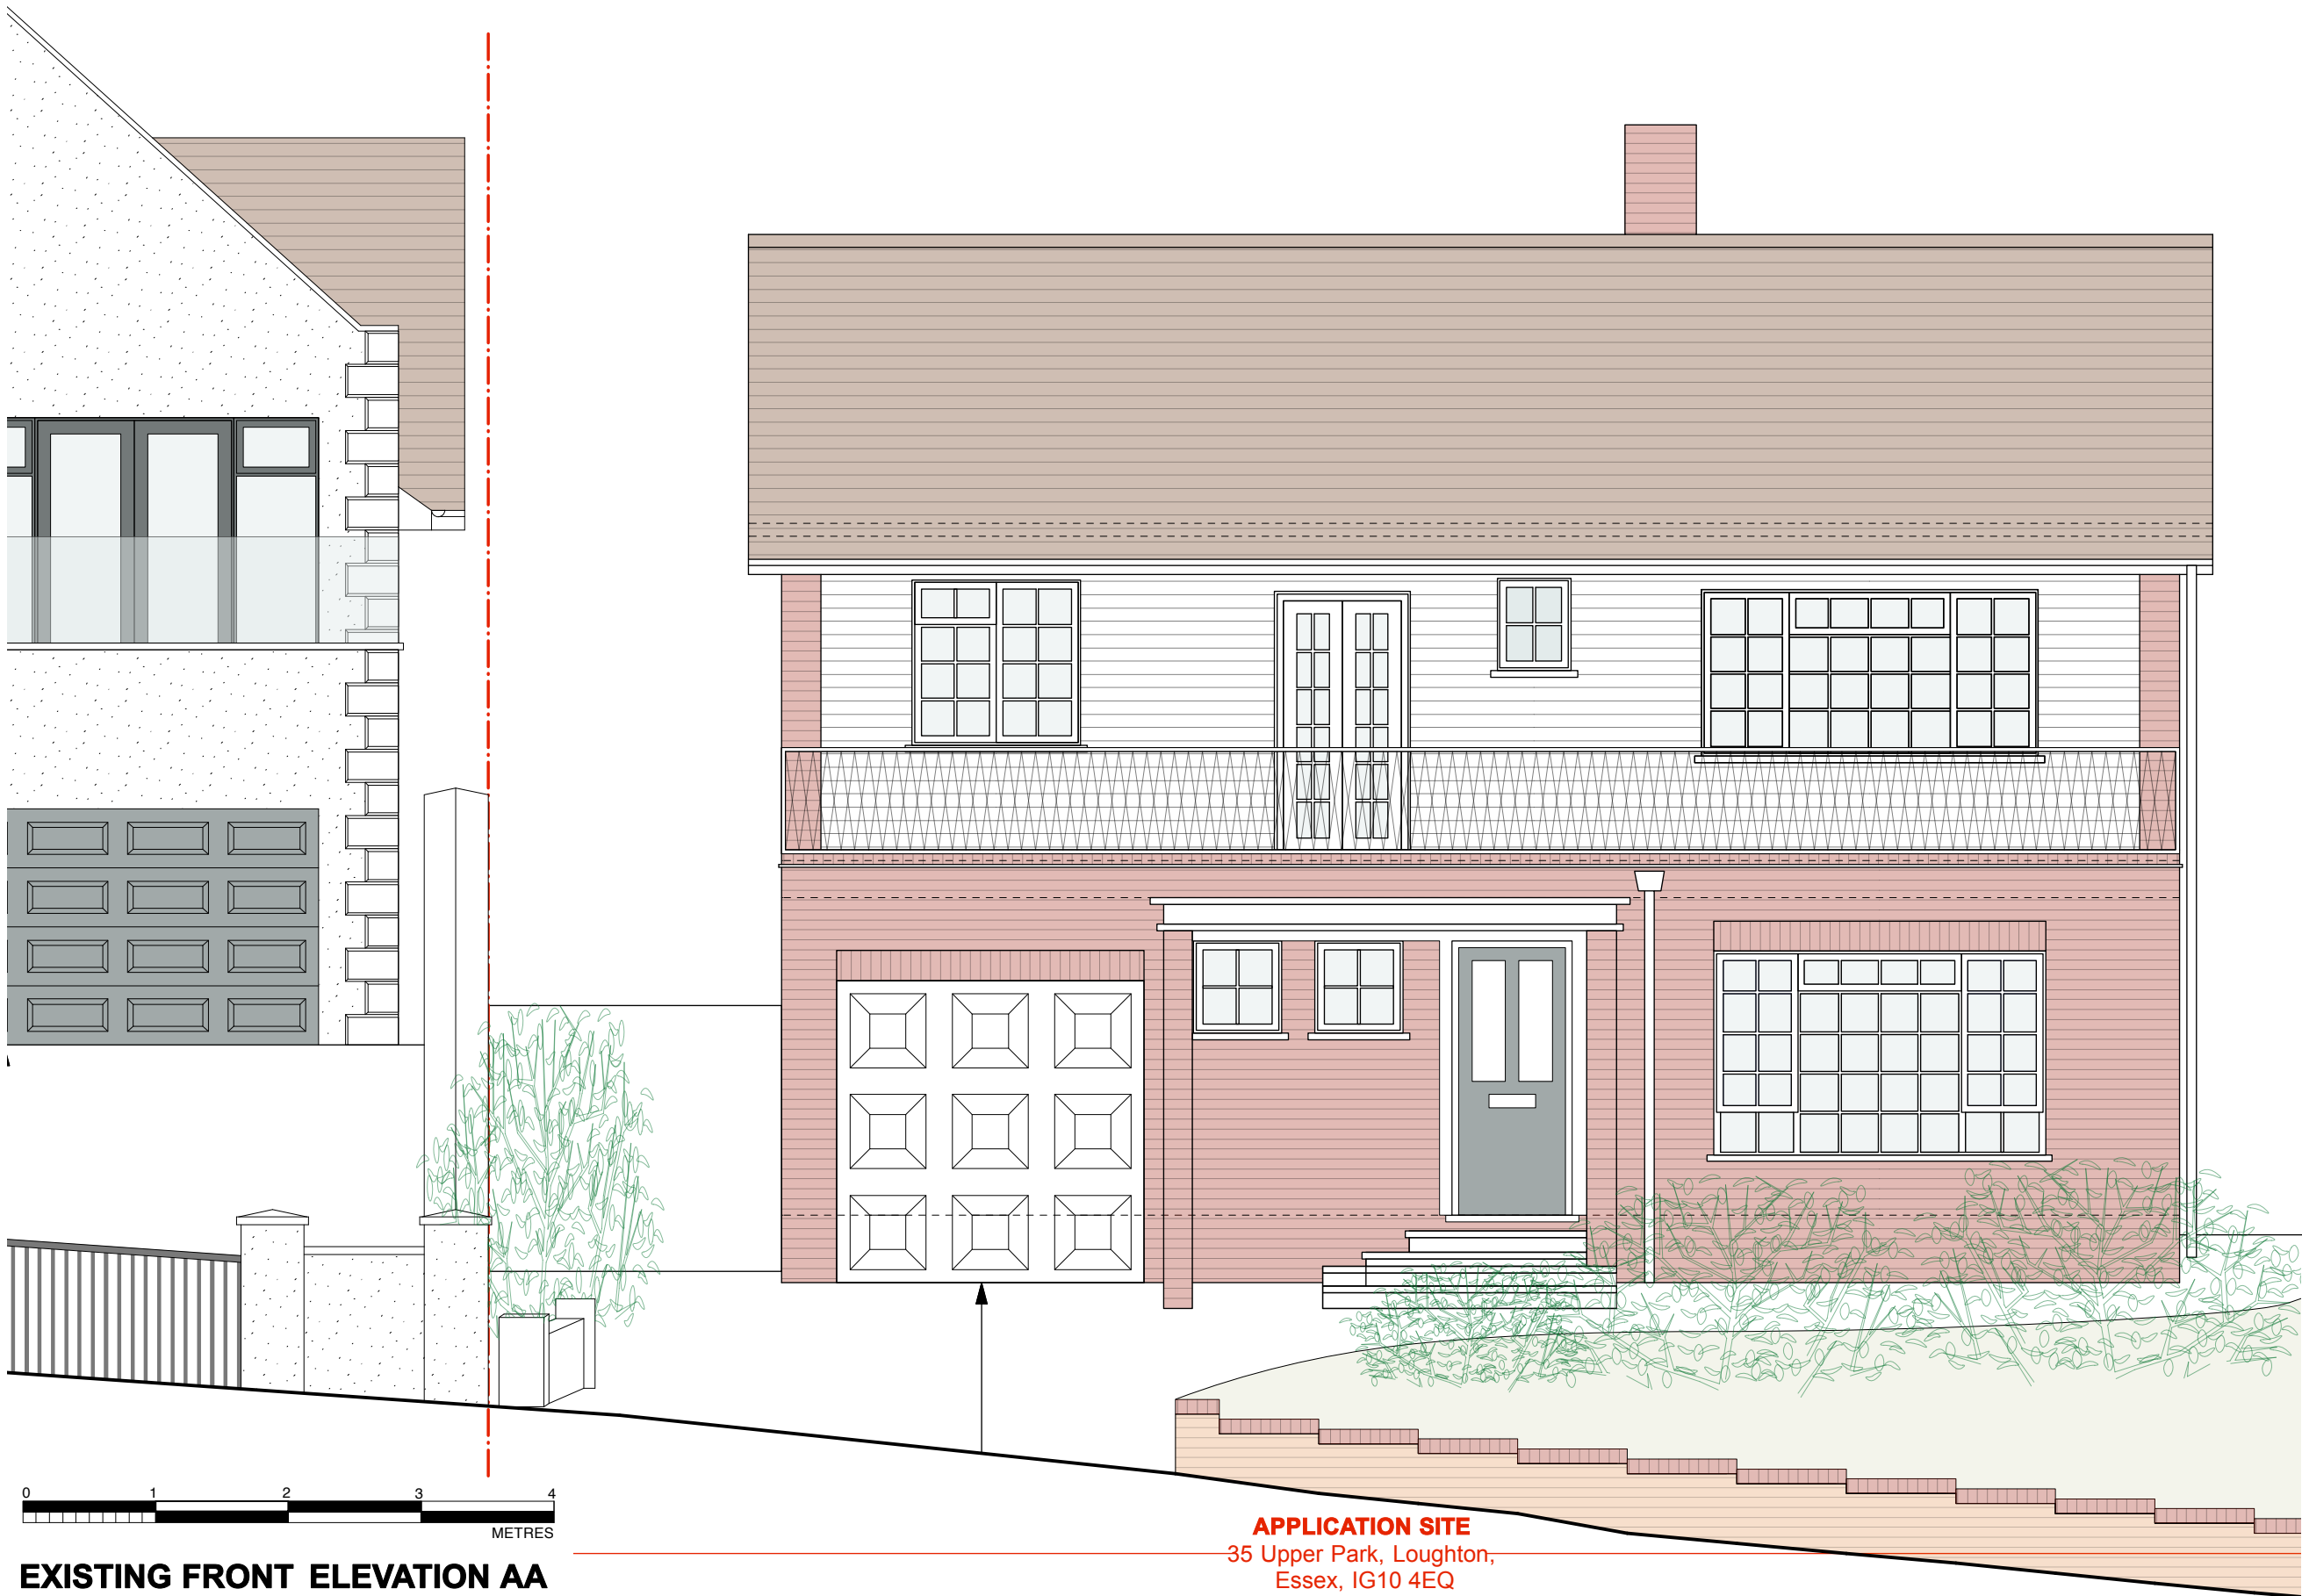

EXISTING FRONT ELEVATION AA
SCALE 1:100 @A3 ☐ EXISTING

APPLICATION SITE
35 Upper Park, Loughton,
Essex, IG10 4EQ

		50 Queens Road, Buckhurst Hill, Essex, IG9 5BY 0208 498 0228 info@nicantony.com www.nicantony.com	
Project:		Proposed Loft Conversion and Raised Ridge	
Title:		Existing Front Elevation AA	
Site:		35 Upper Park, Loughton, Essex, IG10 4EQ	
Date:		28/4/21	Scale: 1:50
Drawing Number:		2021.028.DD09	Revision Number: