



EXISTING REAR ELEVATION DD
SCALE 1:100 @ A3

EXISTING

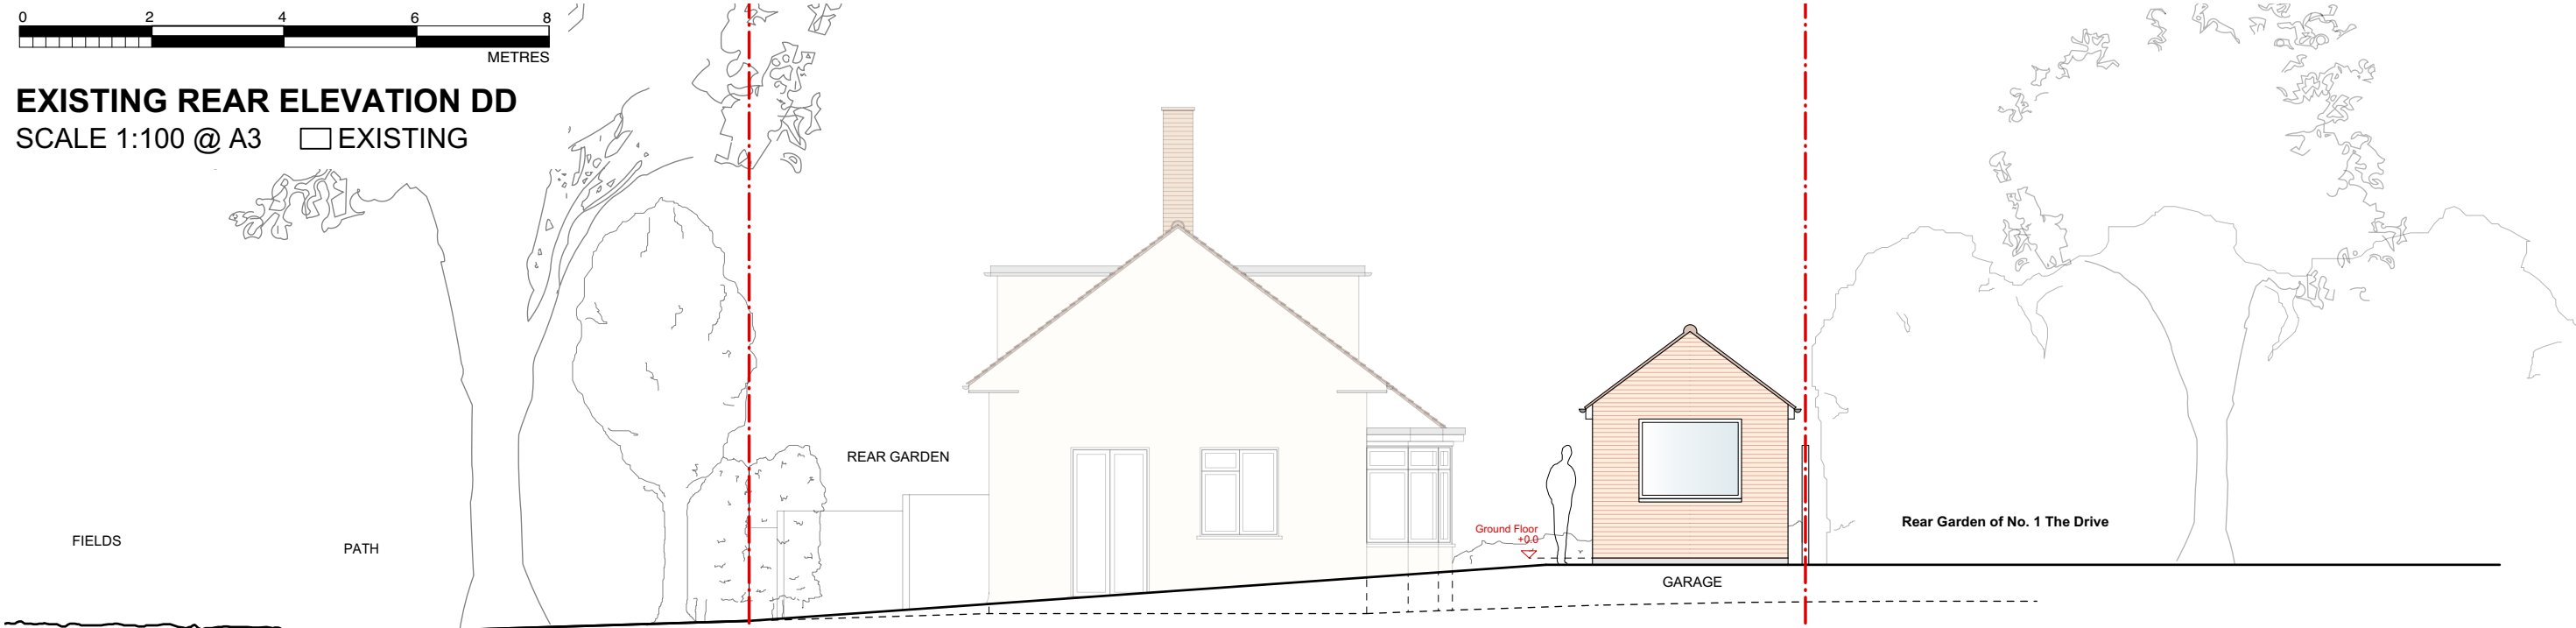

APPLICATION SITE
17 Powell Road,
Buckhurst Hill,
Essex,
IG9 5RD

 



PROPOSED REAR ELEVATION DD

SCALE 1:100 @ A3

EXISTING

PROPOSED

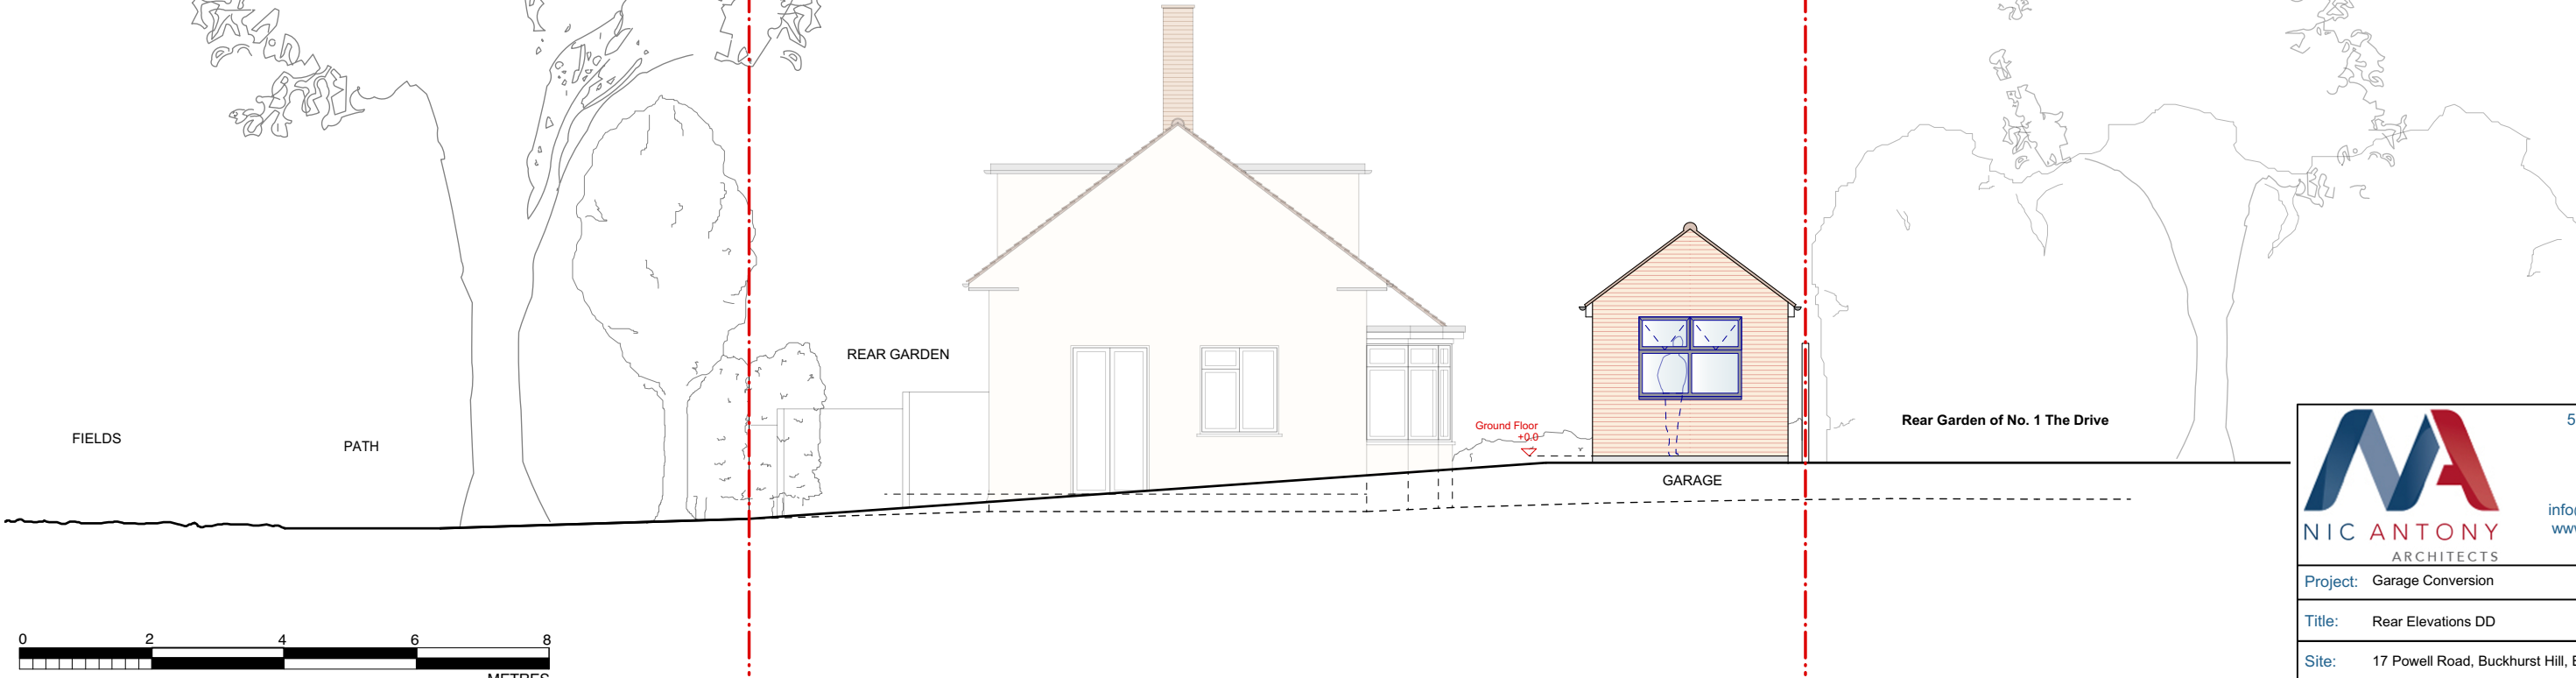



50 Queens Road,
Buckhurst Hill,
Essex, IG9 5BY

0208 498 0228
info@nicantony.com
www.nicantony.com

Project: Garage Conversion	
Title: Rear Elevations DD	
Site: 17 Powell Road, Buckhurst Hill, Essex, IG9 5RD	
Date: 20 / 05 / 19	Scale: 1 : 100
Drawing Number: 2019.019.PA - 12	Revision Number: