

ADDRESS:
MEADOWOOD, EPPING GREEN,
EPPING, CM16 6PU

MASTER KEY EXTENDED

MASTER KEY

Denotes window opening (arrow denotes hinge)

Denotes Masonry (Elevations only)

Outline Denotes Site Plot Boundary

Conservatory / Glazing (Elevations only)

Denotes Structural Building GEA

Right of Way


Solid Wall

Land Owned by City of London

Denotes Ground Soil

CURRENT PROJECT STATUS: PLANNING

SITE MANAGER CONTACT: TBC

 

T: 0203 6974 197
E: info@cohanimarchitecture.co.uk

COHANIM

ARCHITECTURE

A: 3rd Fl. 207
Regent Street.
London, W1B 3HH

Title: Proposed Roof Plan

Level: Roof Level

Project:
Meadowood
Case Officer: TBC
Contractor: TBC
QS: TBC

Client: Yvette Tyrrell, Nick Hartland-Smith
County: Essex
Local Authority: Epping Council
Structural Engineer: TBC

Revision Details:
CL1: Client concepts, Issue.
CL2: Post-survey Issue.
CL5: June Meeting (Pre-planning)
CL6: Post-meeting revision.
CL9: Options Presented to Neighbour
CL11: Post boundary dispute resolution

Drawn by:
JH

Checked by:
JH

File:
CL9_181118_Epping.dwg


Drawing no:

Date:
25.09.2019


Scale:

Information contained within this drawing is the sole copyright of Cohanim Limited and is not to be reproduced without express permission. No implied licence exists. This drawing is not to be used for land transfer or valuation purposes. Do not scale from this drawing. All dimensions to be checked on site by the contractor. Issued for purposes indicated only. Drawing errors and omissions to be reported to Architectural lead, Joshua Harrison.

Revision:
DL14b

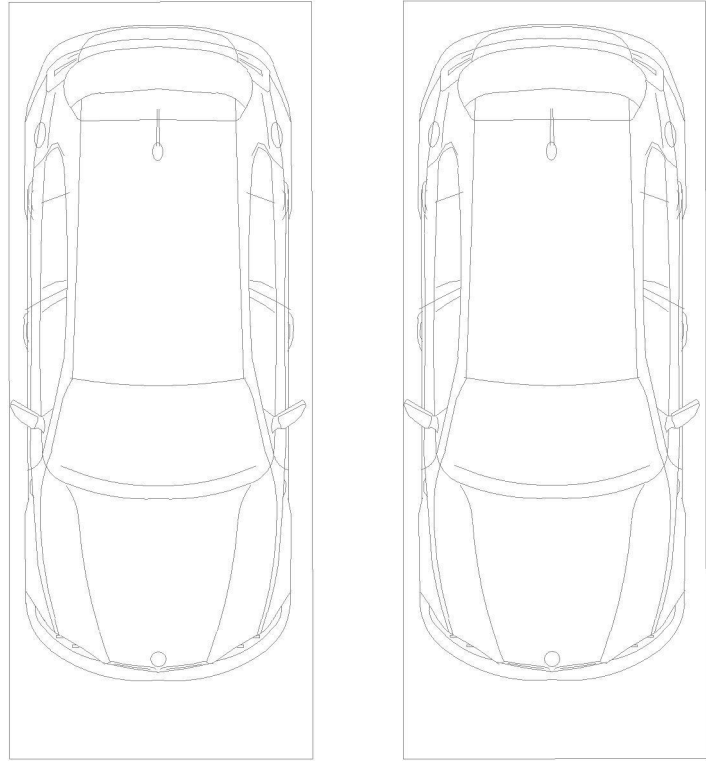

+107.31 m

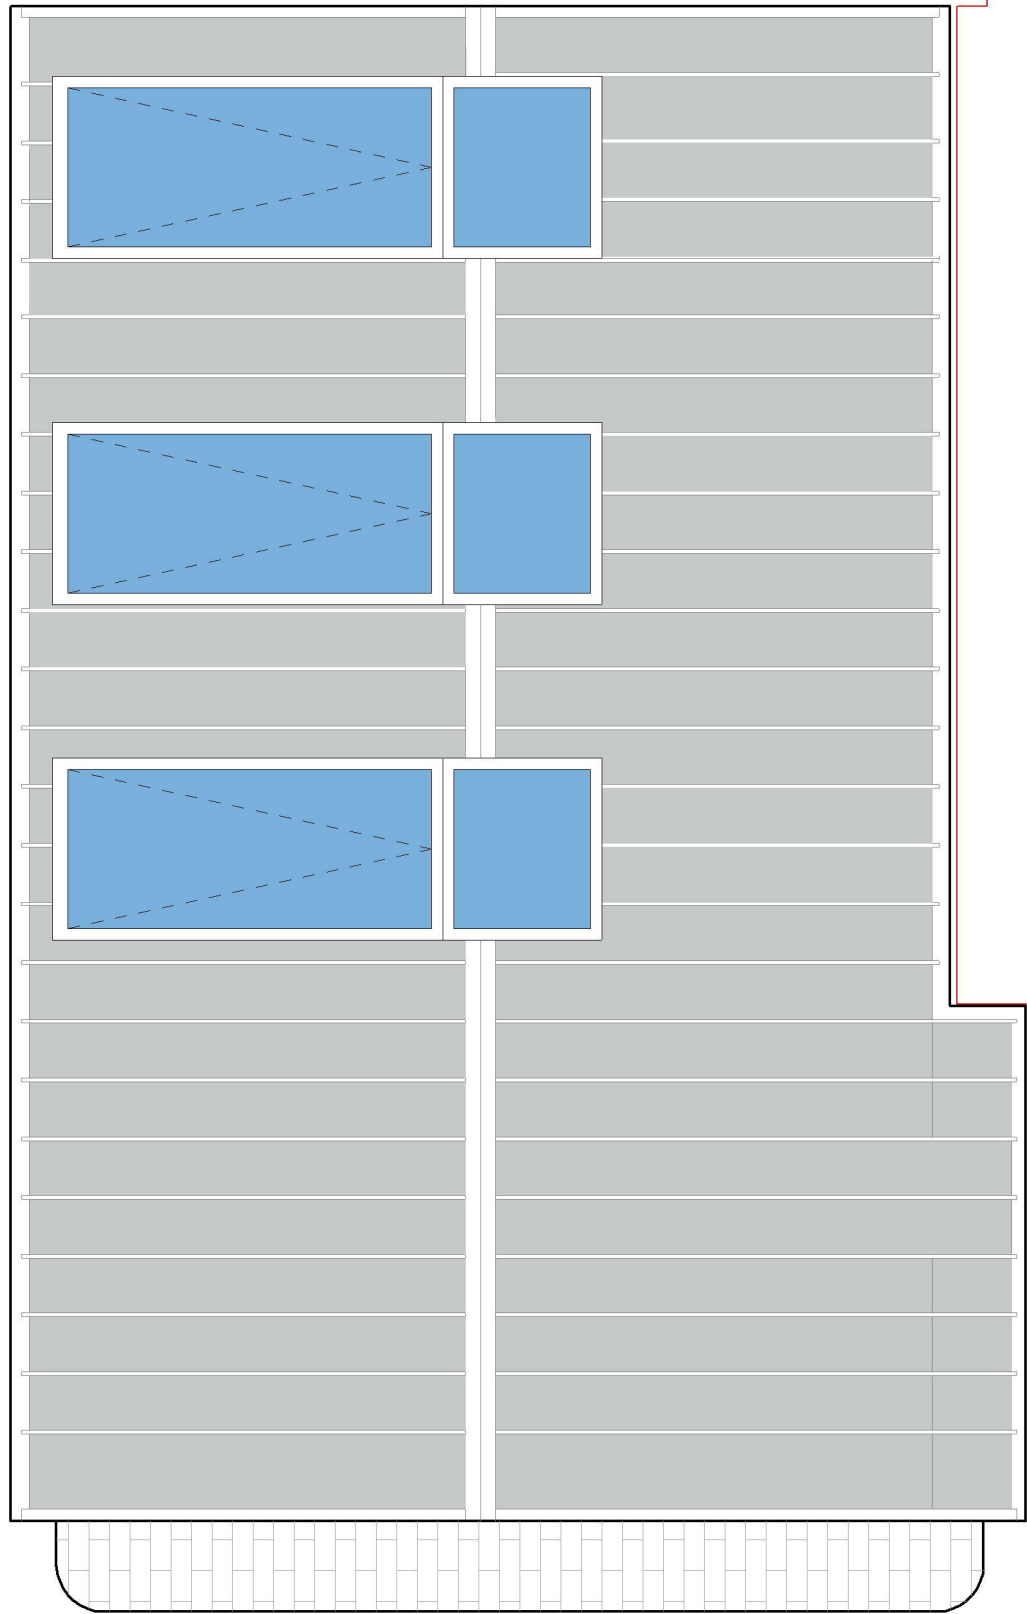

+107.34 m

10000

+107.64 m