


SCALE



SITE BOUNDARY OUTLINED IN RED

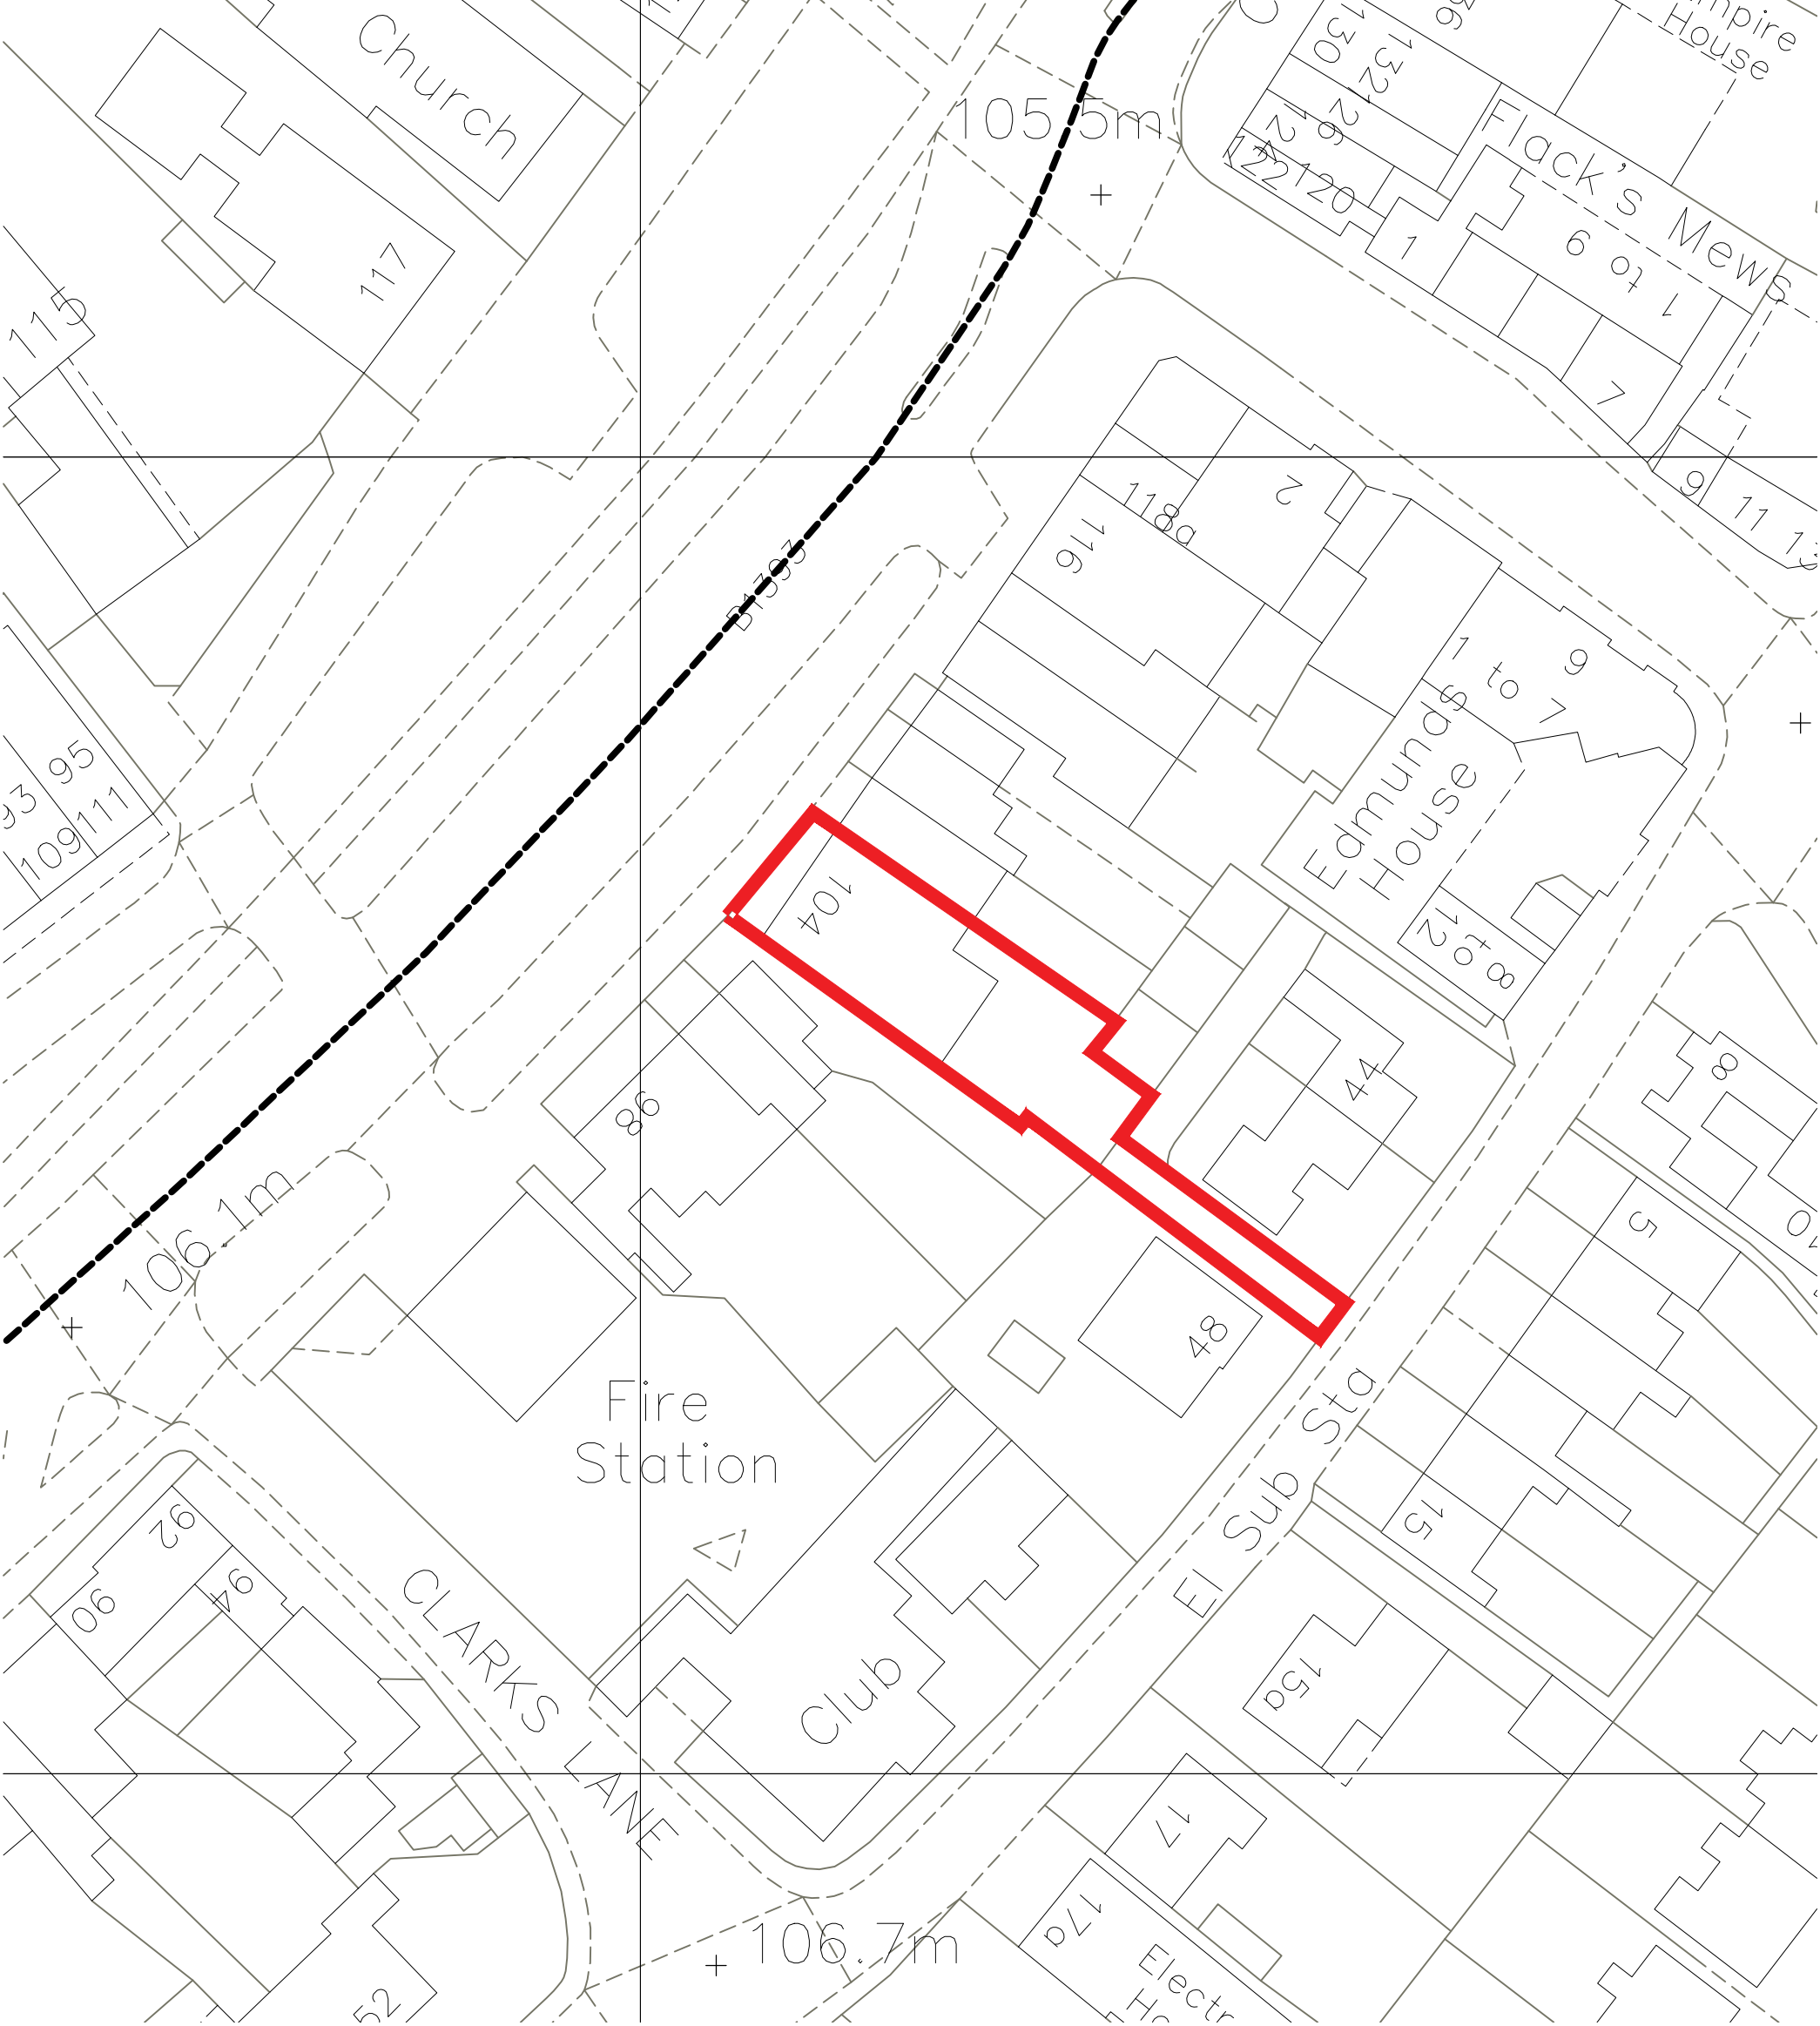

BB PARTNERSHIP LTD
CHARTERED ARCHITECTS
Studios 33-34, 10 Hornsey St, London. N7 8EL
Tel 020 7336 8555 - e-mail - architect@bbpartnership.co.uk

project 104 High Street Epping CM16 4AF	date 05/18	scale 1:500@A3	drawn CG
drawing Site Plan	drwg. no FZM_001	rev. -	