


- This drawing is not to be scaled.
- Contractors must check all dimensions on site, Architect to be notified of any discrepancies in figured dimensions.
- This drawing is copyright.

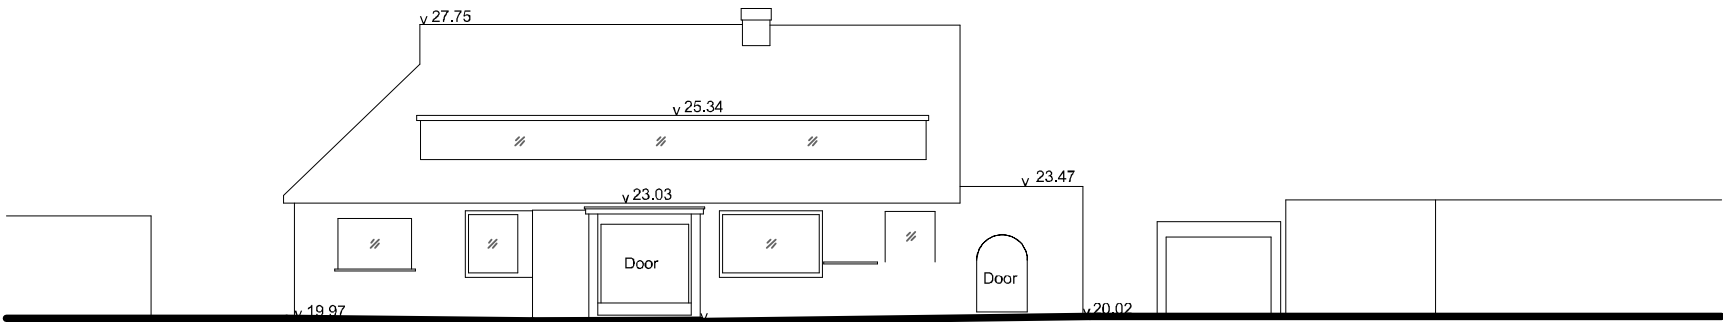

Existing Street Scene



Proposed Street Scene

Rev.	Drawn	Description	Date
------	-------	-------------	------

MP ARCHITECTS LLP
CHARTERED ARCHITECTS

Great Basons, Basons Lane, Ongar, Essex. CM5 9AR

T: 01277 364979 E: info@mparchitectsllp.co.uk
W: www.mparchitectsllp.co.uk

Status	FOR PLANNING		
Project	66 The Plain, Epping, CM16 6TW		
Drawing	Proposed Site Plan		
Scale	1:200 @ A3	Date	June 2019
Drawn by	TW	Project no.	2135
Checked by	-	Drawing no.	12
		Revision	-

