



HOUSE Type A

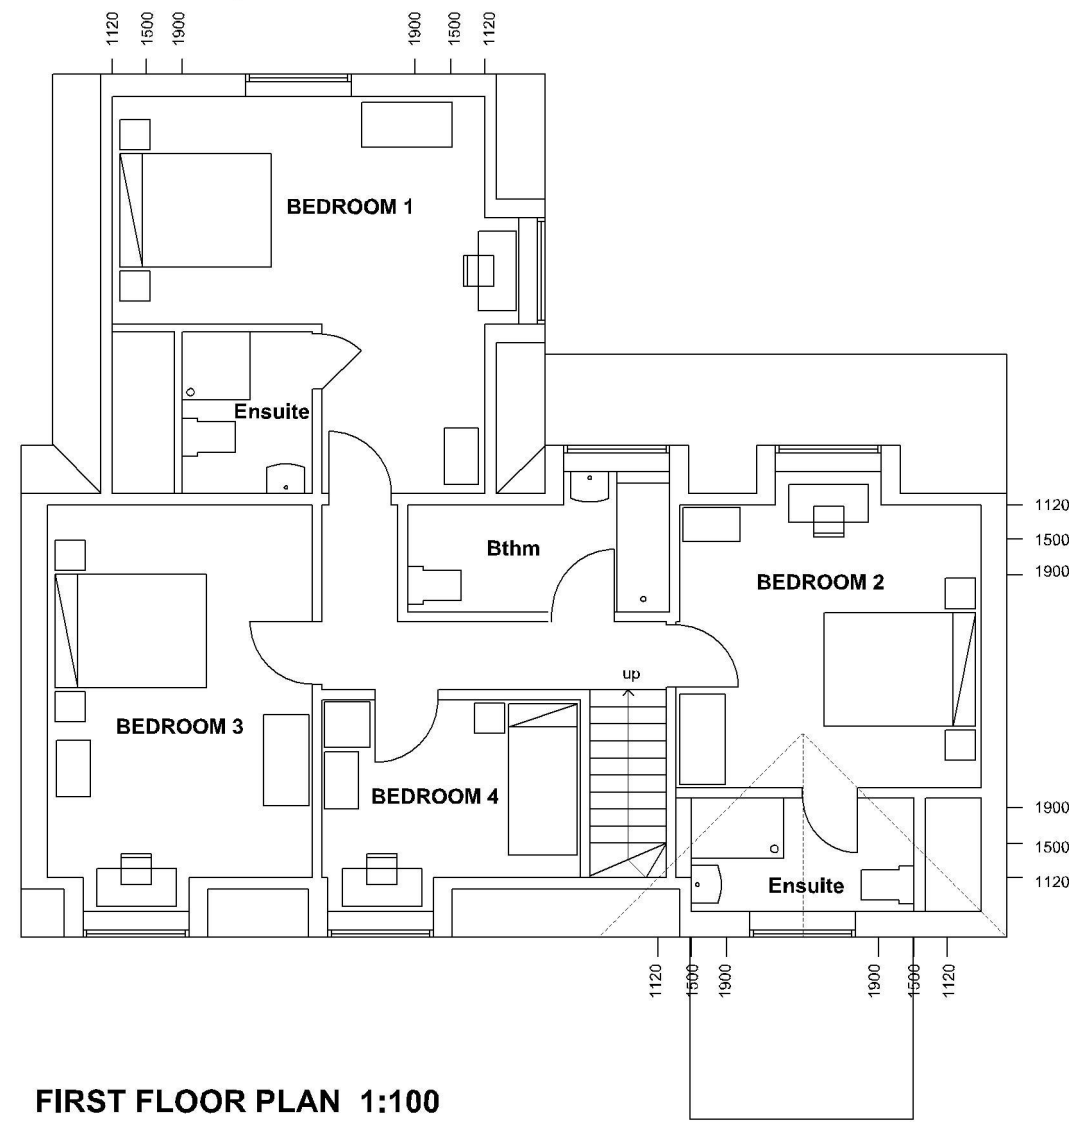


FIRST FLOOR PLAN 1:100

HOUSE Type B

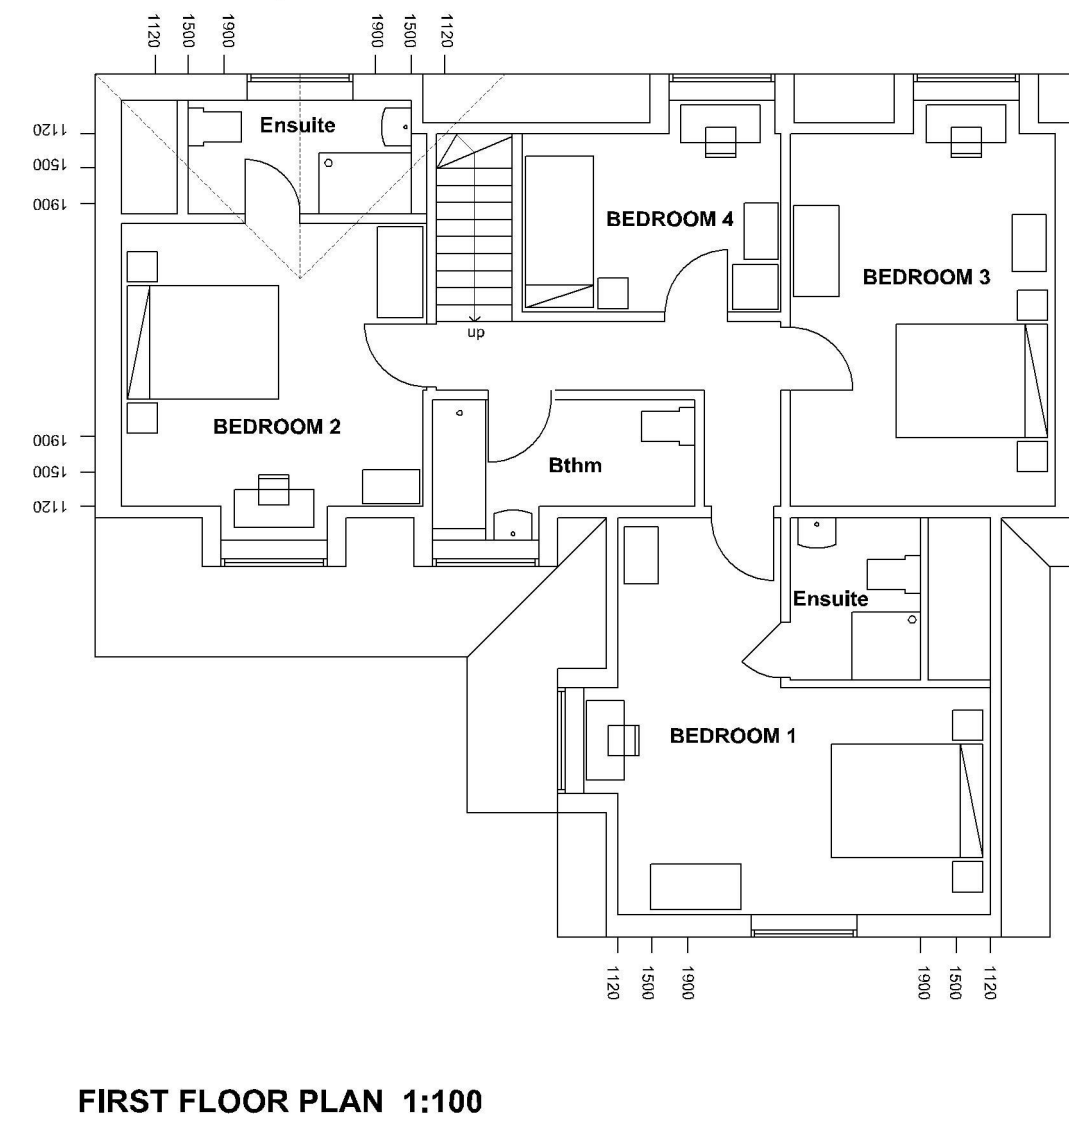


FIRST FLOOR PLAN 1:100

HOUSE Type C

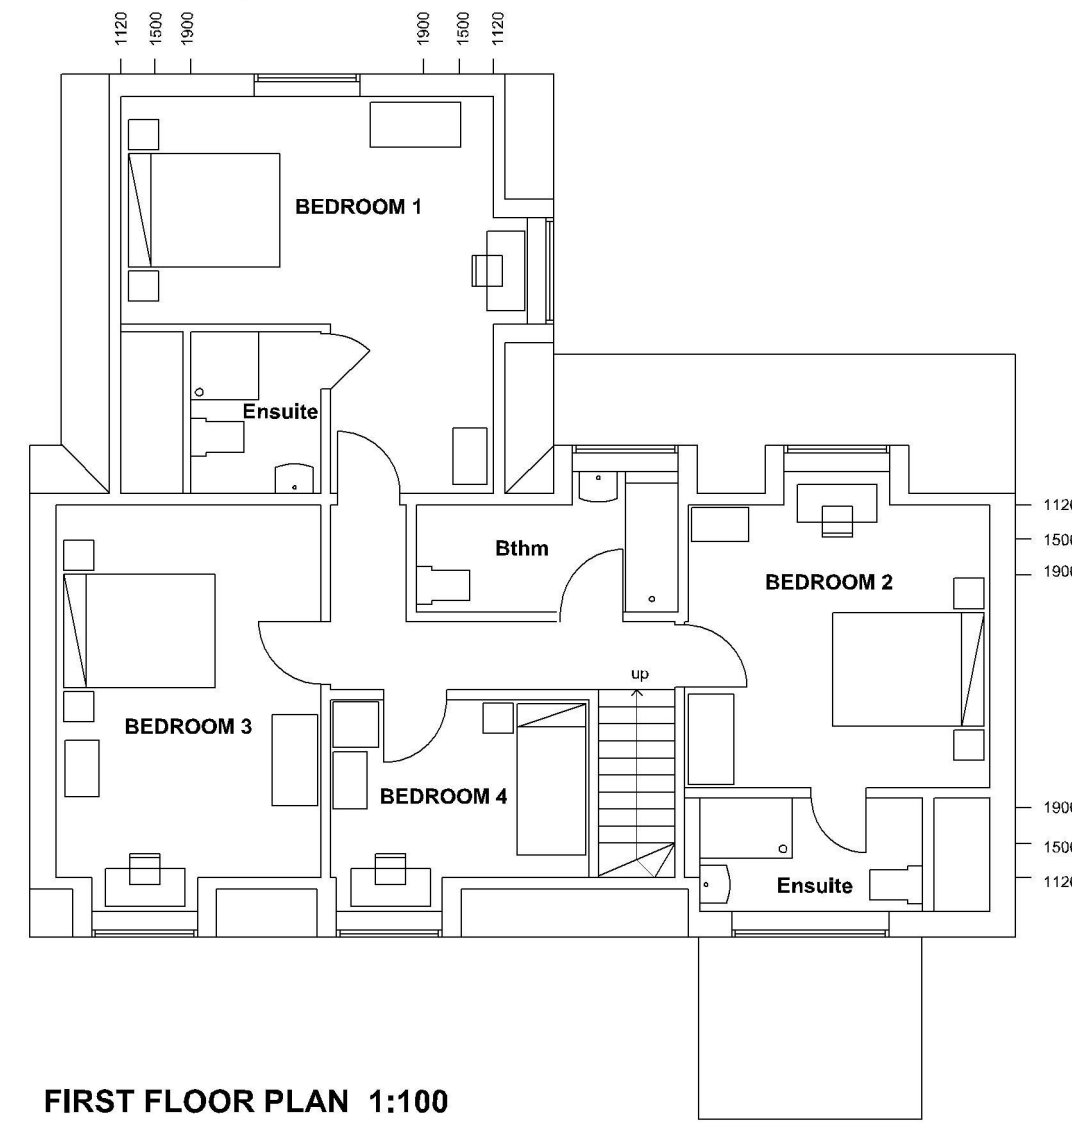


FIRST FLOOR PLAN 1:100

HOUSE Type A

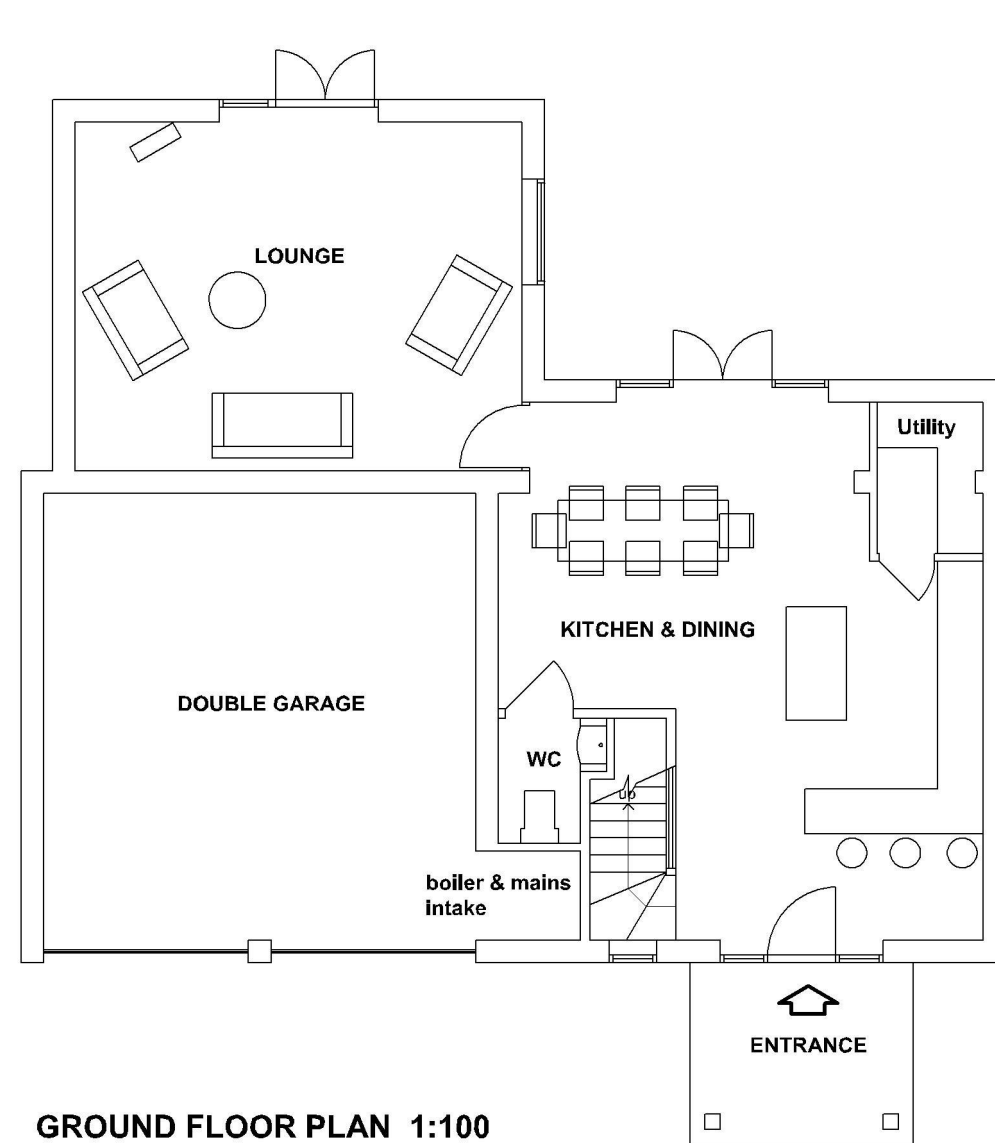


GROUND FLOOR PLAN 1:100

HOUSE Type B


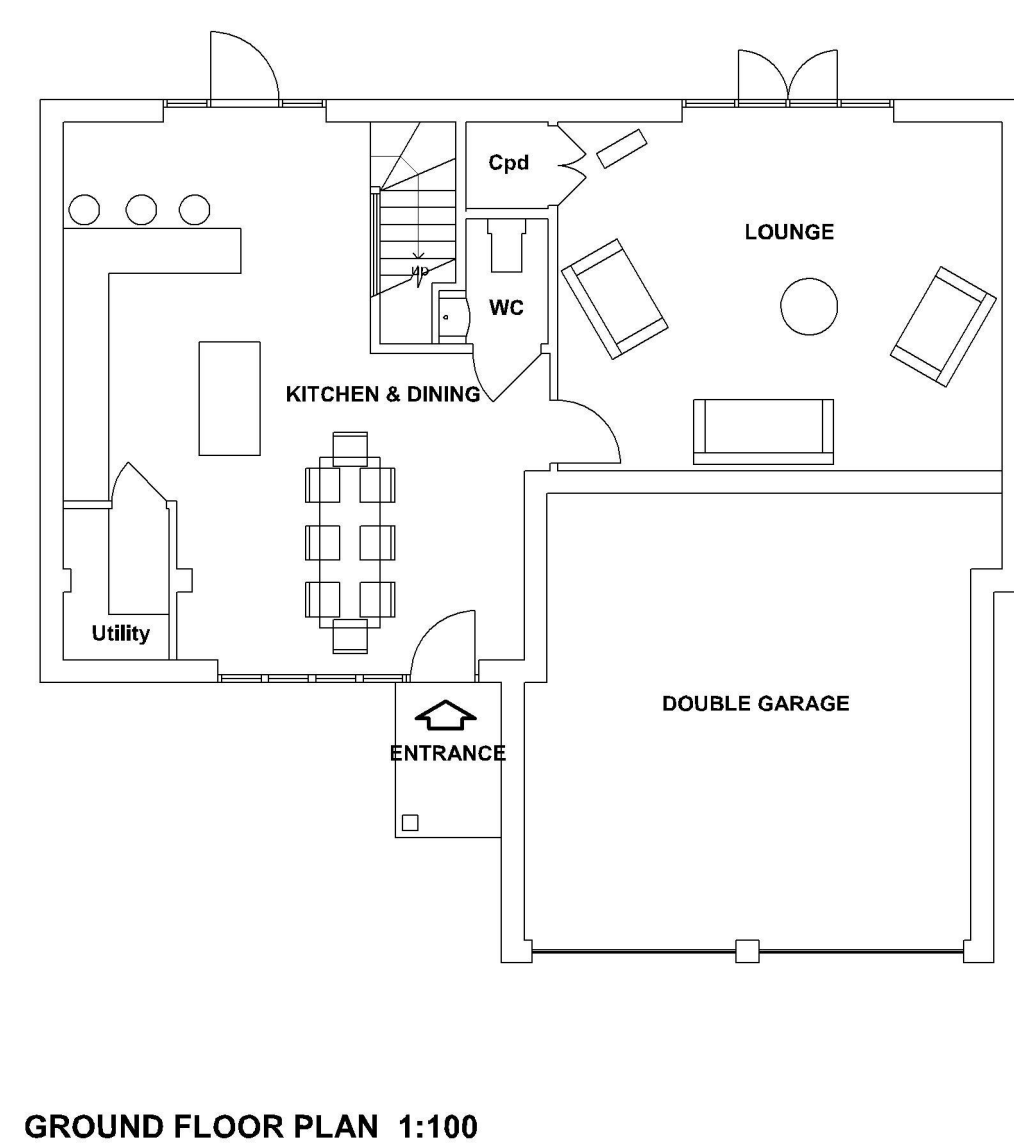


GROUND FLOOR PLAN 1:100

HOUSE Type C

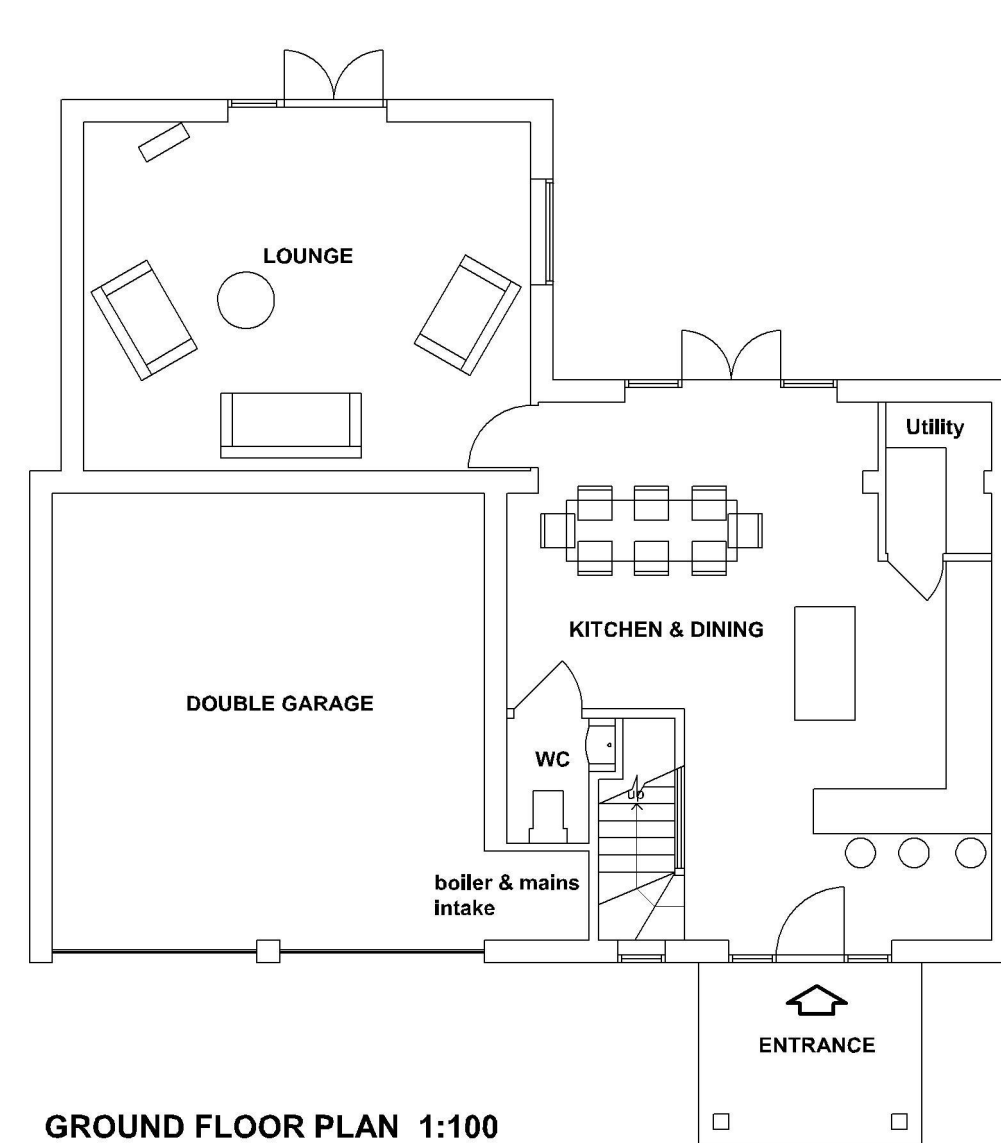

GROUND FLOOR PLAN 1:100

 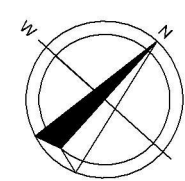

NB: This drawing is proposed solely for design and planning submission purposes. It is not intended or suitable for either Building Regulations or Construction Purposes and should not be used as such.

© Copyright reserved: Richard Smallwood Associates Ltd August 2019

Richard Smallwood Associates Ltd 221 Ware Road Hertford Herts SG13 7EJ tel: 01992 586740 mob: 07793 305139 e-mail: ras@richard-smallwood-associates-ltd.com			
Client: RBL Investment Management Ltd			
Drawing: FLOOR PLANS House Types: A B & C		Drawn by:	
Contract: MALTINGS FARM: Phase 2 Site Maltings Hill Moreton Ongar Essex CM5 0JY		Checkert:	
Scale: as shown	Date: Aug 19	Dwg No. A1/664/02	Rev: