

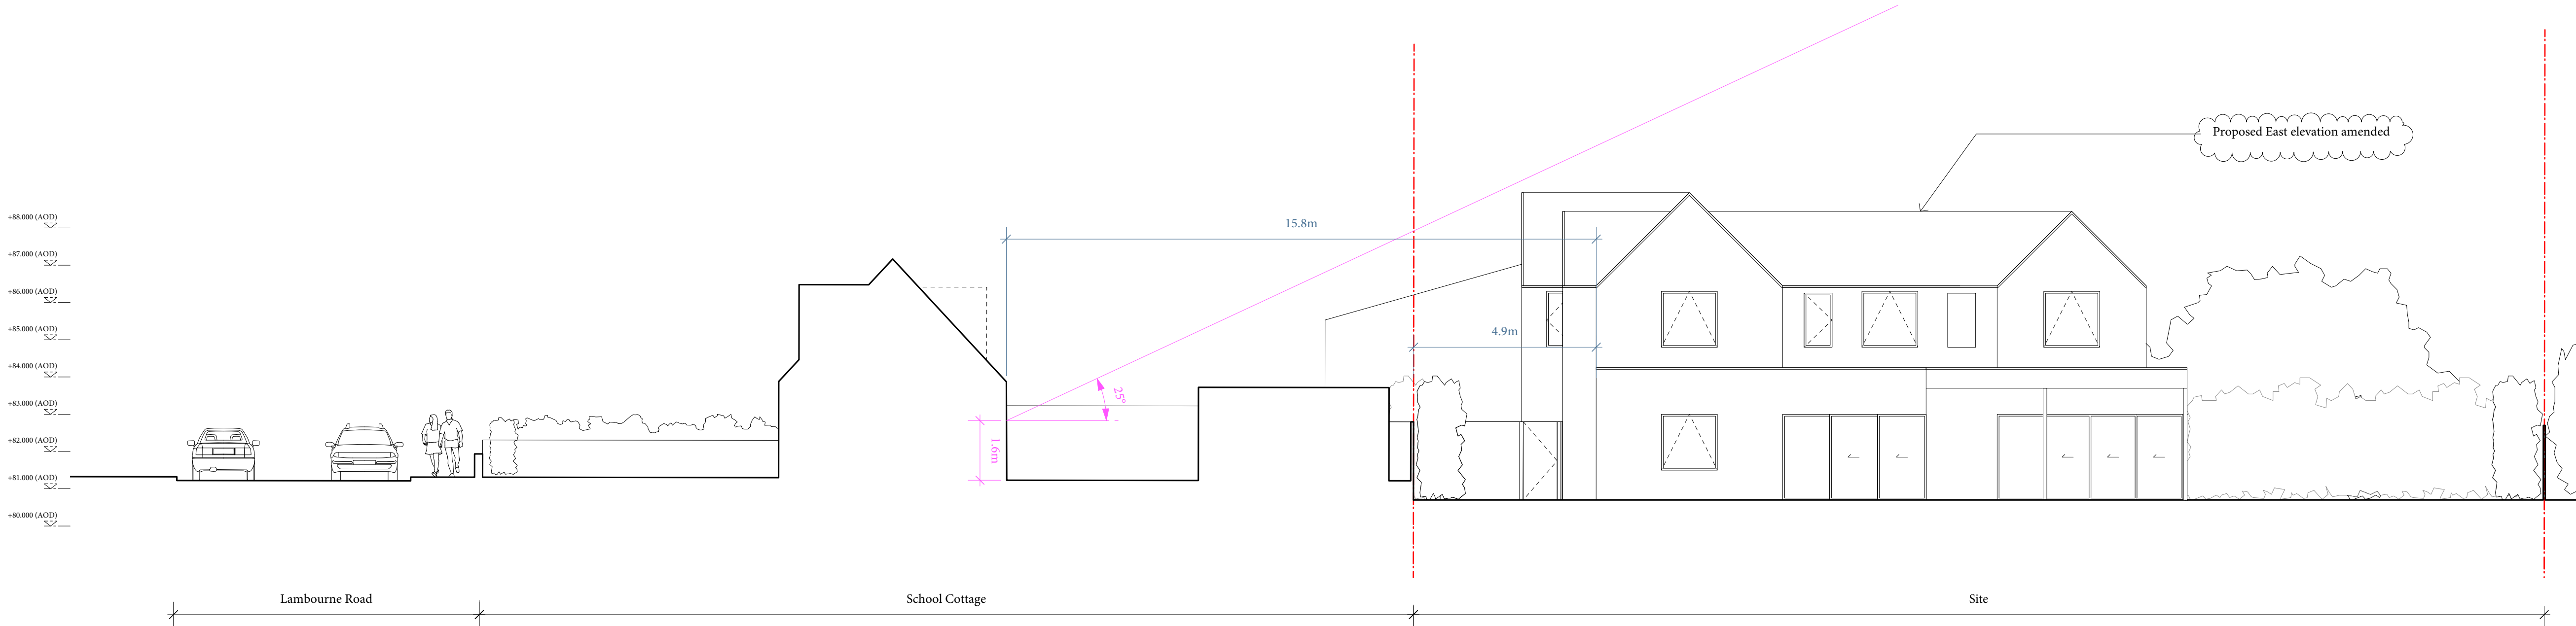


01 Existing Site Section BB

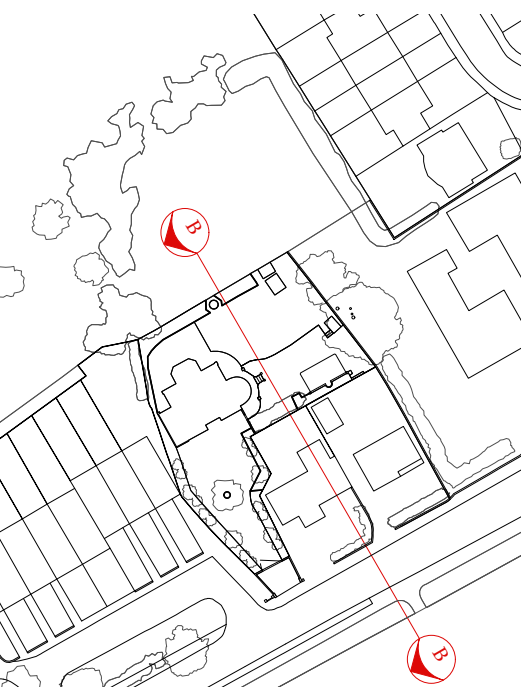

02 Proposed Site Section BB

**General Notes:**  
Responsibility is not accepted for errors made by others in scaling from this drawing.  
All construction information should be taken from figured dimensions only.  
Unless noted otherwise all dimensions are in millimeters.  
All dimensions to be checked on site.  
These drawings are not for construction.  
Drawings to be read in conjunction with Structural Engineer's information and manufacturer's guidelines.  
Membranes required, not shown for graphic clarity.

 



Site Plan

Key:

--- Site Boundary

XX Site Dimension

  BRE Site Layout Planning for Daylight and Sunlight: A guide to good practice, obstruction test at 25° and 45° angles.

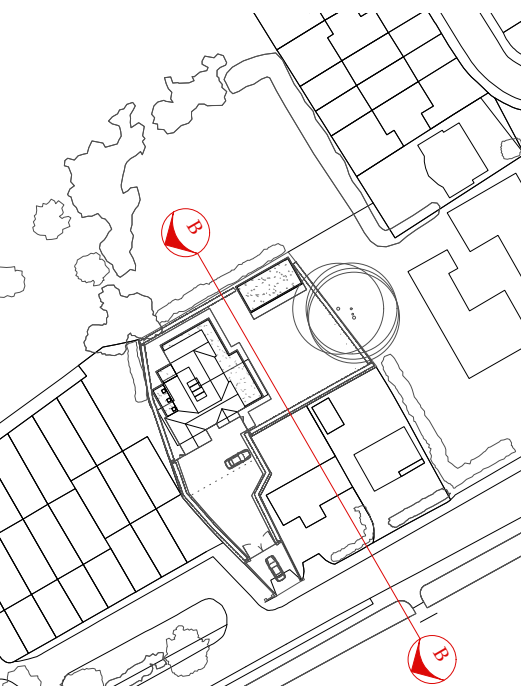

Site Plan: Proposed

P01 17-12-2021 Proposed first floor & roof plans amended

Rev.	Date	Description
 <b>e-gg</b> Unit K101 The Biscuit Factory Drummond Road, London SE16 4DG studio@e-gg.co.uk		
Client Mr & Mrs Whaid		
Project Name 179 Lambourne Road		
Drawing Existing & Proposed Site Section BB		
Job No. 062	Dwg No. P-012	Revision P01
Status Planning	Scale 1:100 @ A1	Issue Date 29-09-21