


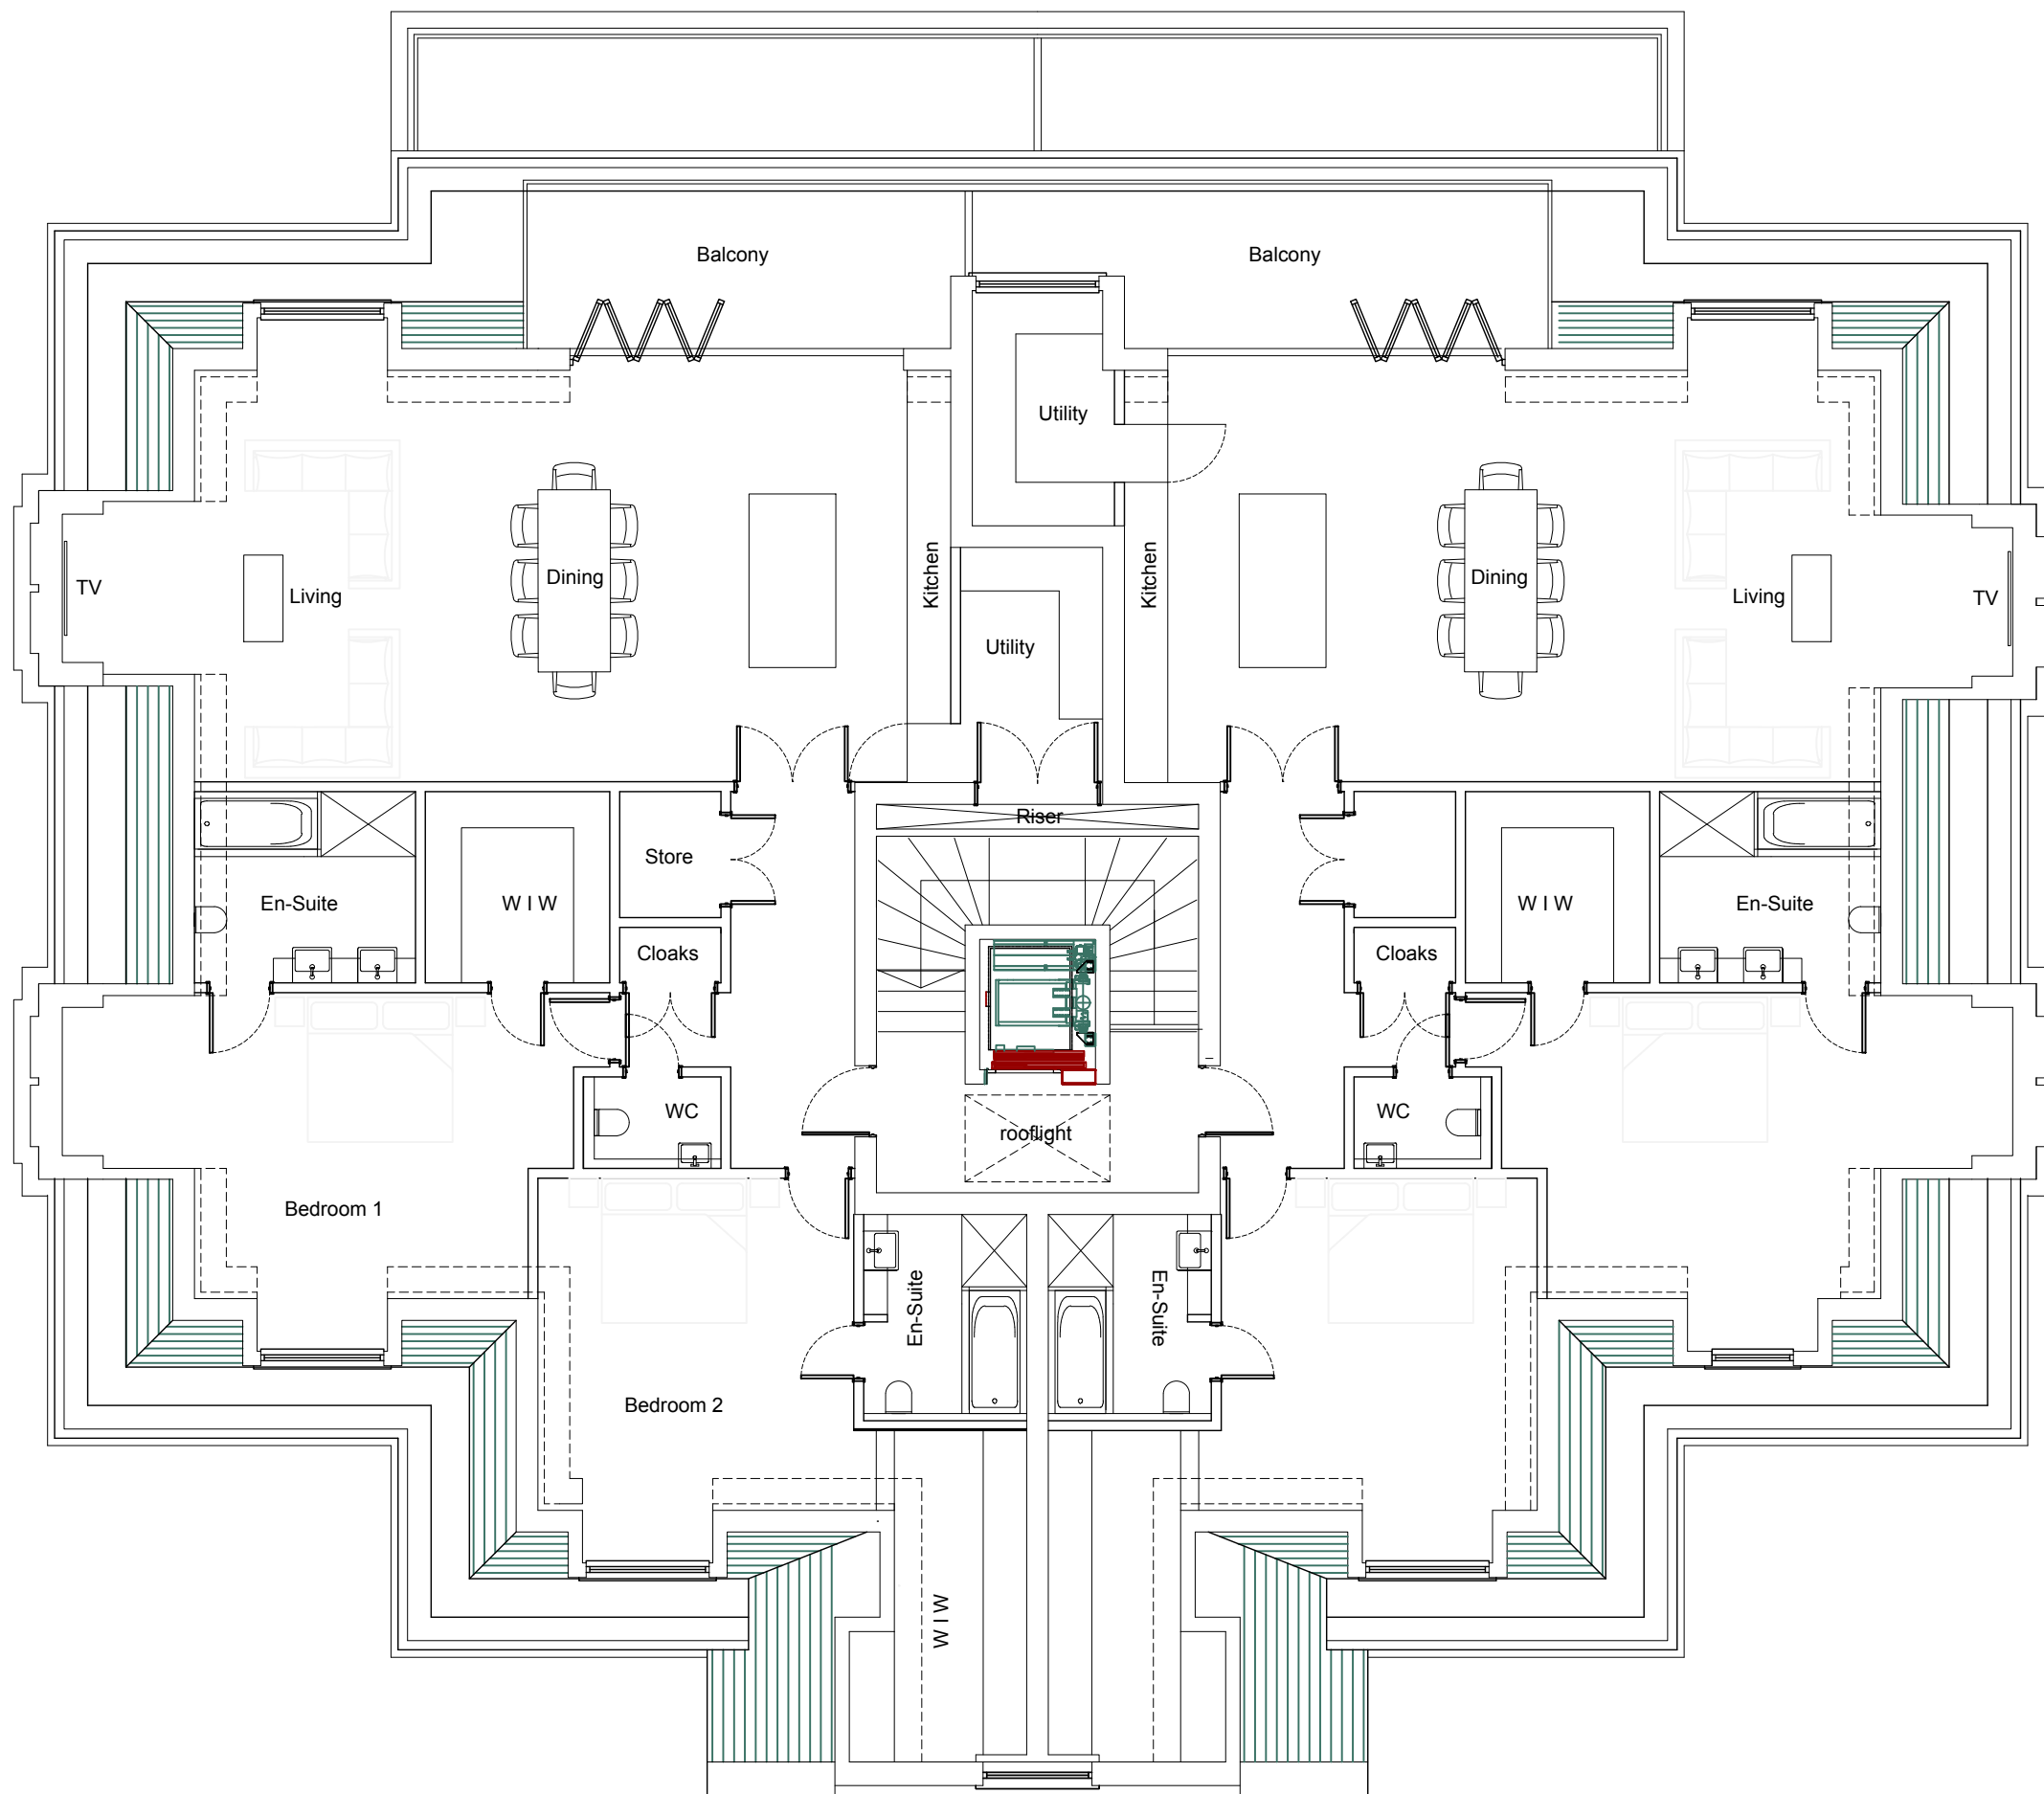

Note:
 Reproduced from Ordnance, Survey Superplan Data © Crown copyright.
 All rights reserved RDA Consulting Architects (Kent) Ltd. Licence Number 100022432

Client R Davis

Project Residential Development
 46 Stradbroke Drive,
 Chigwell, Essex

Title Second Floor Plan

Scale 1:100 @ a3 Date 22/01/18 Job No 17.120.05 Rev A

Evegate Park Barn, Evegate, Smeeth, Ashford, Kent. TN25 6SX Company No. 09363947
 T: 01303 814455 E: projects@rdaarchitects.co.uk W: www.rdaarchitects.co.uk
 © RDA Consulting Architects (Kent) Ltd.

