




PROPOSED STREET ELEVATION 1:200

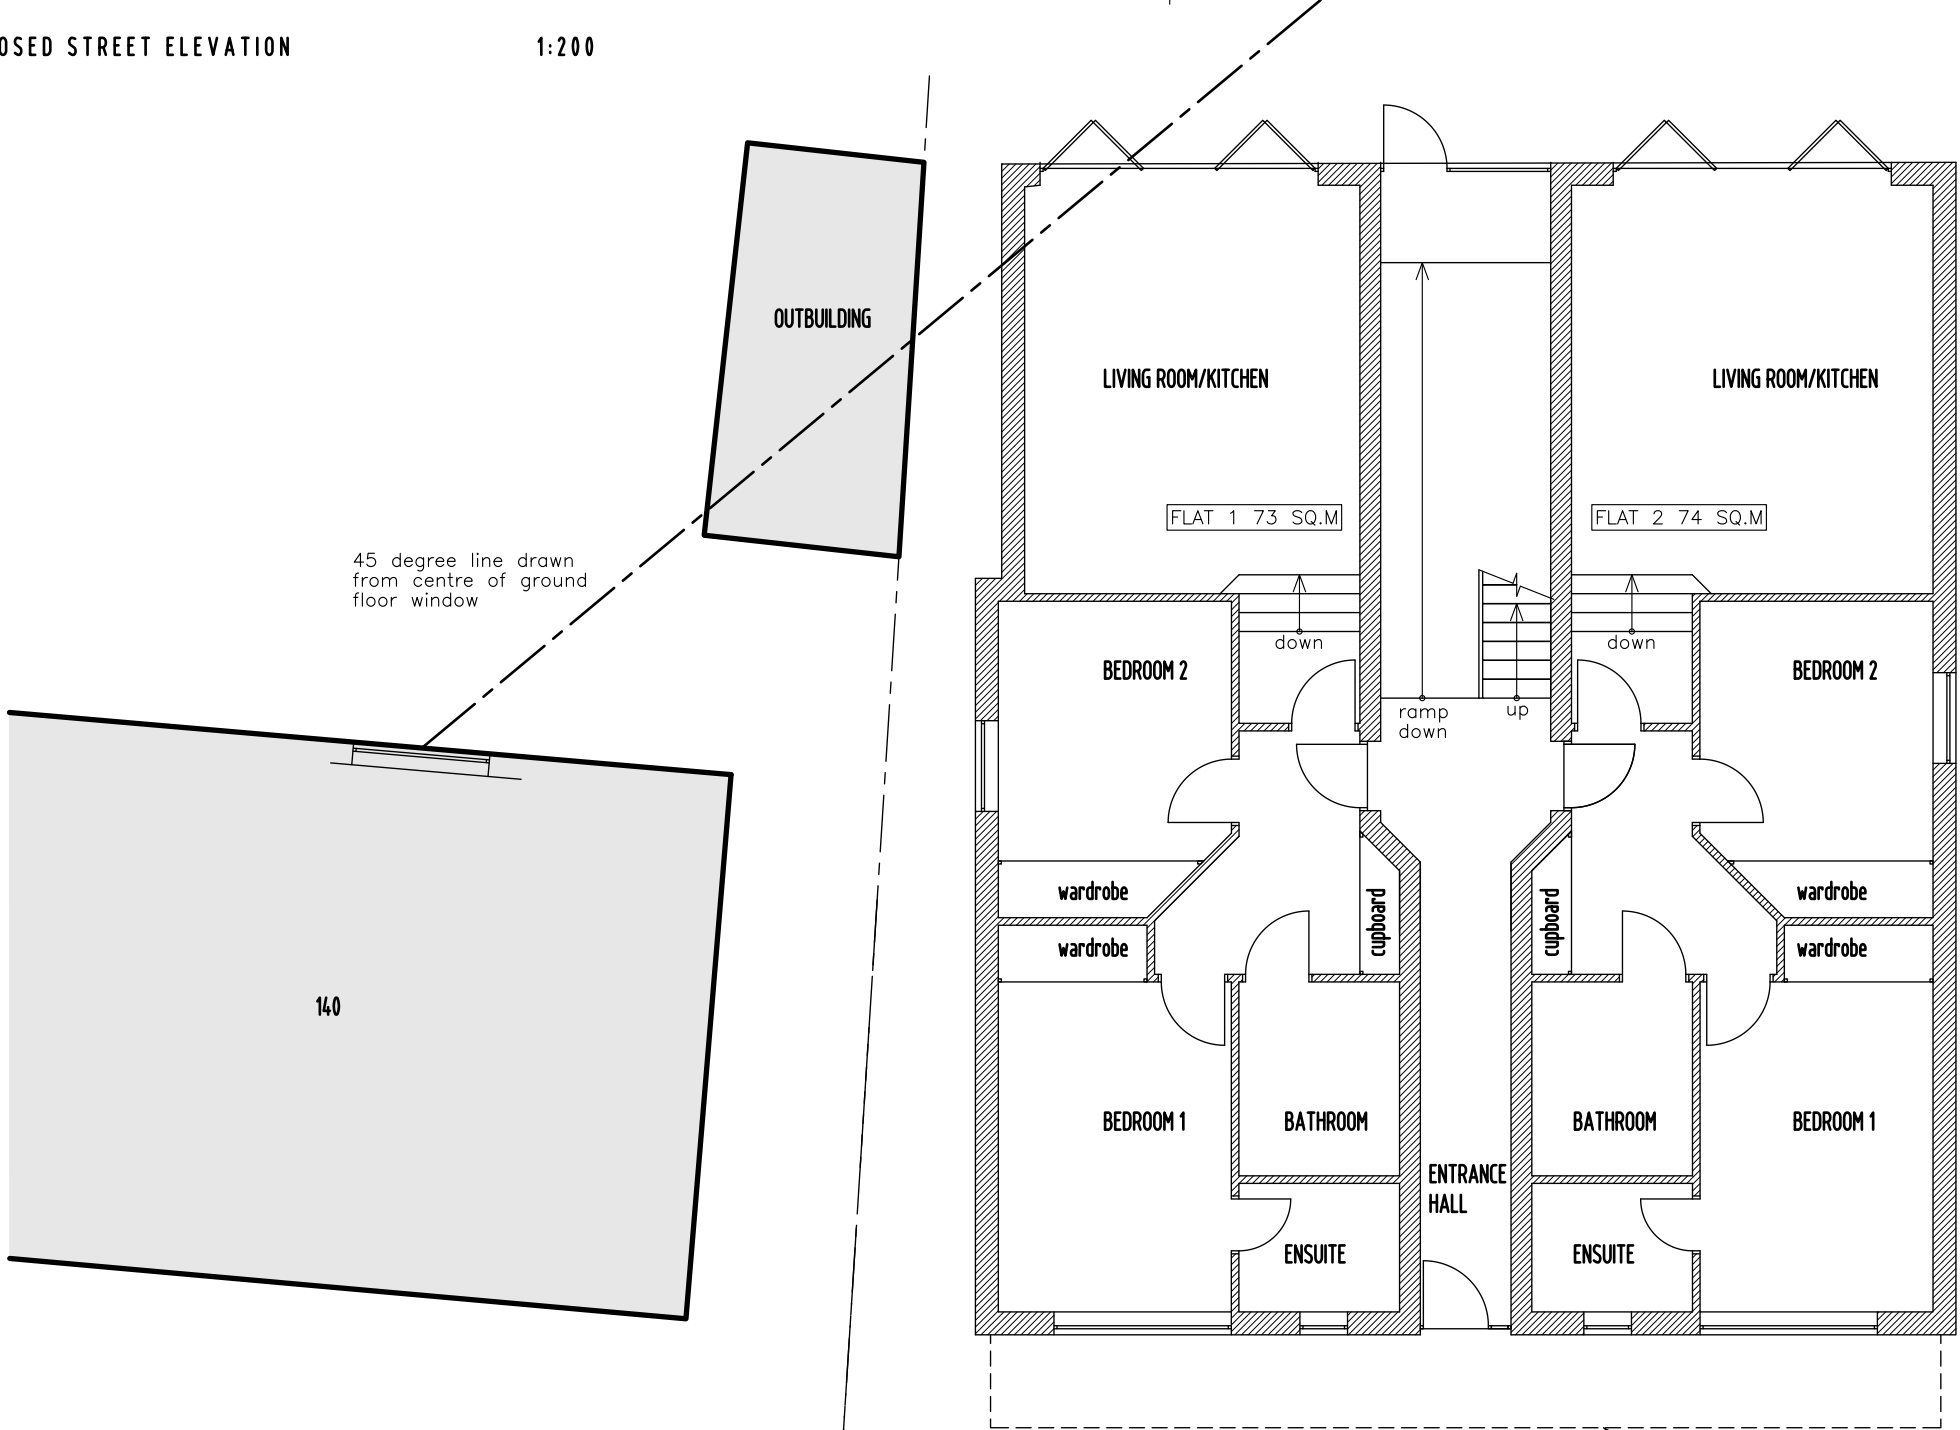

GROUND FLOOR



notes
All dimensions to be checked on site
This drawing is prepared for
Planning application purposes only
and should not be scaled from

revisions

client		
MR B CHAHAL		
142 BUCKHURST WAY		
BUCKHURST HILL		
project		
DEMOLITION OF BUNGALOW AND ERECTION		
OF FOUR LUXURY FLATS		
GROUND FLOOR PLAN		
scale	date	drawn
1:100 @ A4	31/7/19	BC
drawing no	revision	
19_7_001		