
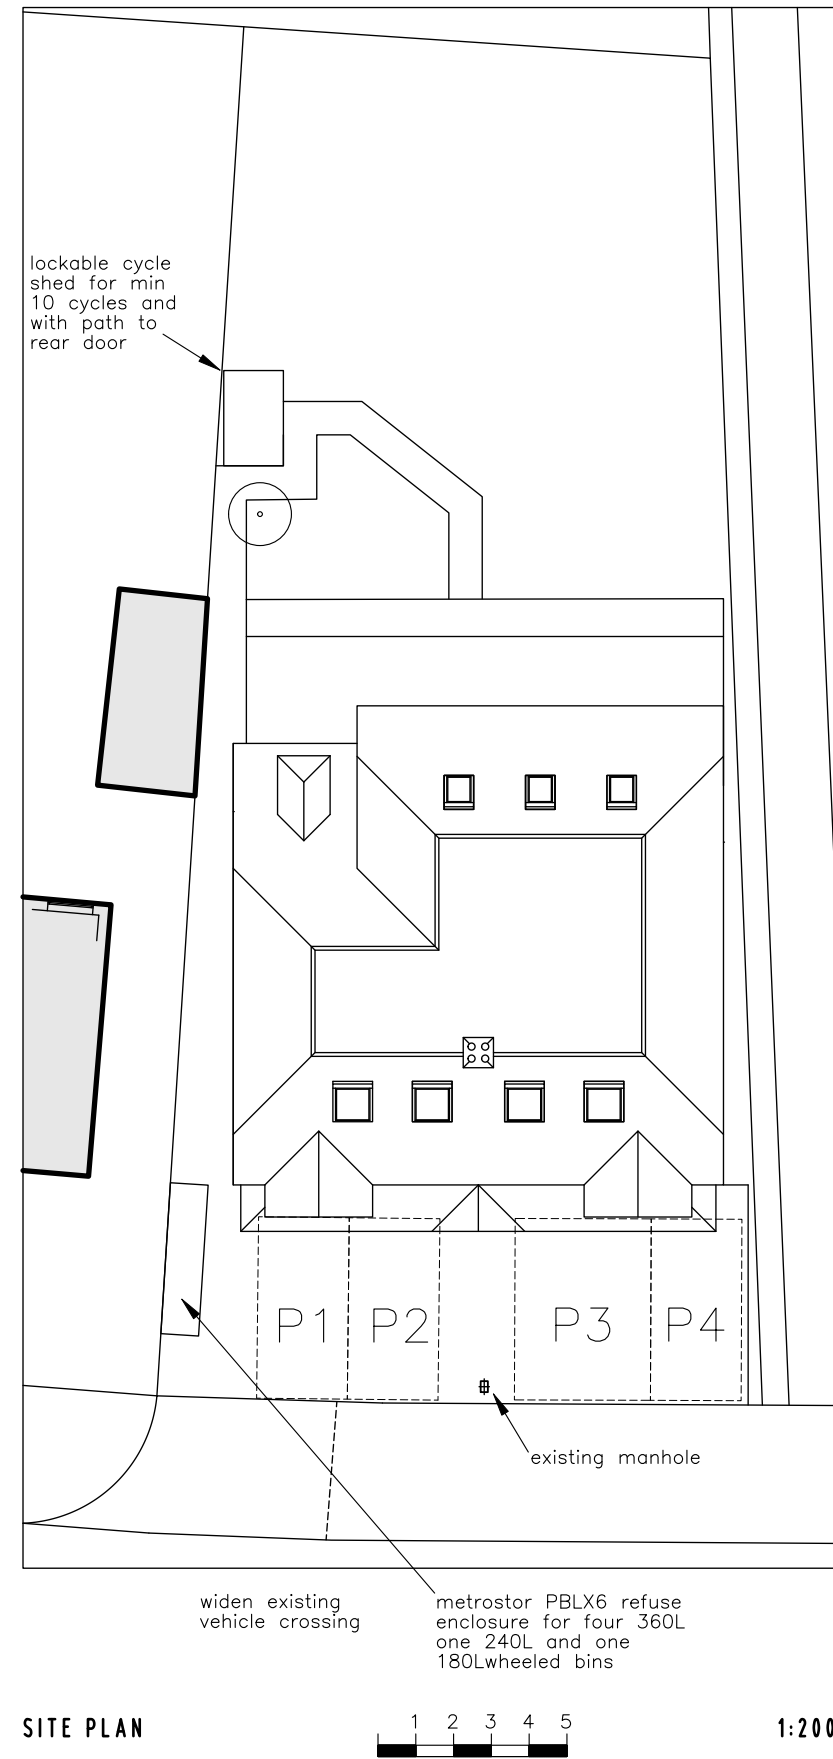


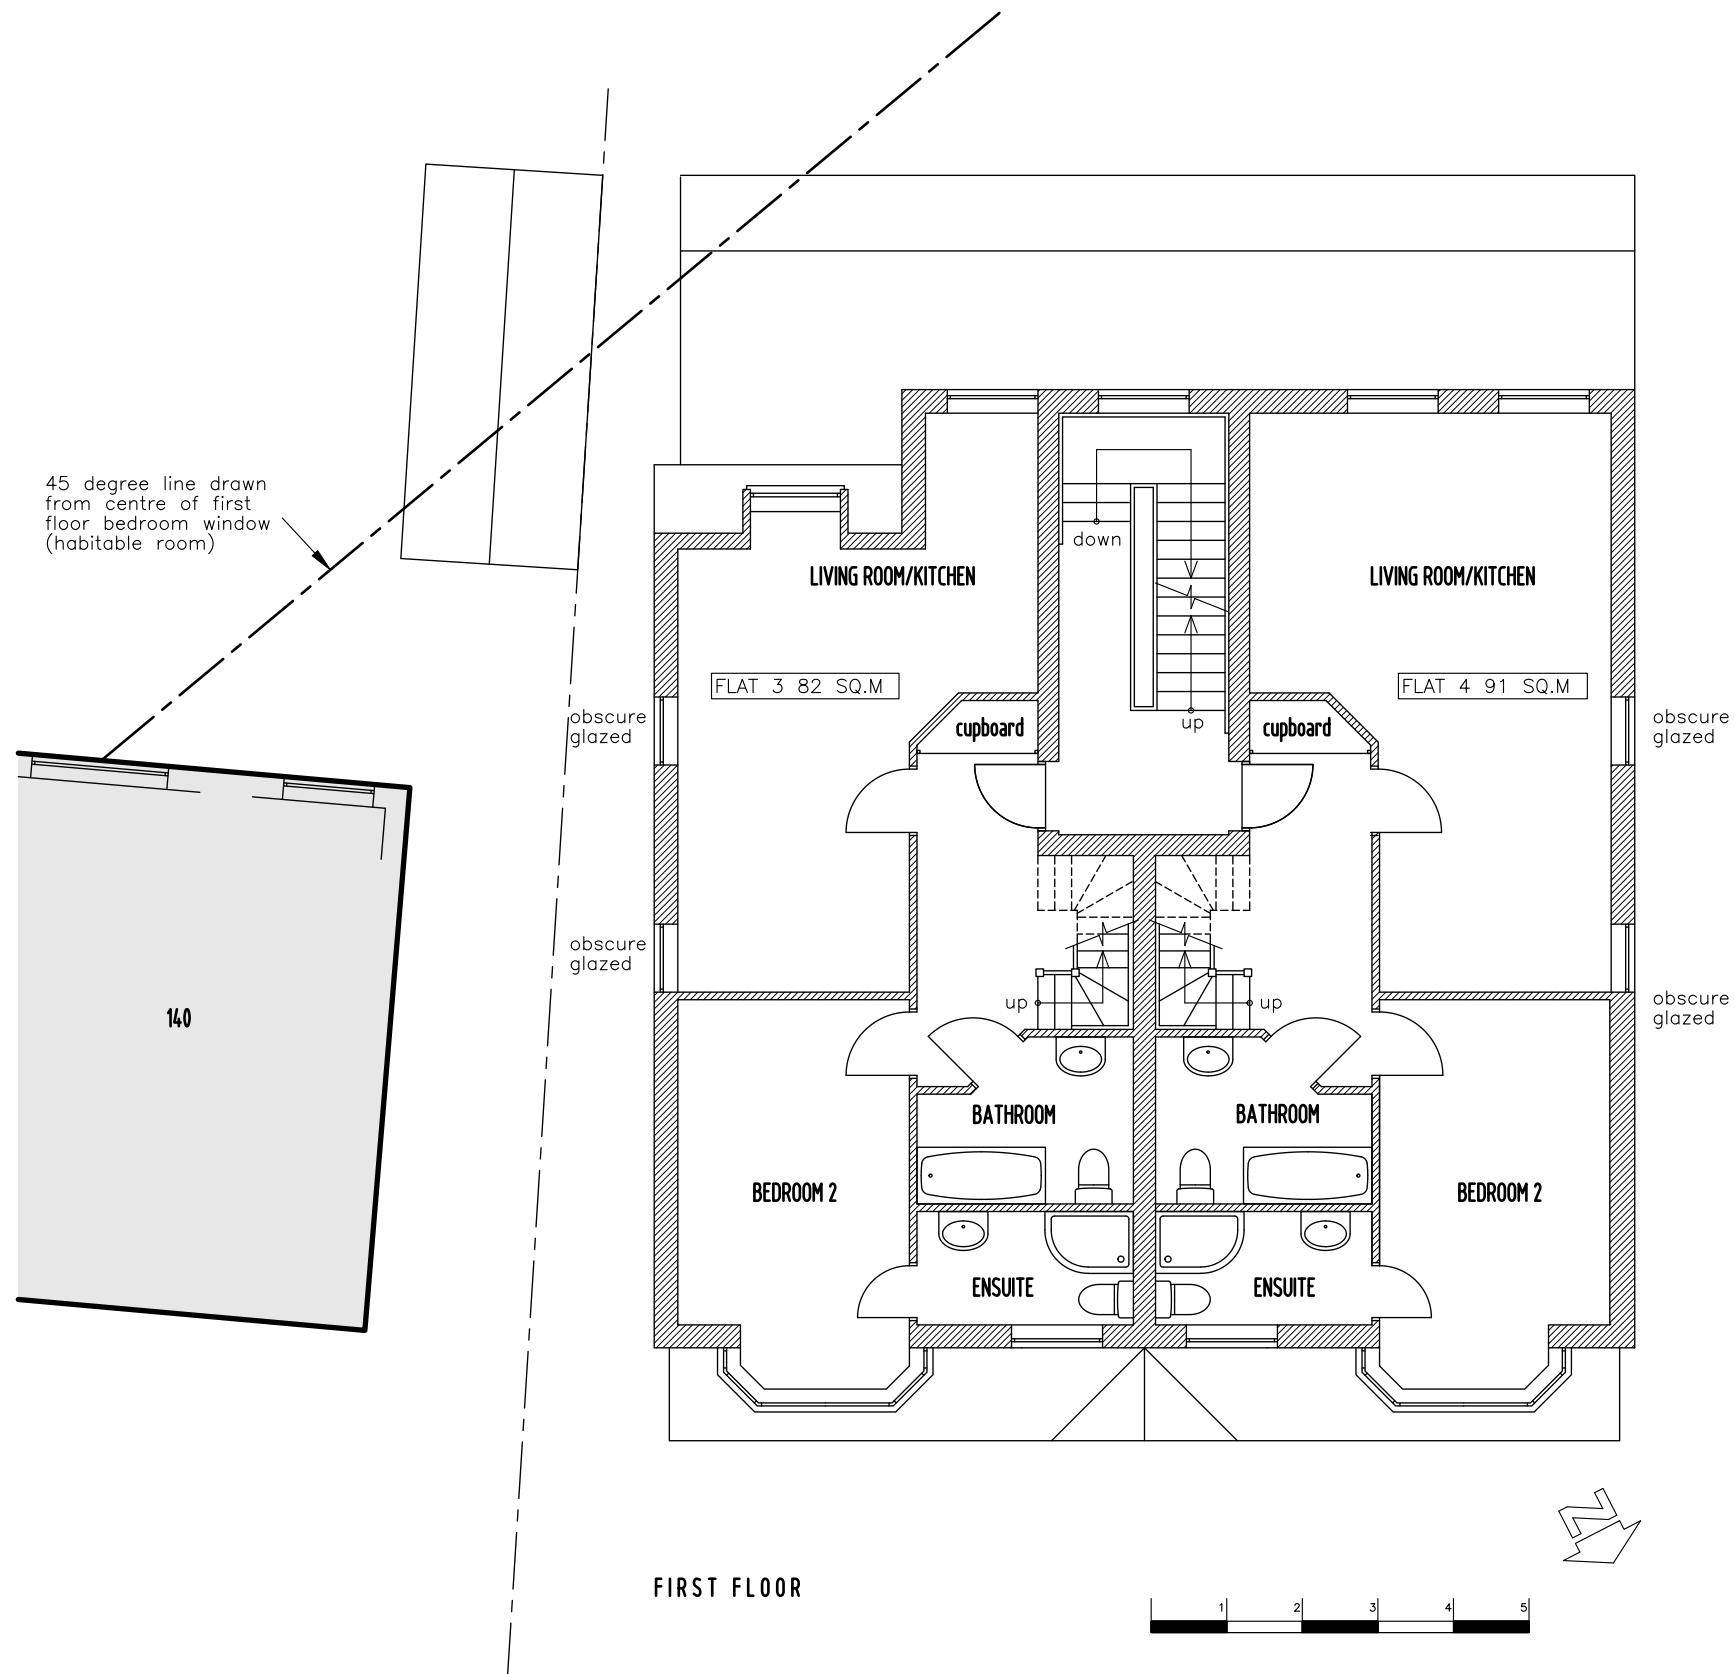

notes

All dimensions to be checked on site

This drawing is prepared for Planning application purposes only and should not be scaled from

revisions

client

MR B CHAHAL

142 BUCKHURST WAY

BUCKHURST HILL

project

DEMOLITION OF BUNGALOW AND ERECTION OF FOUR LUXURY FLATS

FIRST FLOOR AND SITE PLANS

scale 1:100 & 1:200 @ A4

date 31/7/19

drawn BC

drawing no 19\_7\_002

revision