


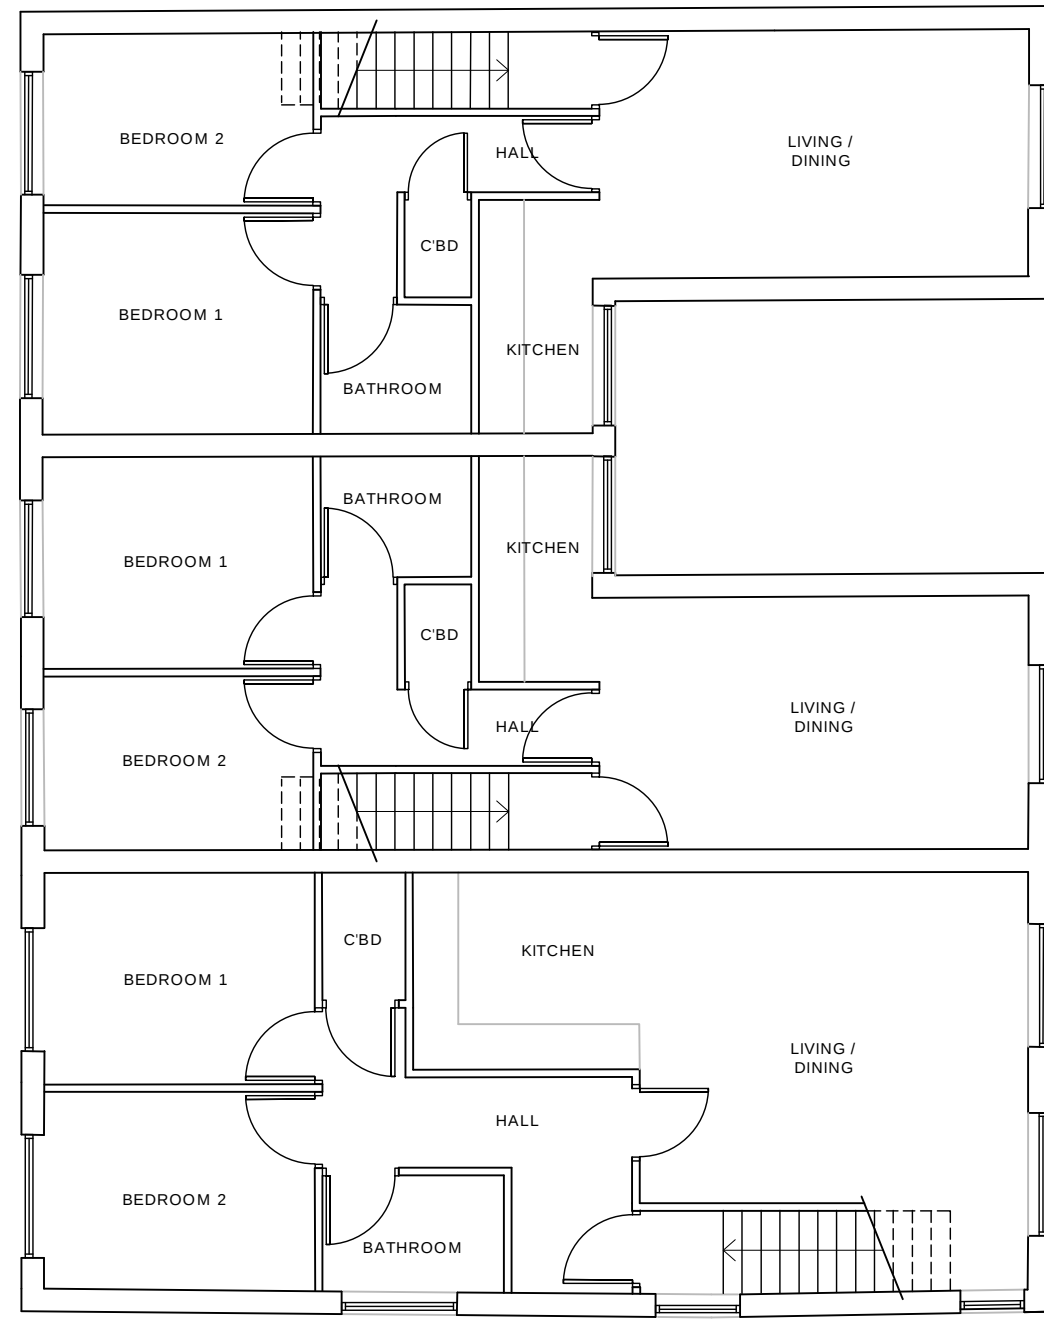


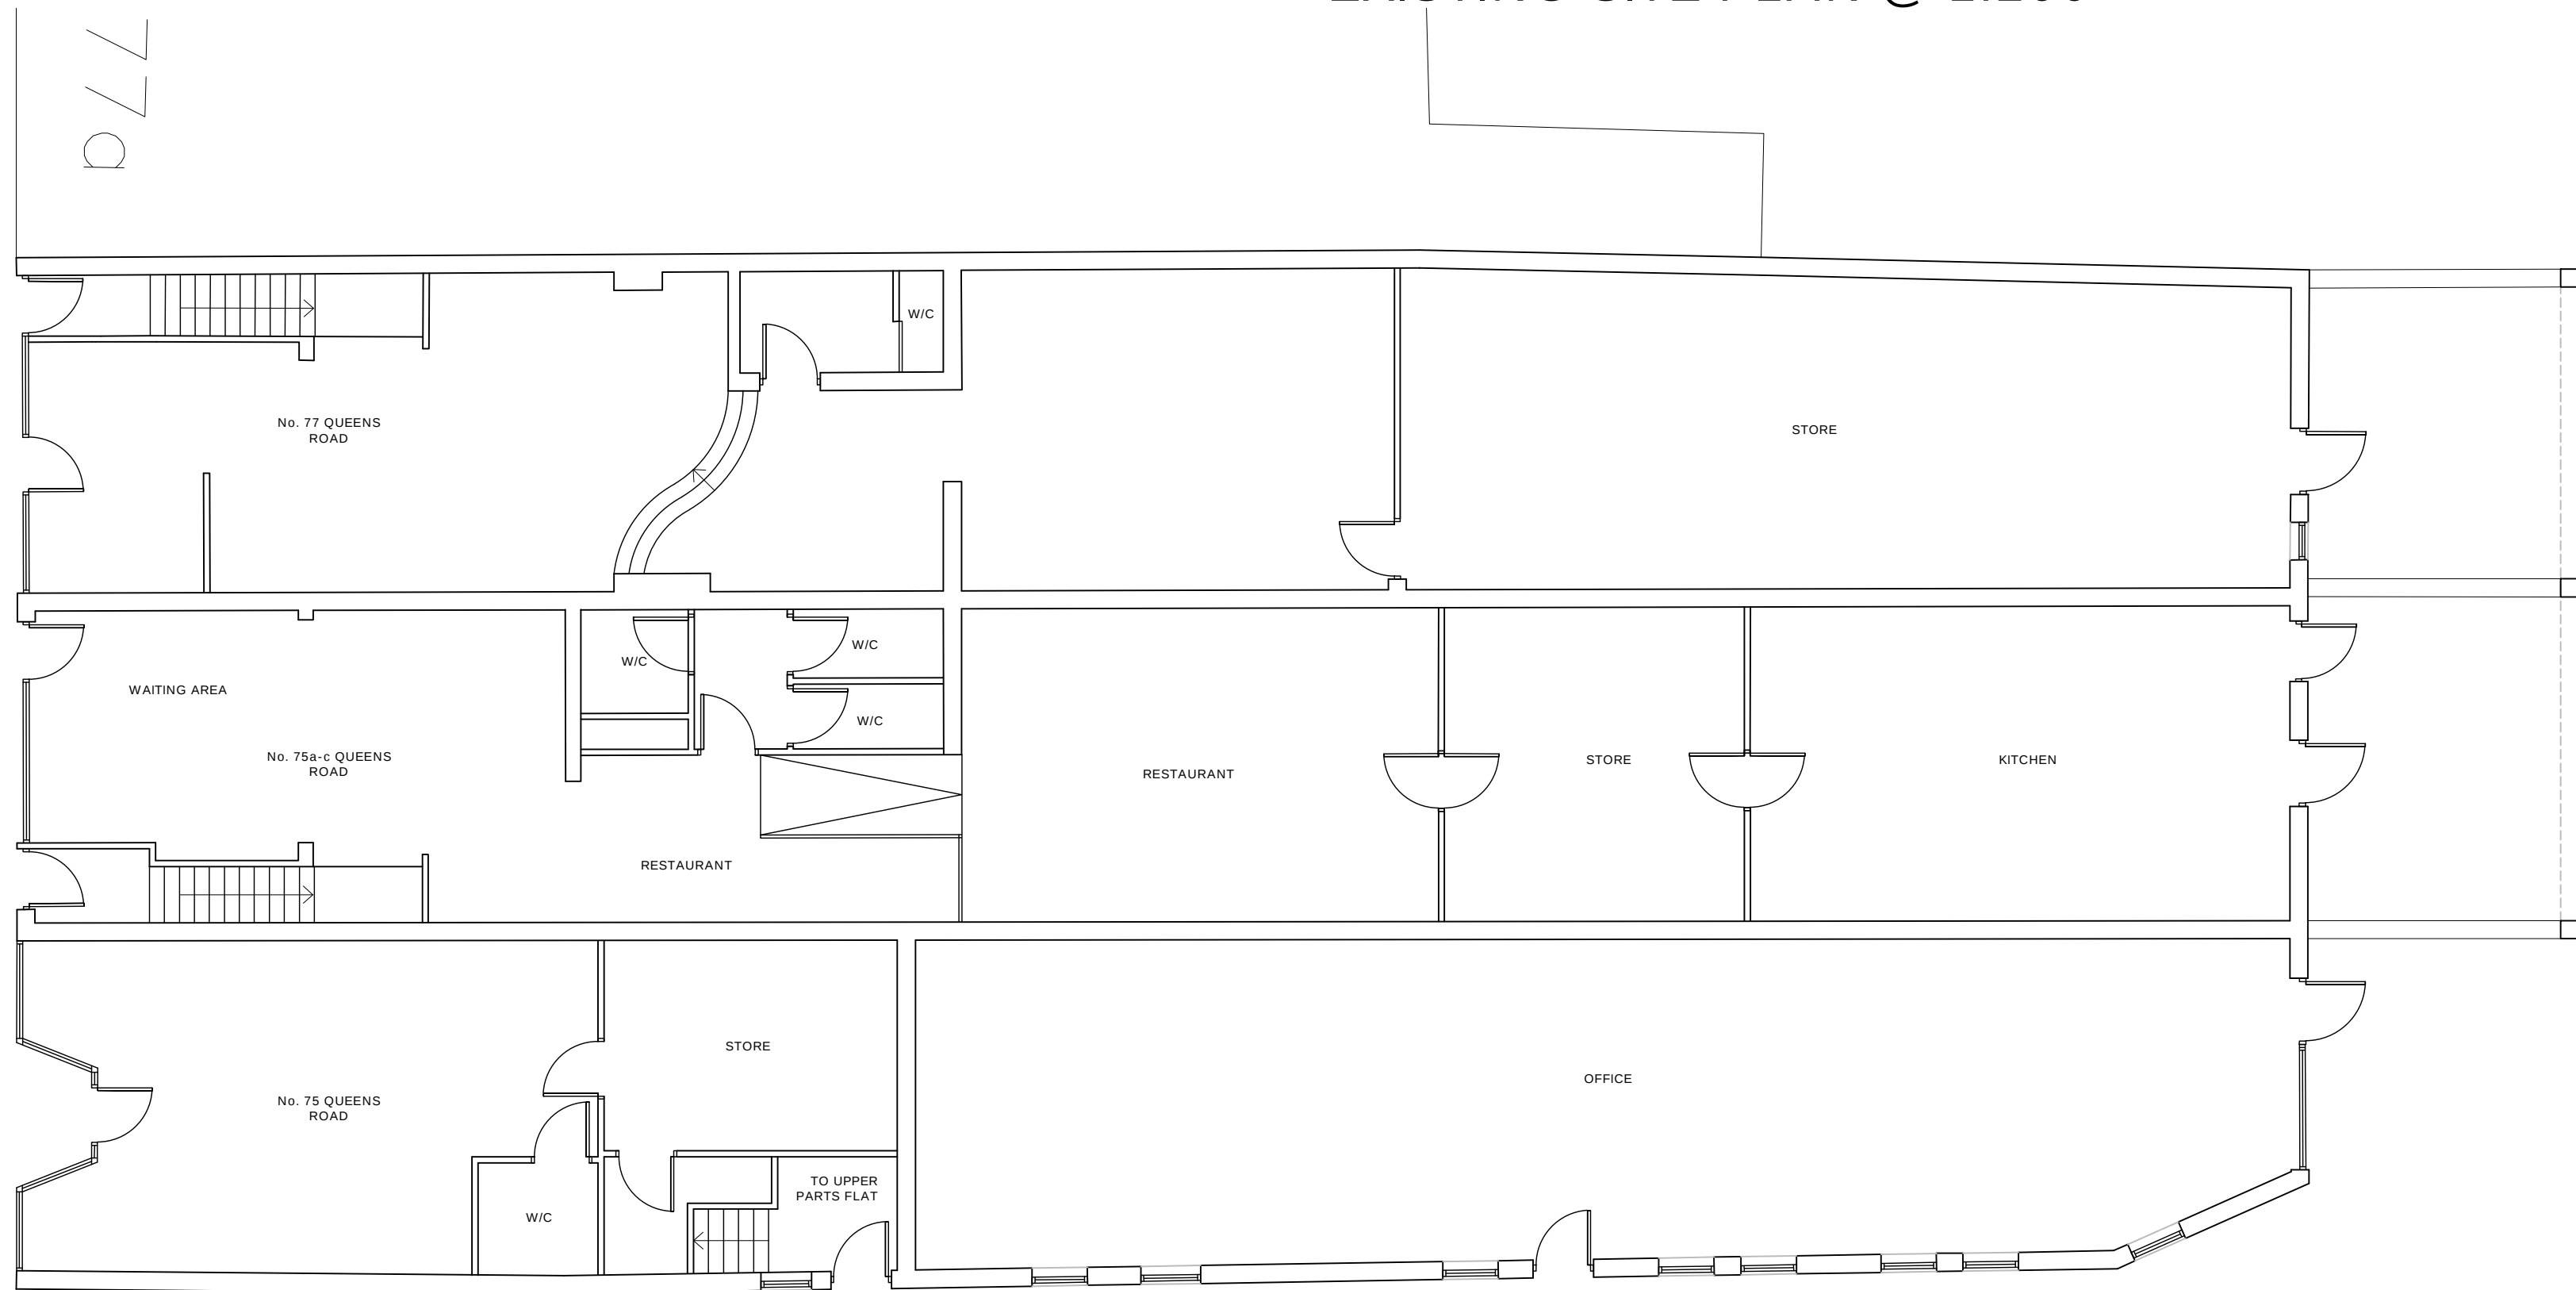


EXISTING FIRST FLOOR PLAN @ 1:100

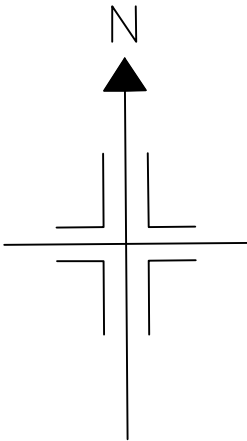

EXISTING SITE PLAN @ 1:200

 

EXISTING GROUND FLOOR PLAN @ 1:100

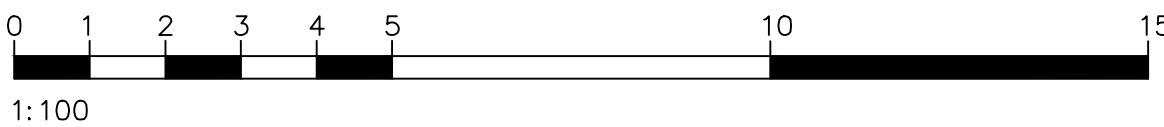

drawing stage			
PLANNING			
Briffa Phillips Architecture Design Planning Consultants Project Management			
18-21 Holywell Hill, St Albans Herts AL1 1EZ Tel. 01727 731671 Fax. 01727 840567 www.briffaphillips.com info@briffaphillips.com			
project title			
75, 75a-c, 77 QUEENS ROAD BUCKHURST HILL			
drawing title			
EXISTING SITE PLAN EXISTING PLANS			
scale	job architect	drawn	checked
VARIES@A1	MB	CH	MB
date	project no.	drawing no.	revision
12.10.20	1611	201	