
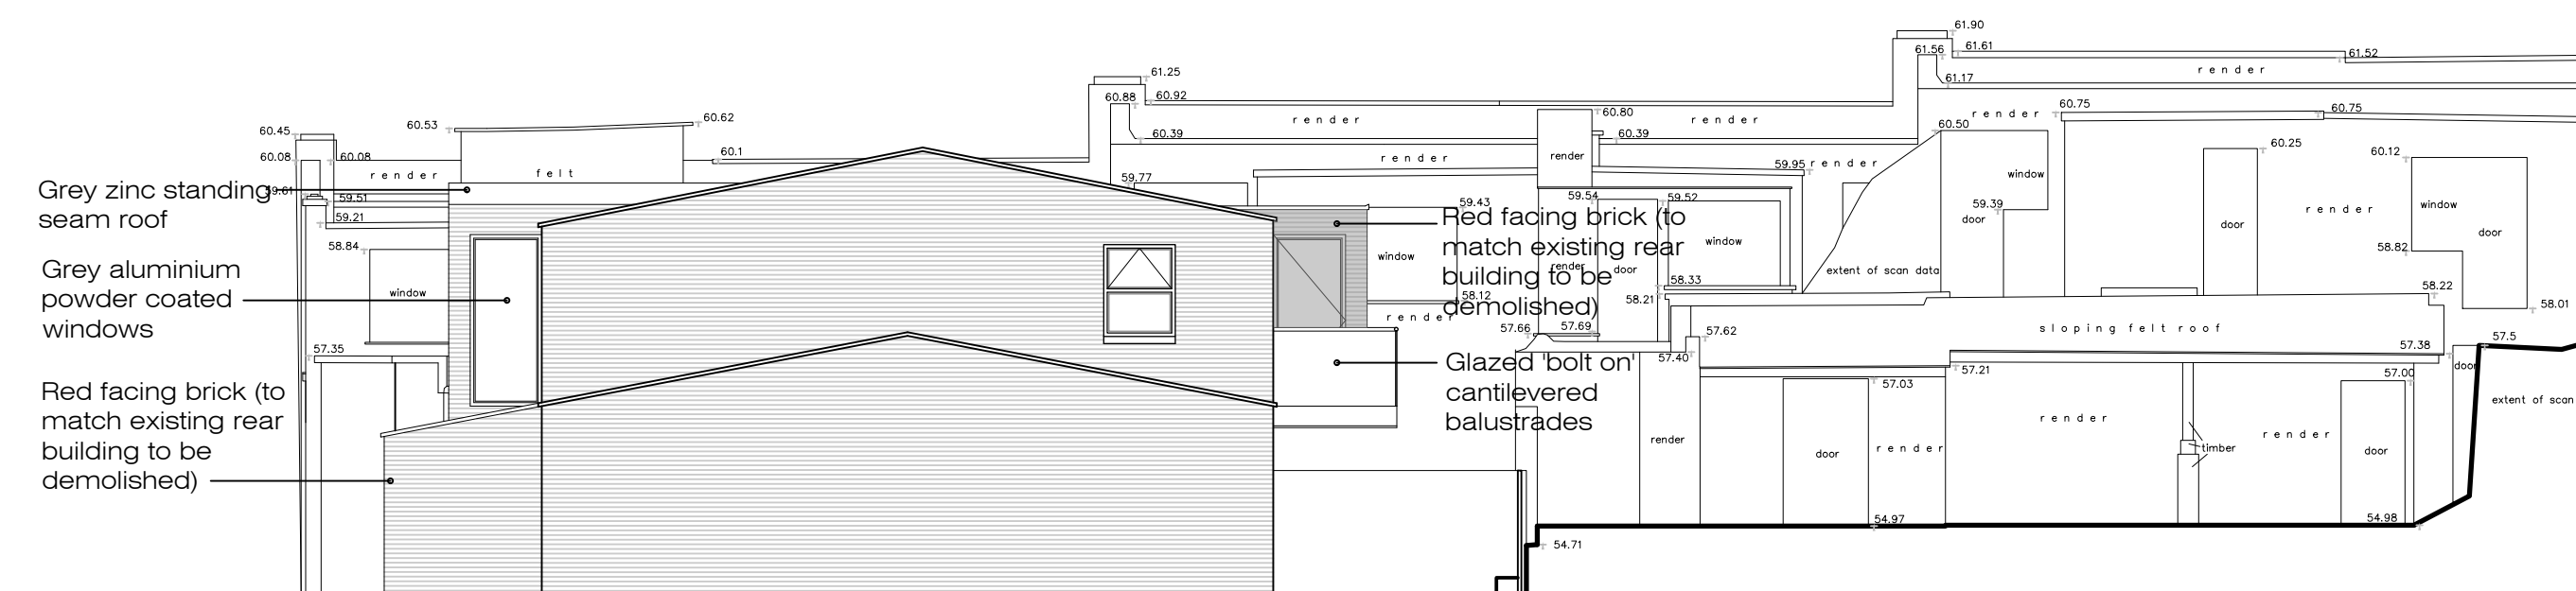
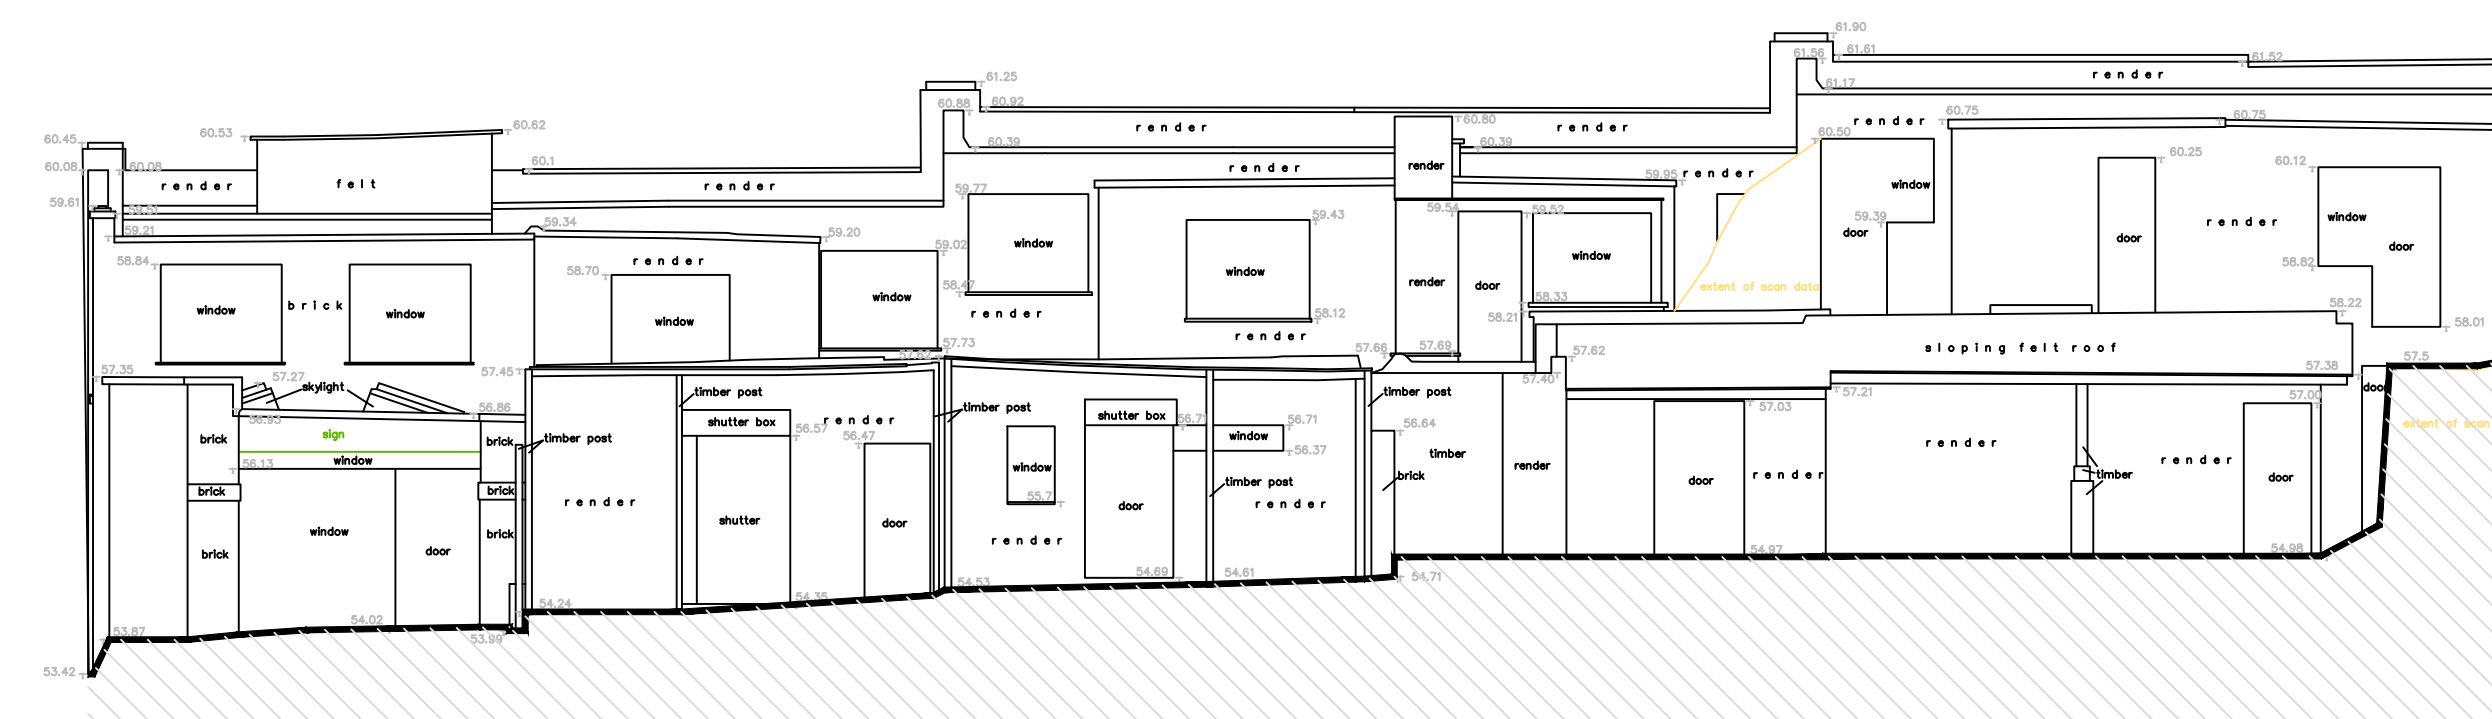


PROPOSED SIDE WEST ELEVATION

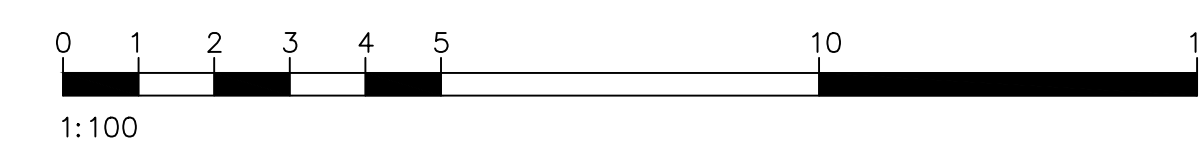

drawing stage

PLANNING

Briffa Phillips

Architecture Design Planning Consultants Project Management

19-21 Holywell Hill, St Albans
Herts AL1 1EZ
Tel. 01727 840567
Fax. 01727 731671
www.briffaphillips.com
info@briffaphillips.com



project title.
75, 75a-c, 77 QUEENS ROAD
BUCKHURST HILL

drawing title.
EXISTING & PROPOSED NORTH
REAR & WEST SIDE ELEVATIONS

scale.	job architect	drawn	checked
1:100@A1	MB	CH	MB

date	project no.	drawing no.	revision
12.10.20	1611	208	