






PROPOSED FRONT ELEVATION

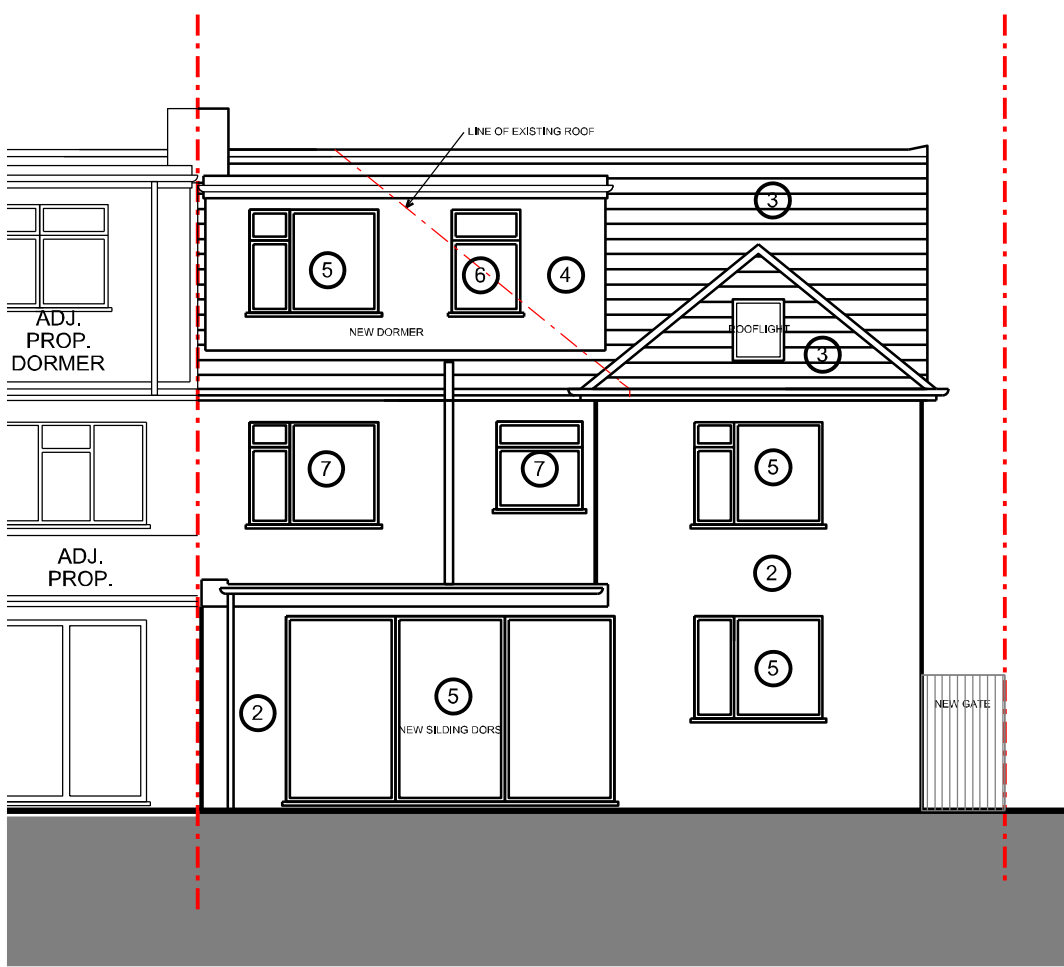


PROPOSED REAR ELEVATION

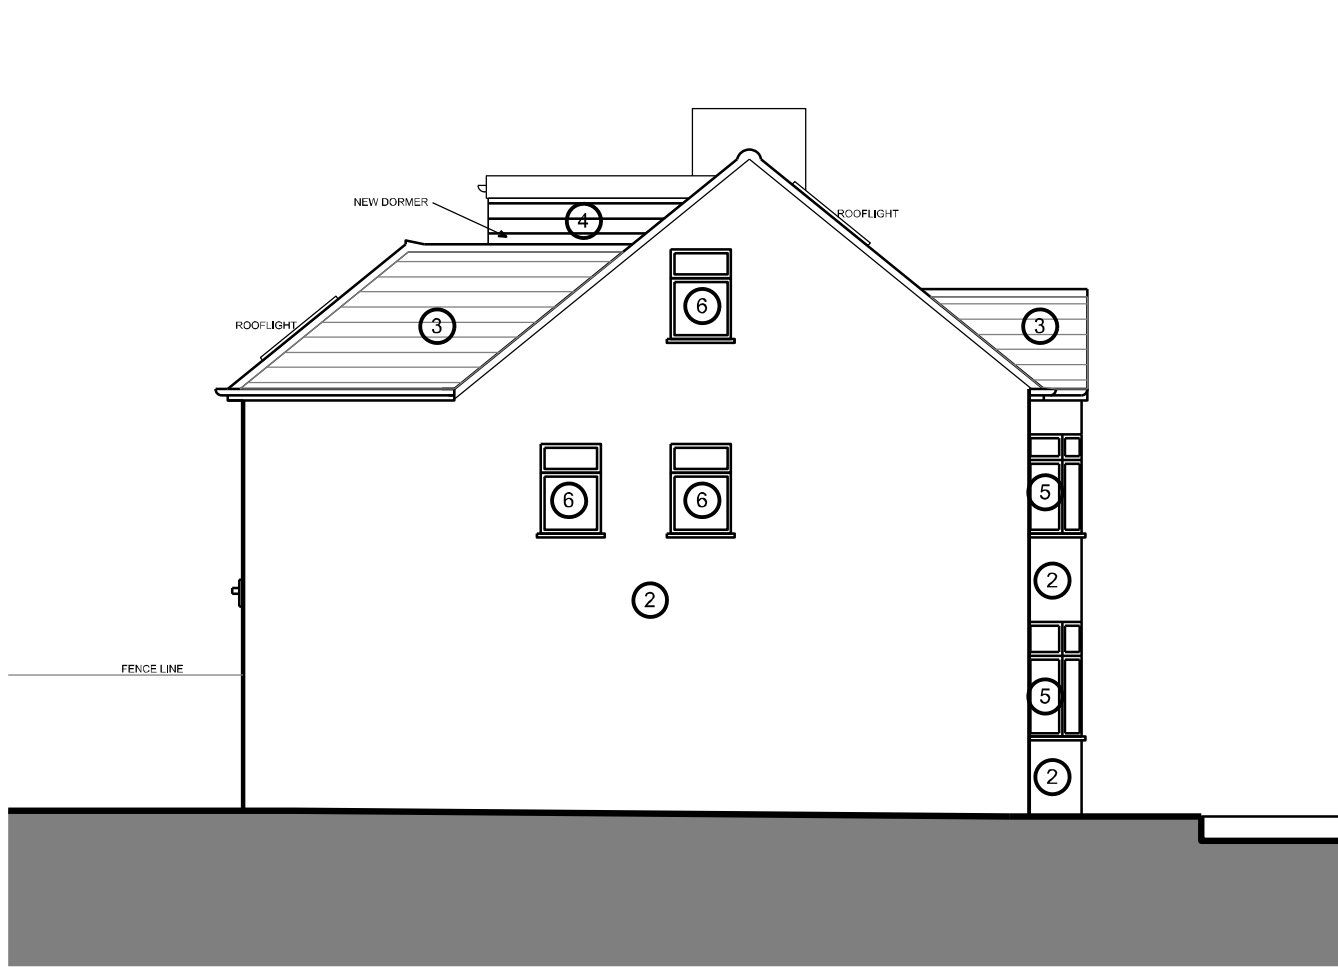


PROPOSED SIDE ELEVATION

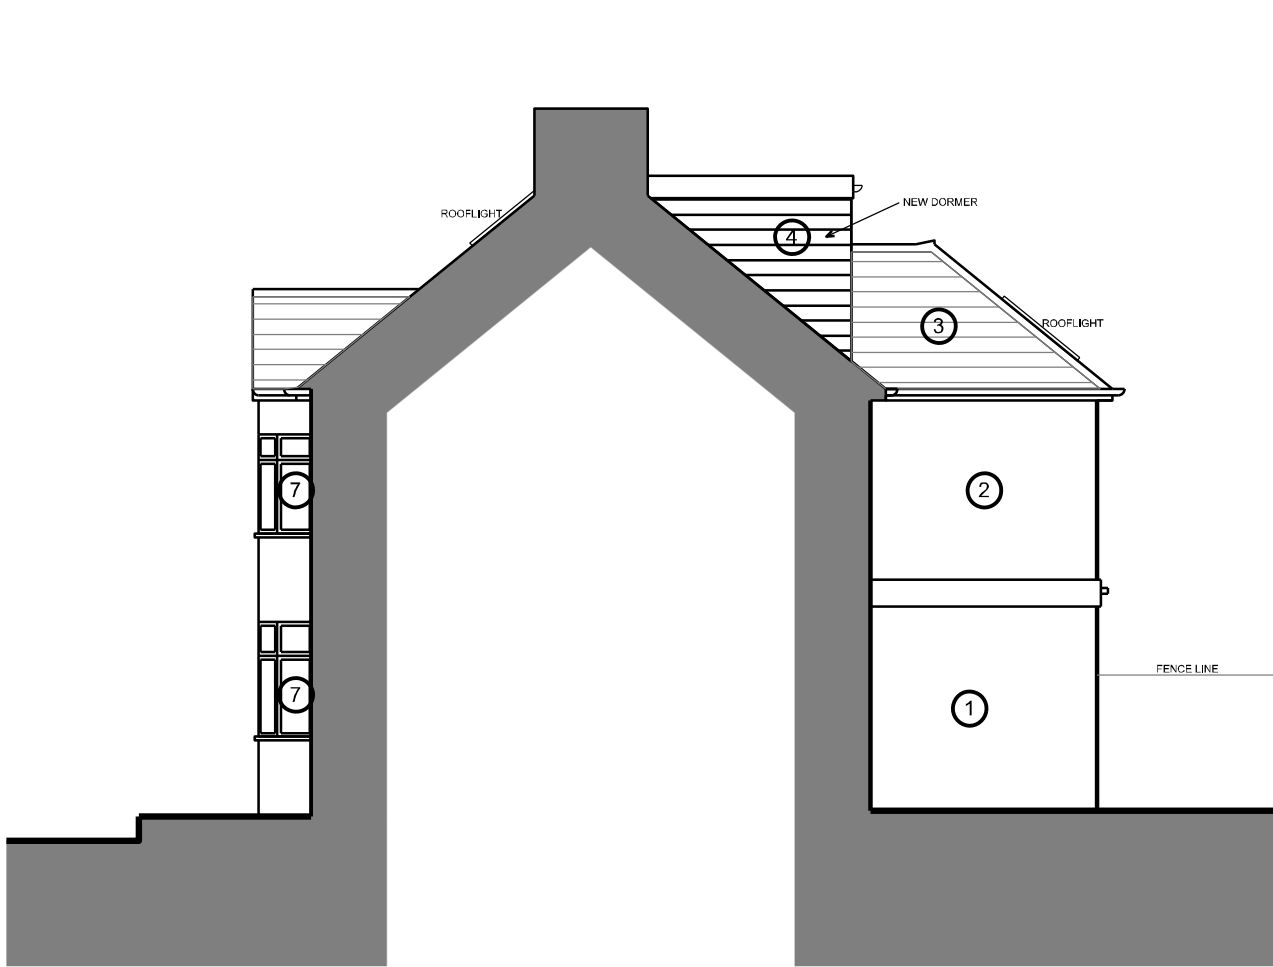


PROPOSED FLANK ELEVATION

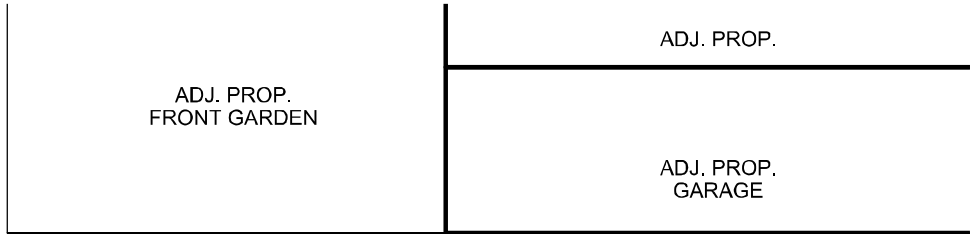

PROPOSED GROUND FLOOR PLAN

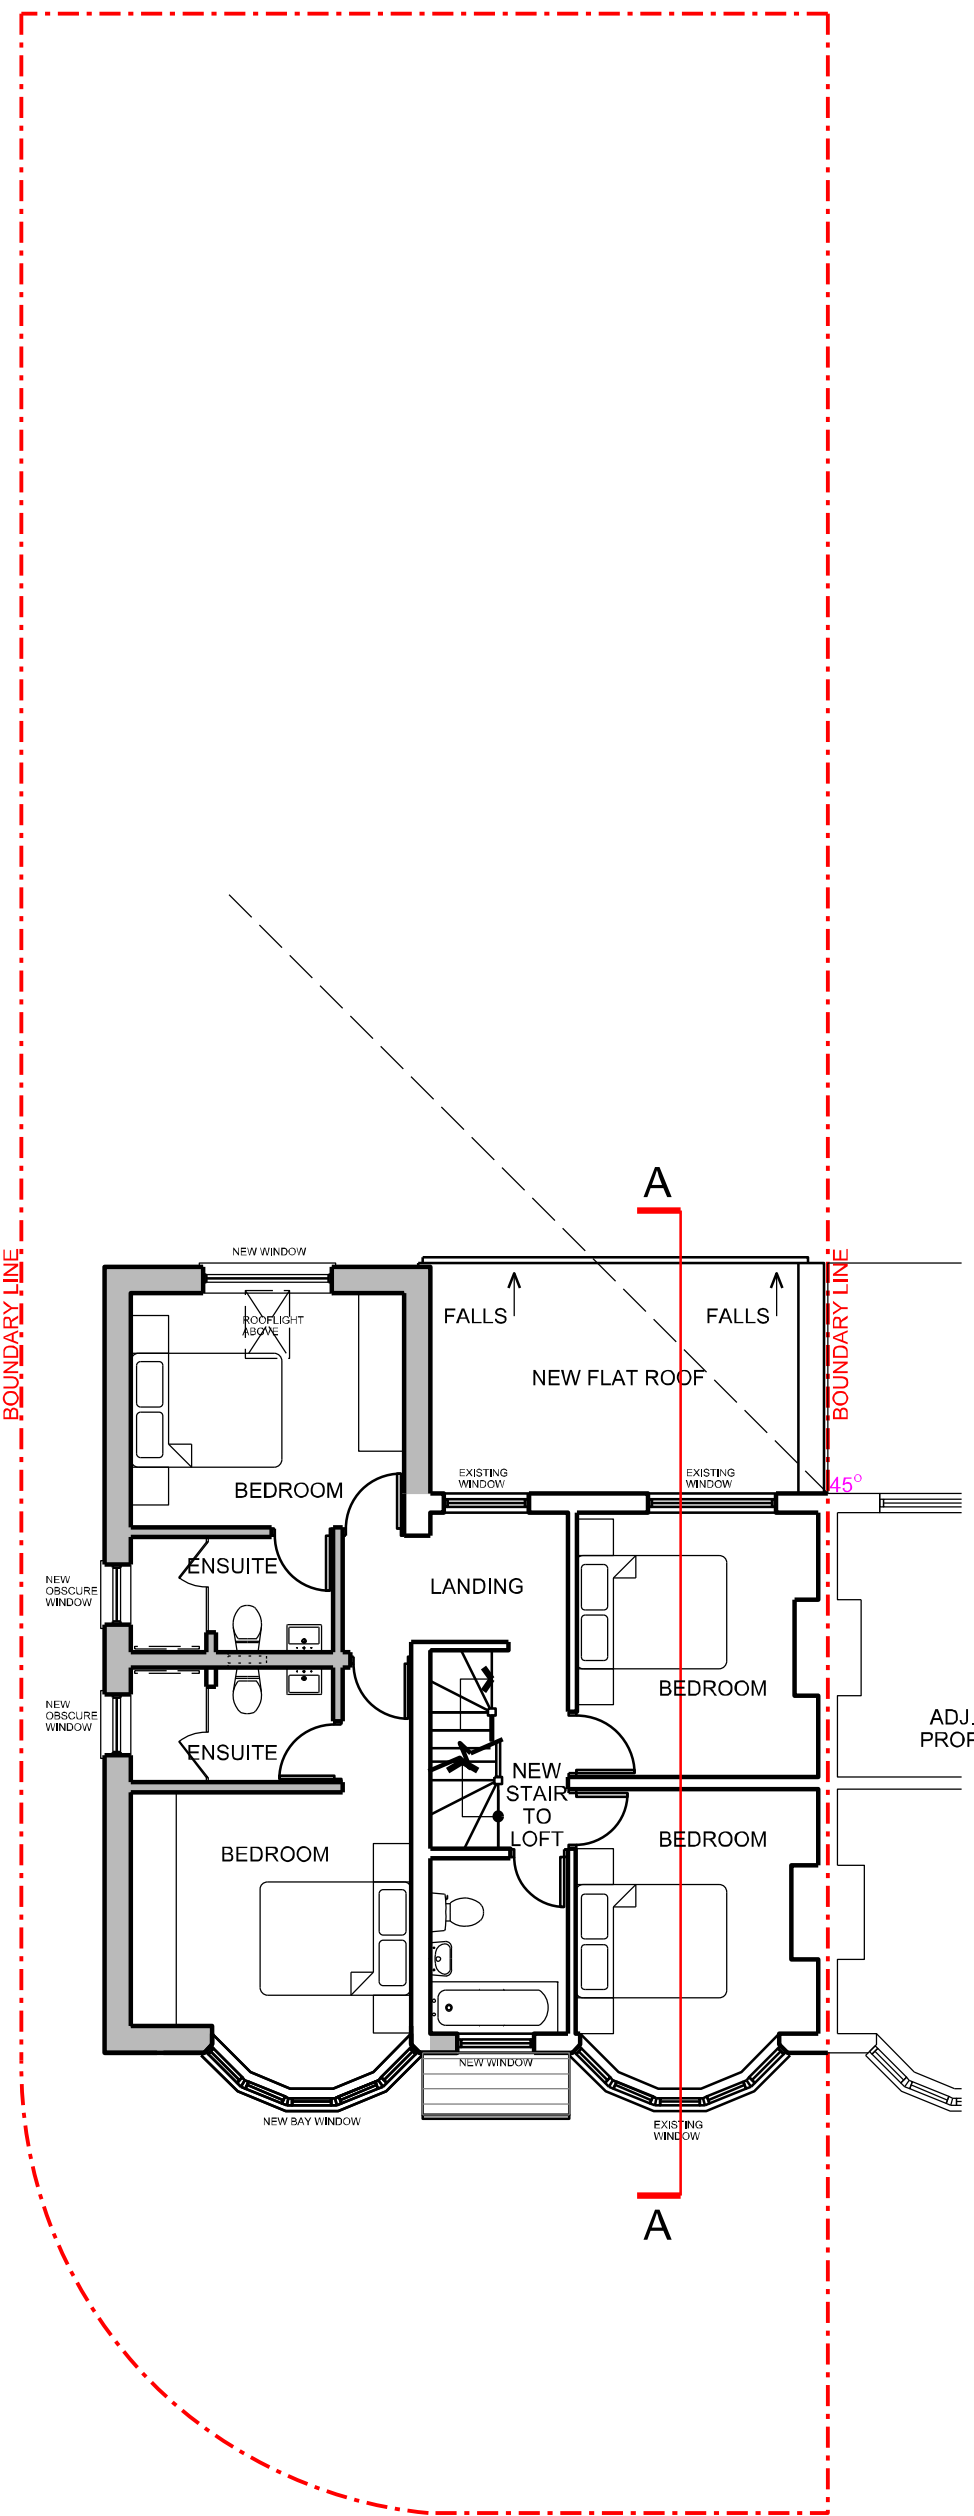


PROPOSED FIRST FLOOR PLAN

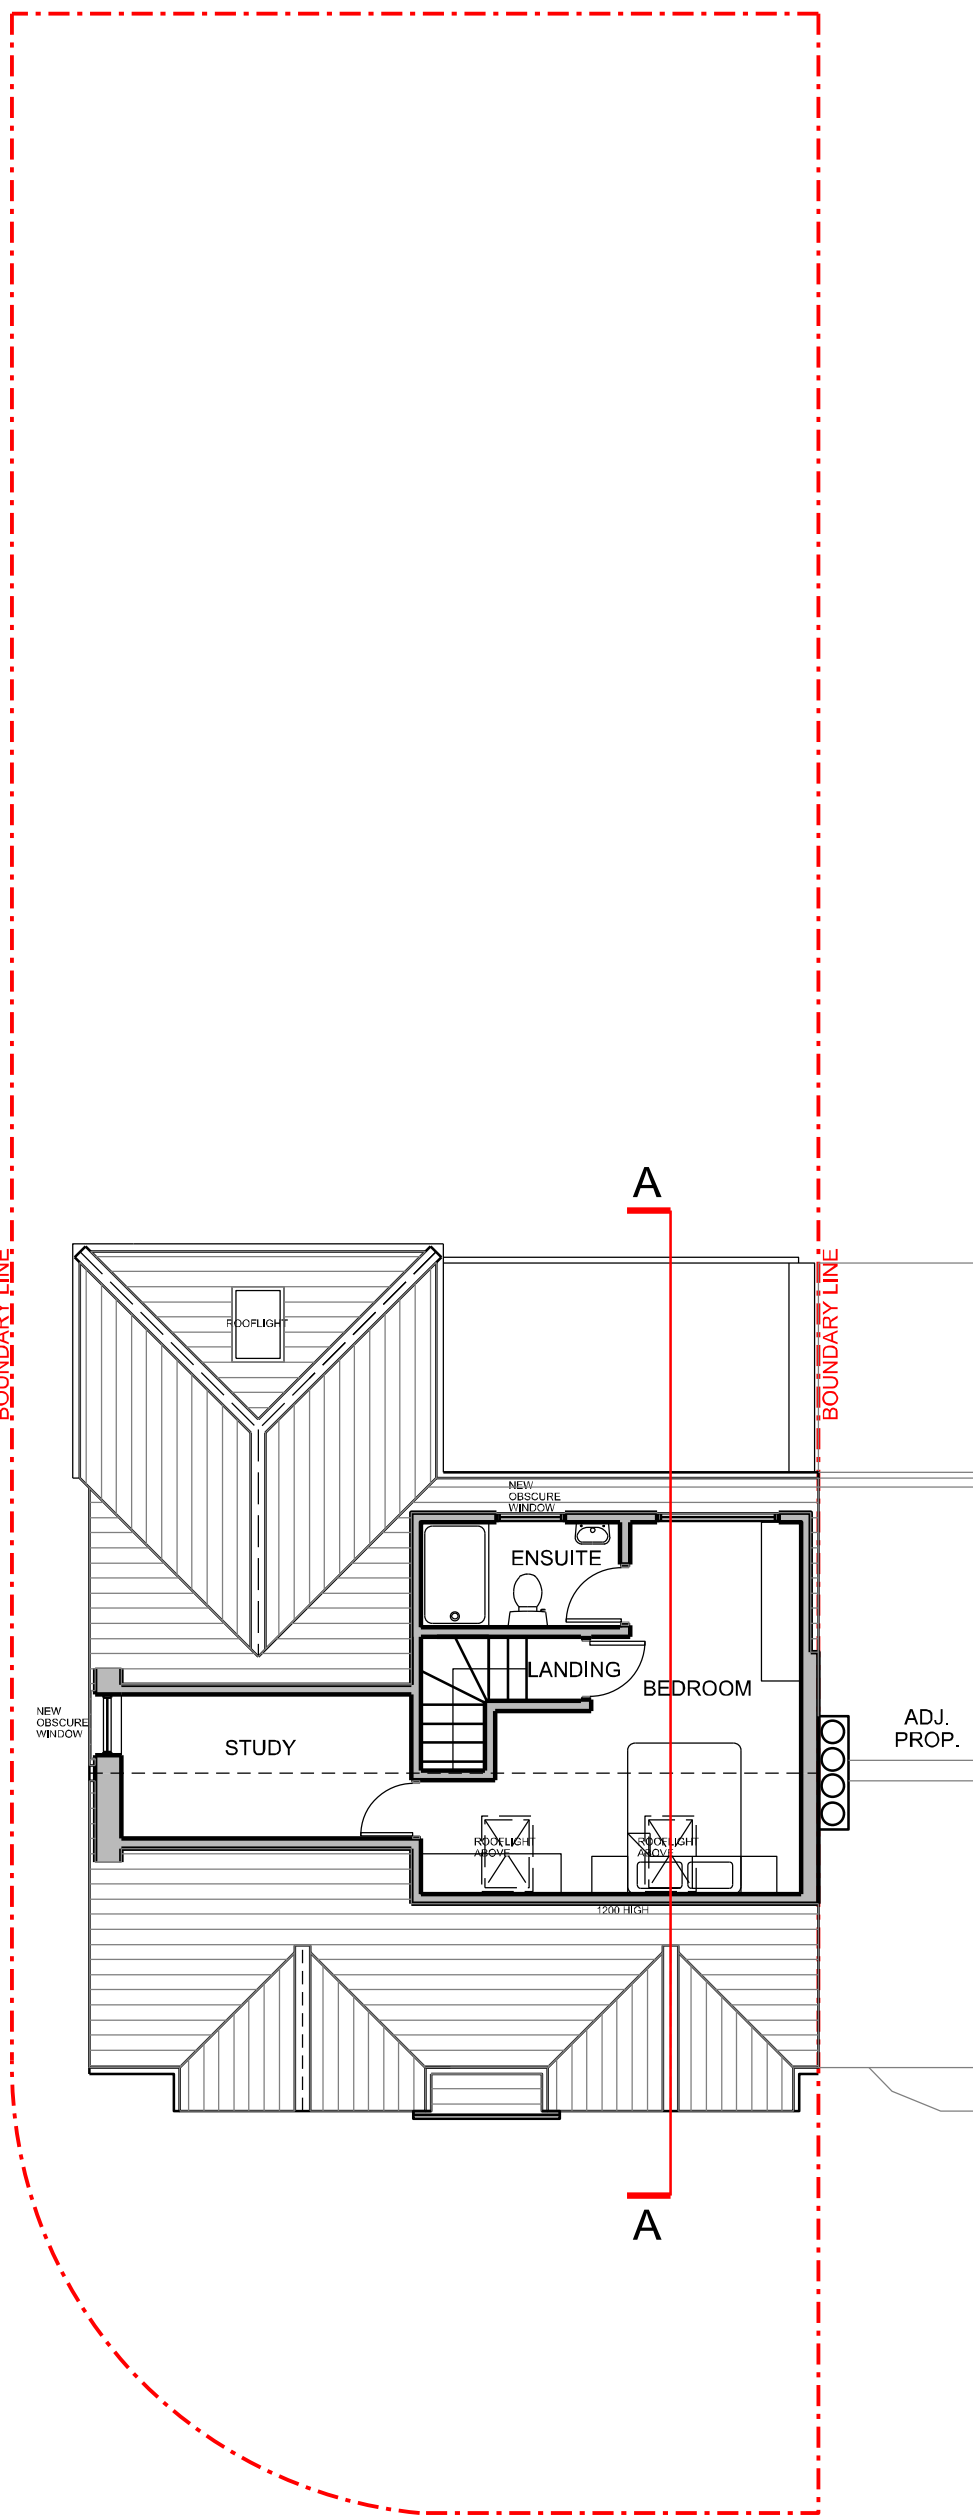

PROPOSED SECOND PLAN



PROPOSED SECTION A-A

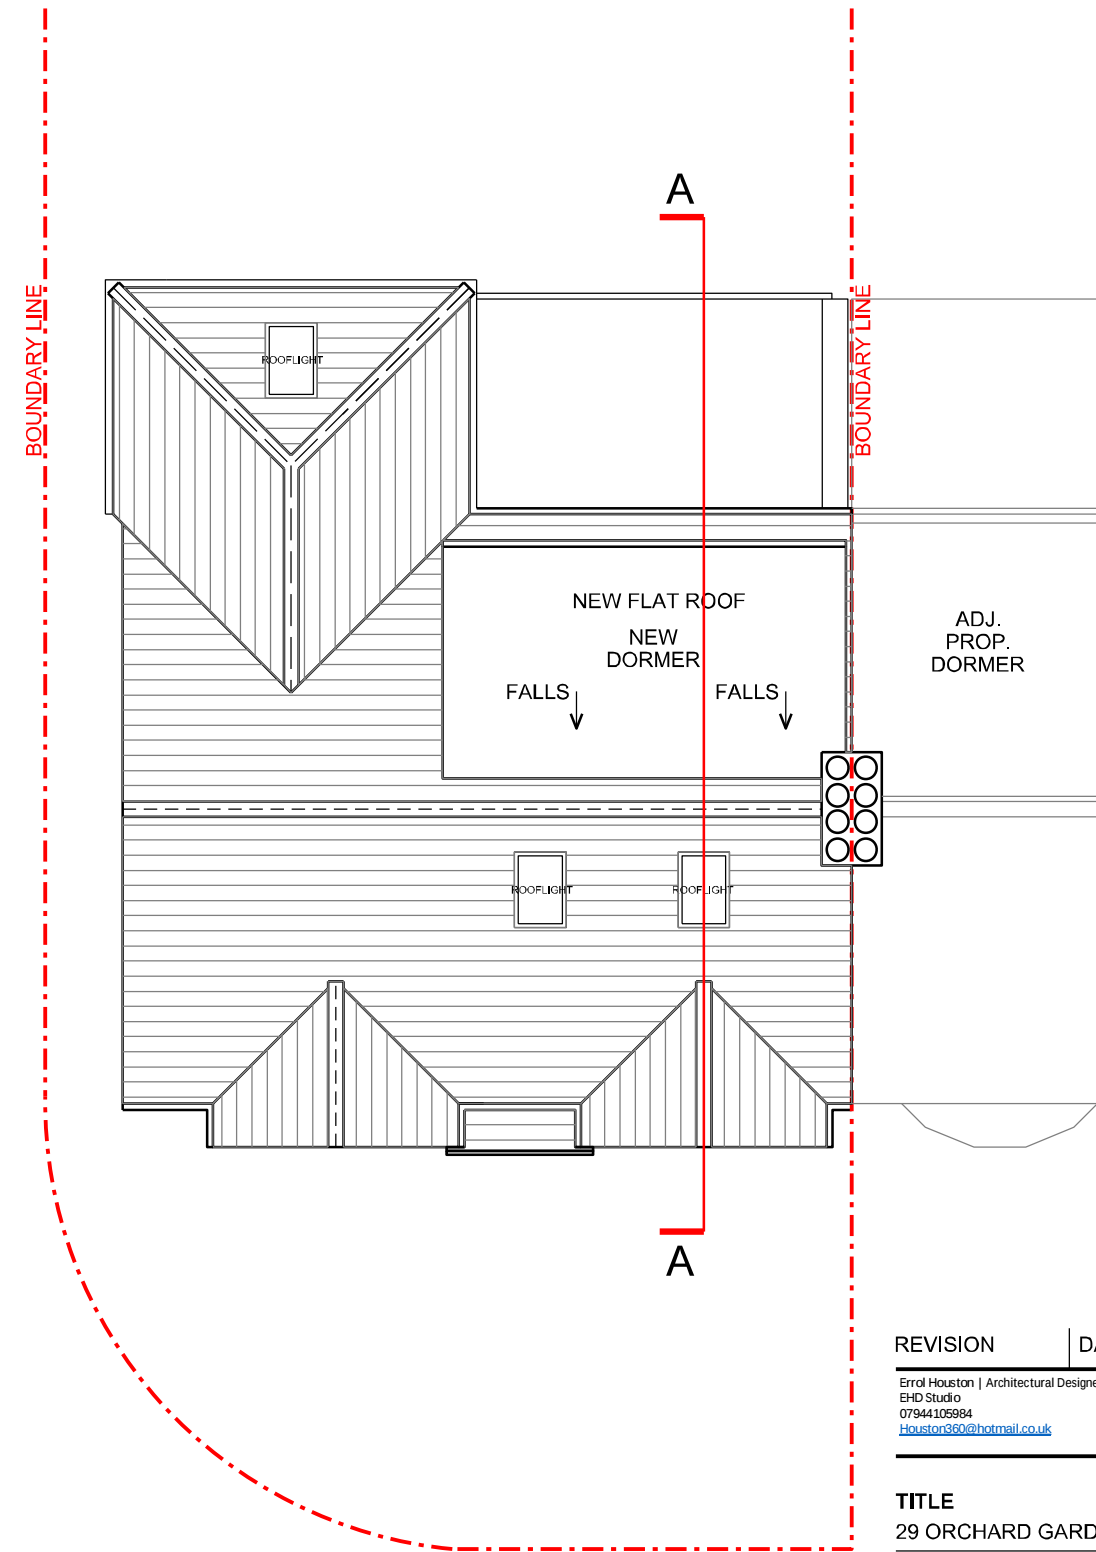

PROPOSED ROOF PLAN

- FINISHES**
- ① FACING BRICK
 - ② RENDER TO MATCH EXISTING
 - ③ CLAY ROOF TILES
 - ④ VERTICAL TILES
 - ⑤ CLEAR GLAZING
 - ⑥ OBSCURE GLAZING
 - ⑦ EXISTING WINDOWS

REVISION	DATE	COMMENTS	AUTHOR / CHECKED
----------	------	----------	------------------

29 ORCHARD GARDENS, WALTHAM ABBEY, EN9 1RS

TITLE
29 ORCHARD GARDENS, WALTHAM ABBEY, EN9 1RS

DETAIL
PROPOSED PLANS, SECTION & ELEVATIONS

DATE APR 2019 **SCALE** 1:100 **PAPER SIZE** A1 **AUTHOR / CHECKED** AE

DRAWING No. 19006 P 0102 **REV.** **STATUS.** PLANNING

CONTRACTOR MUST CHECK ALL DIMENSIONS ON SITE. ALL DIMENSIONS ARE TO BE WORKED FROM THE DIMENSIONS MUST BE REPORTED TO THE ARCHITECT BEFORE ANY WORK IS STARTED. THE DRAWING IS FOR INFORMATION ONLY.

SCALE BAR
mm 1500 2500 5000 7500

