


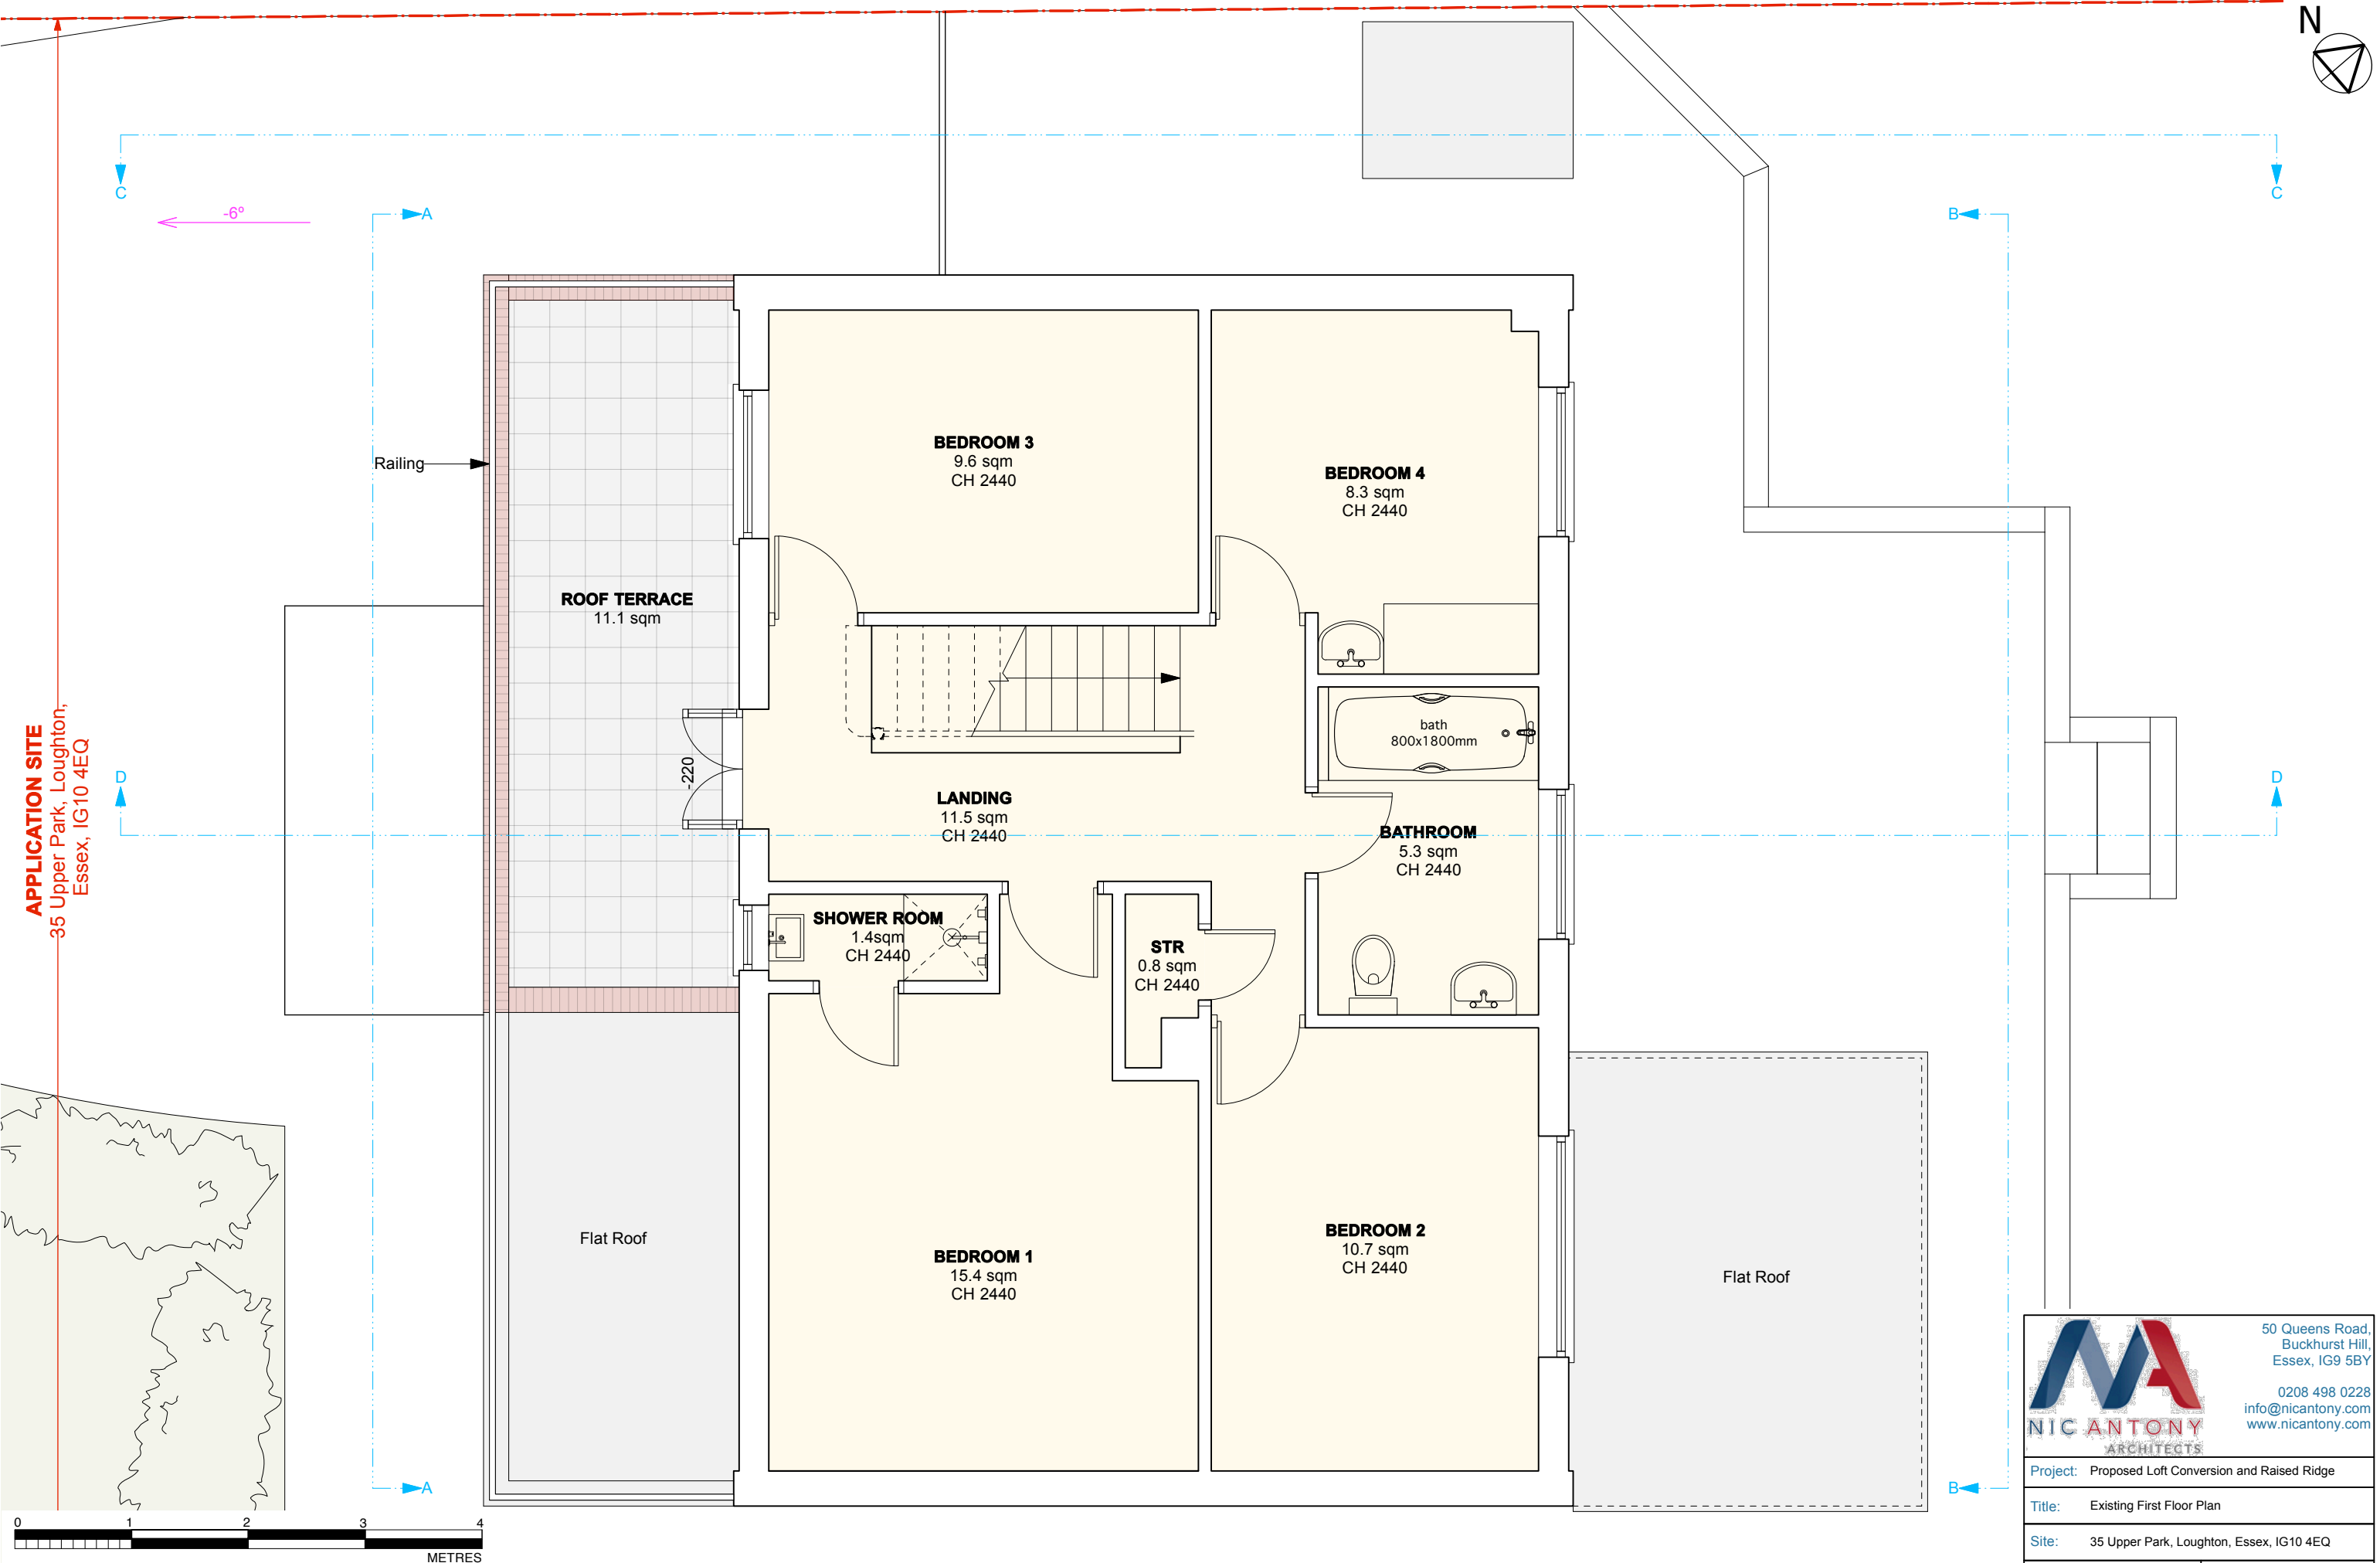

APPLICATION SITE
35 Upper Park, Loughton,
Essex, IG10 4EQ

EXISTING FIRST FLOOR PLAN
SCALE 1:50 @A3 ☐ EXISTING



50 Queens Road,
Buckhurst Hill,
Essex, IG9 5BY

0208 498 0228
info@nicantony.com
www.nicantony.com

Project: Proposed Loft Conversion and Raised Ridge	
Title: Existing First Floor Plan	
Site: 35 Upper Park, Loughton, Essex, IG10 4EQ	
Date: 28/4/21	Scale: 1:50
Drawing Number: 2021.028.DD 05	Revision Number: