




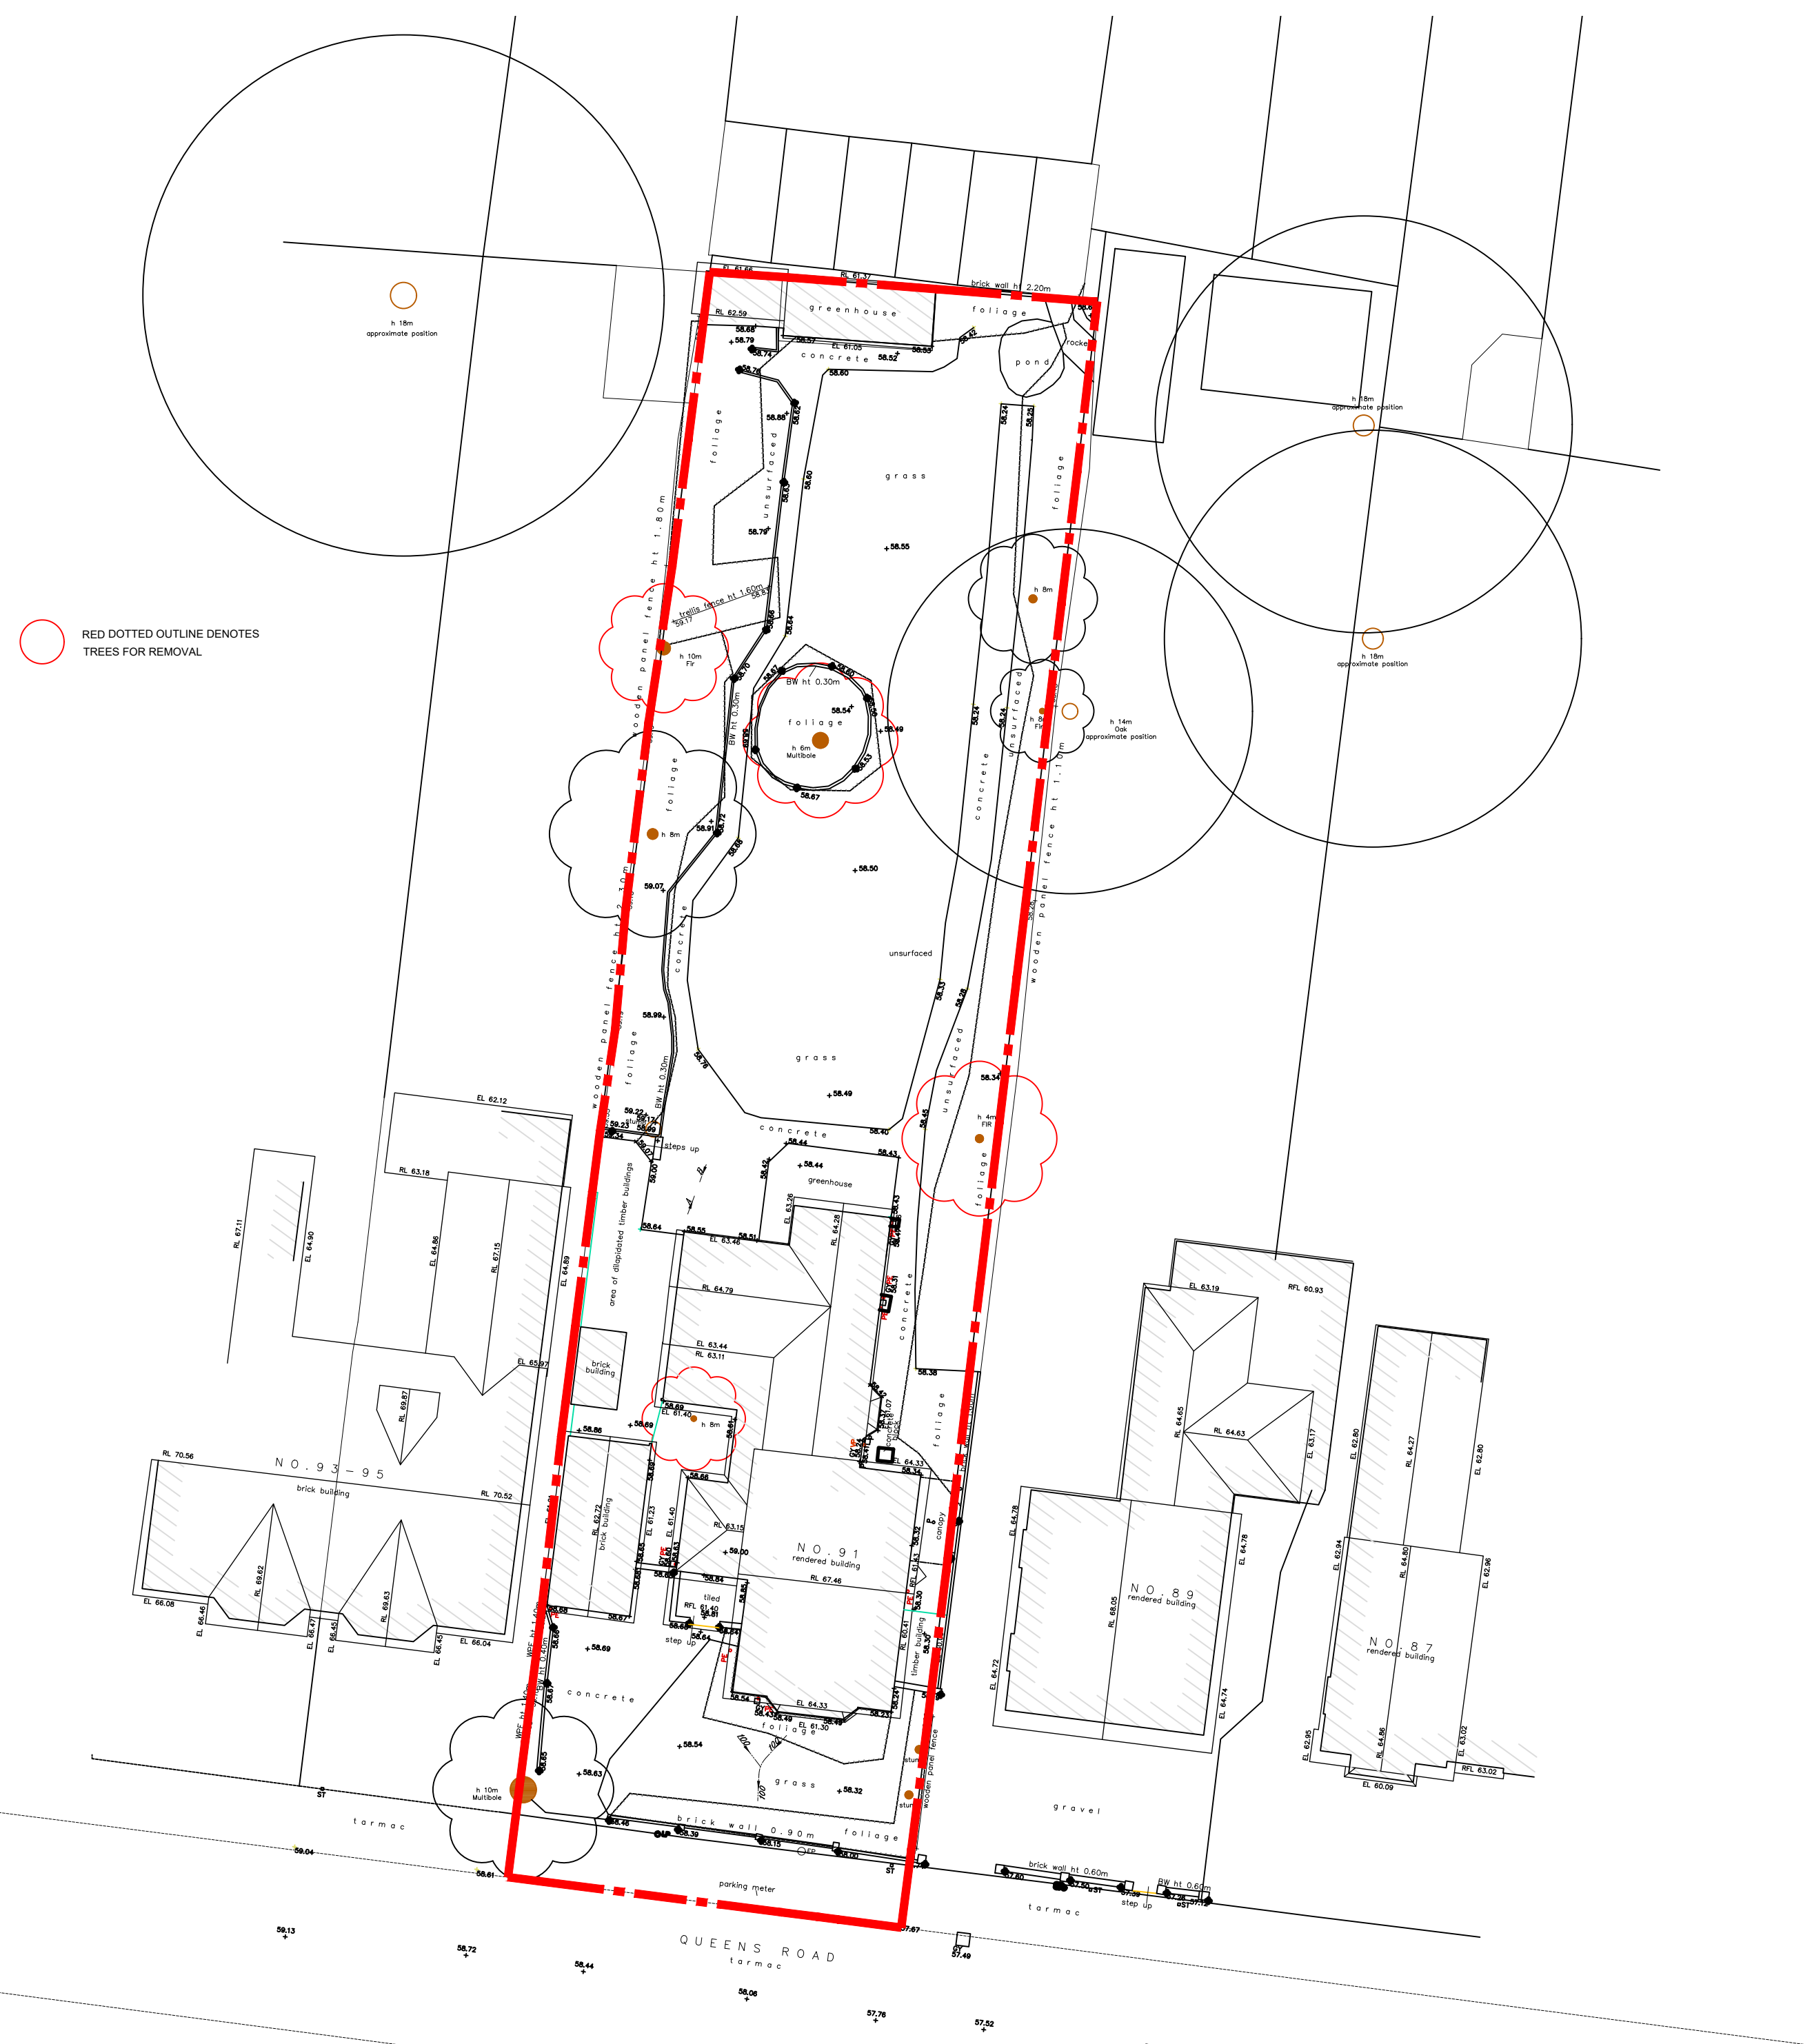


Existing Site Plan- 1:200

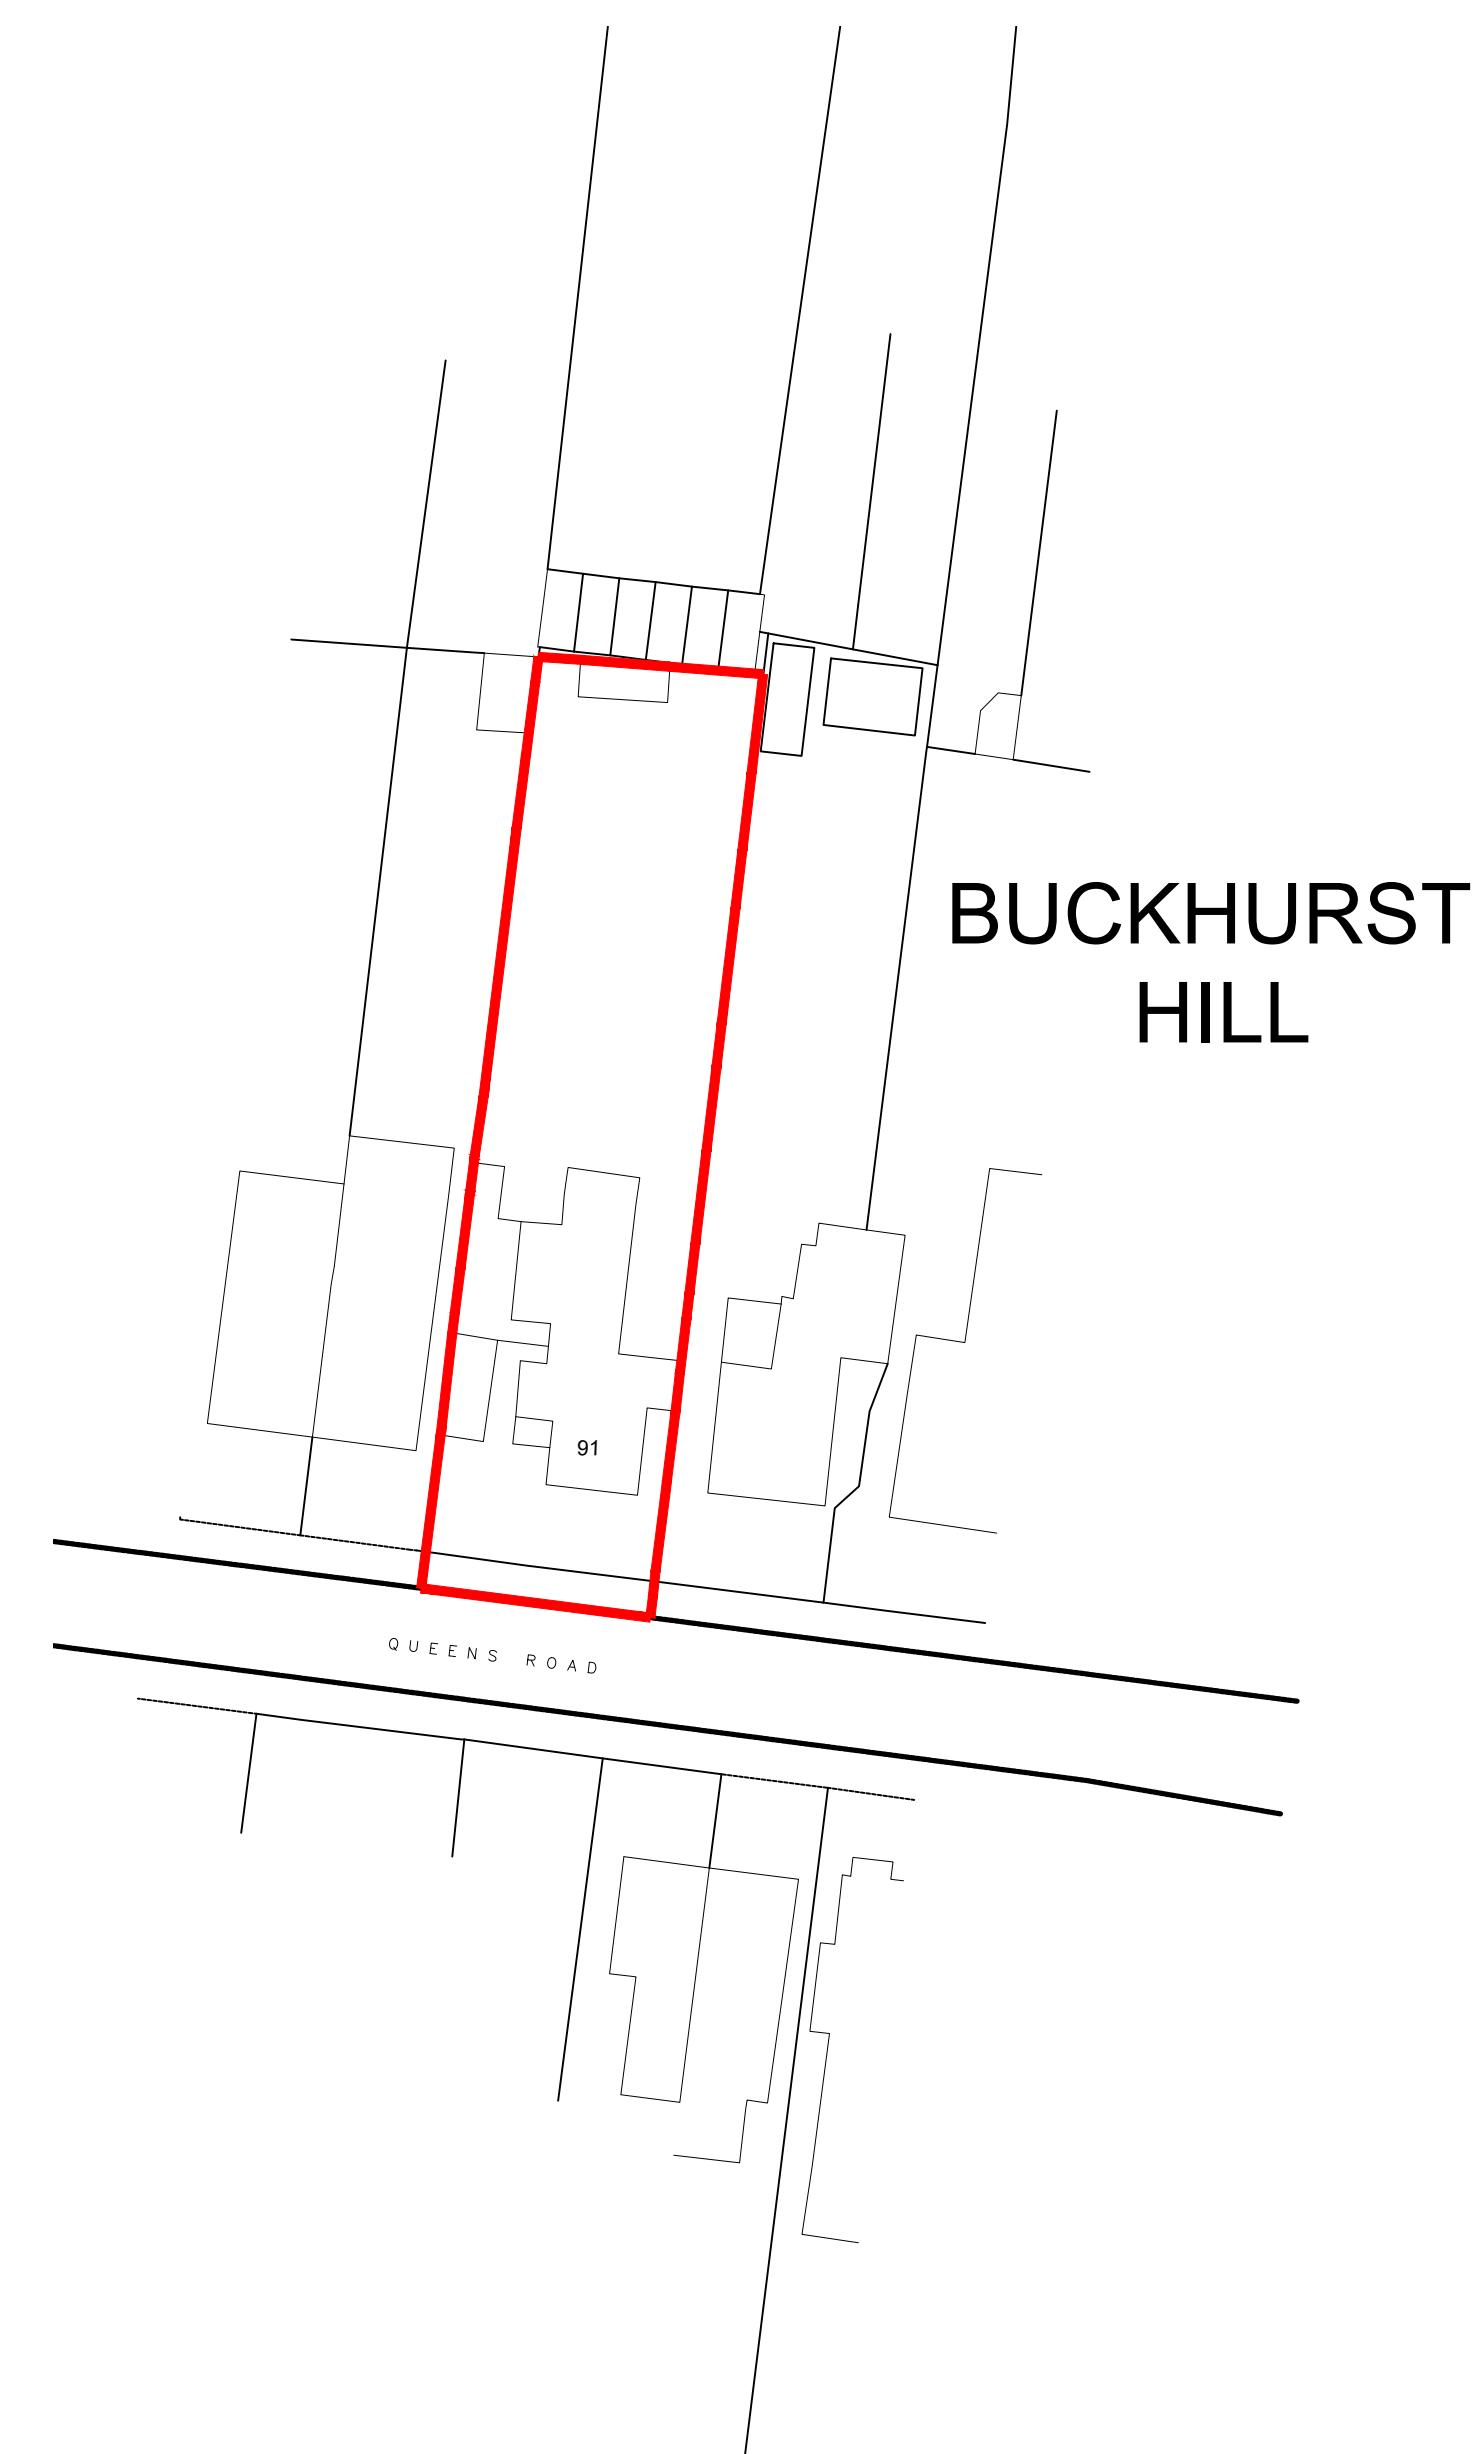

Site Block Plan- 1:500

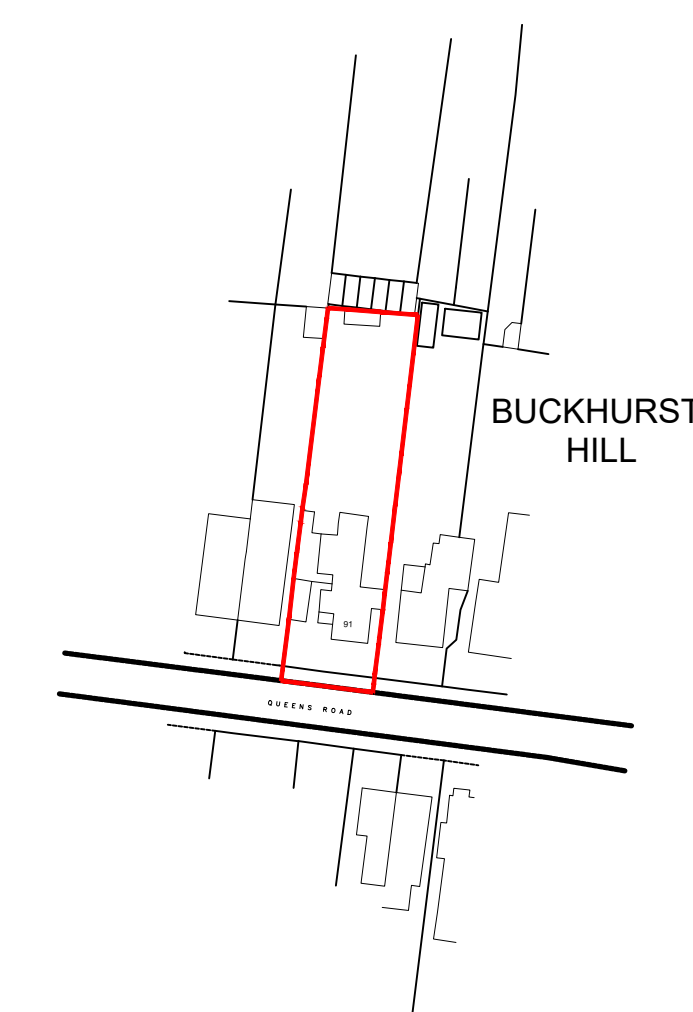

Site Location Plan- 1:1250

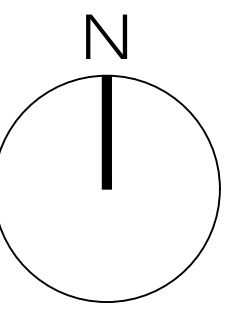

KEY:
--- Site Application Boundary Extents

drawing stage
 PLANNING

Briffa Phillips
 Architecture Design Planning Consultants Project Management
 19-21 Holywell Hill, St Albans
 Herts AL1 1EZ
 Tel: 01727 840567
 Fax: 01727 731671
 www.briffaphillips.com
 info@briffaphillips.com

project title: 91 Queens Road Buckhurst Hill Essex			
drawing title: Site Location Plan Existing Block Plan Existing Site Plan			
scale: As noted @A1	job architect MB	drawn CH	checked
date 15.10.20	project no. 1614	drawing no. 100	revision E