



Proposed Front Elevation- 1:100




Proposed Rear Elevation- 1:100



Proposed Side Elevation- 1:100



Proposed Garden Room Elevations 1:100

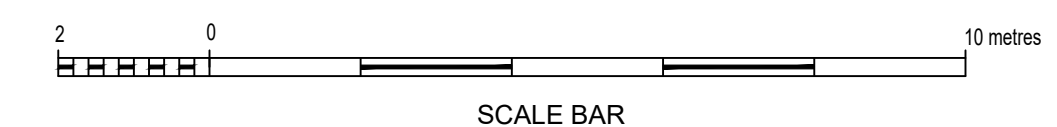

drawing stage
PLANNING

Briffa Phillips
Architecture Design Planning Consultants Project Management
19-21 Holywell Hill, St Albans
Herts AL1 1EZ
Tel: 01727 840567
Fax: 01727 731671
www.briffaphillips.com
info@briffaphillips.com

project title:
91 Queens Road
Buckhurst Hill
Essex

drawing title:
No 91a & No. 91b
Proposed Elevations

scale: 1:100 @A1	job architect MB	drawn JE	checked
date 15.10.20	project no. 1614	drawing no. 112	revision C