



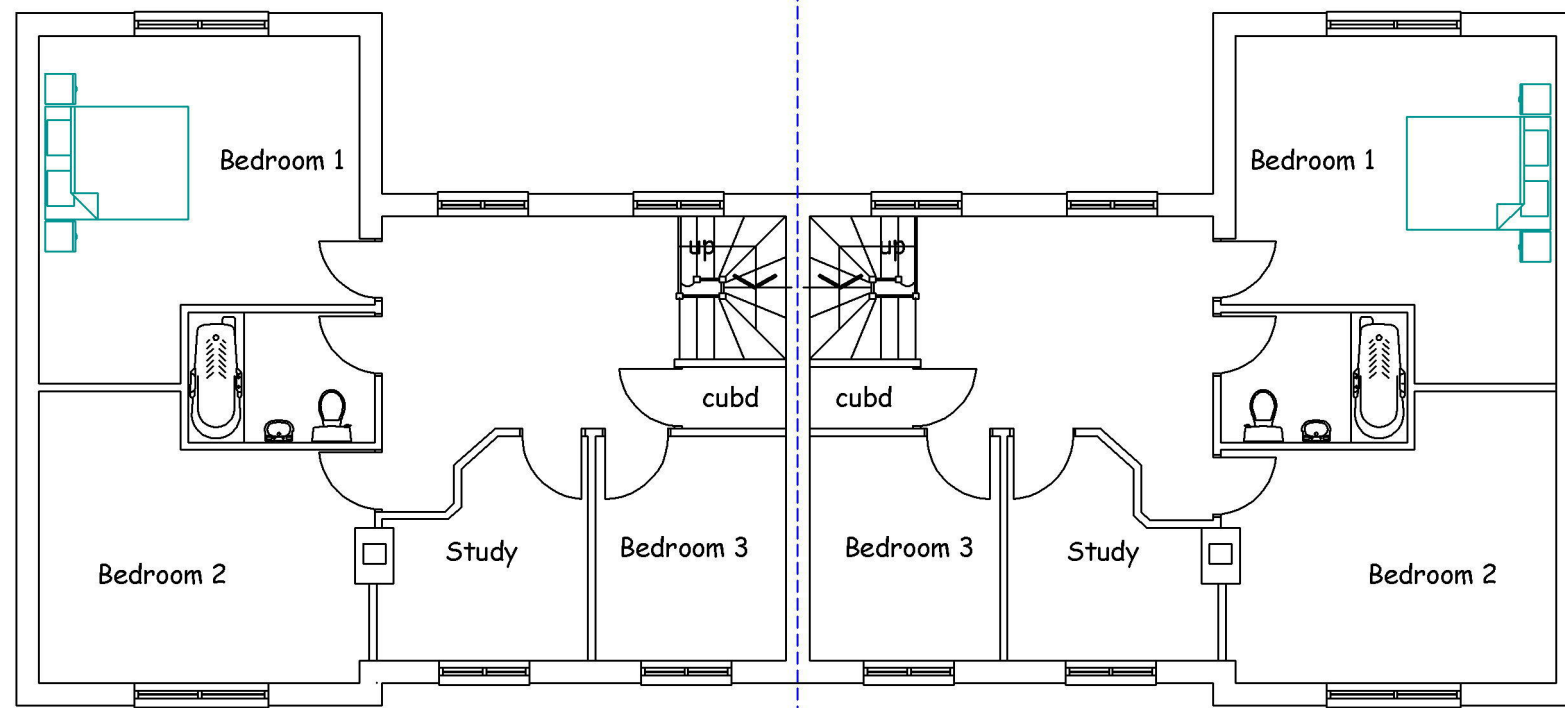

1st Floor Plan


1st Floor Plan

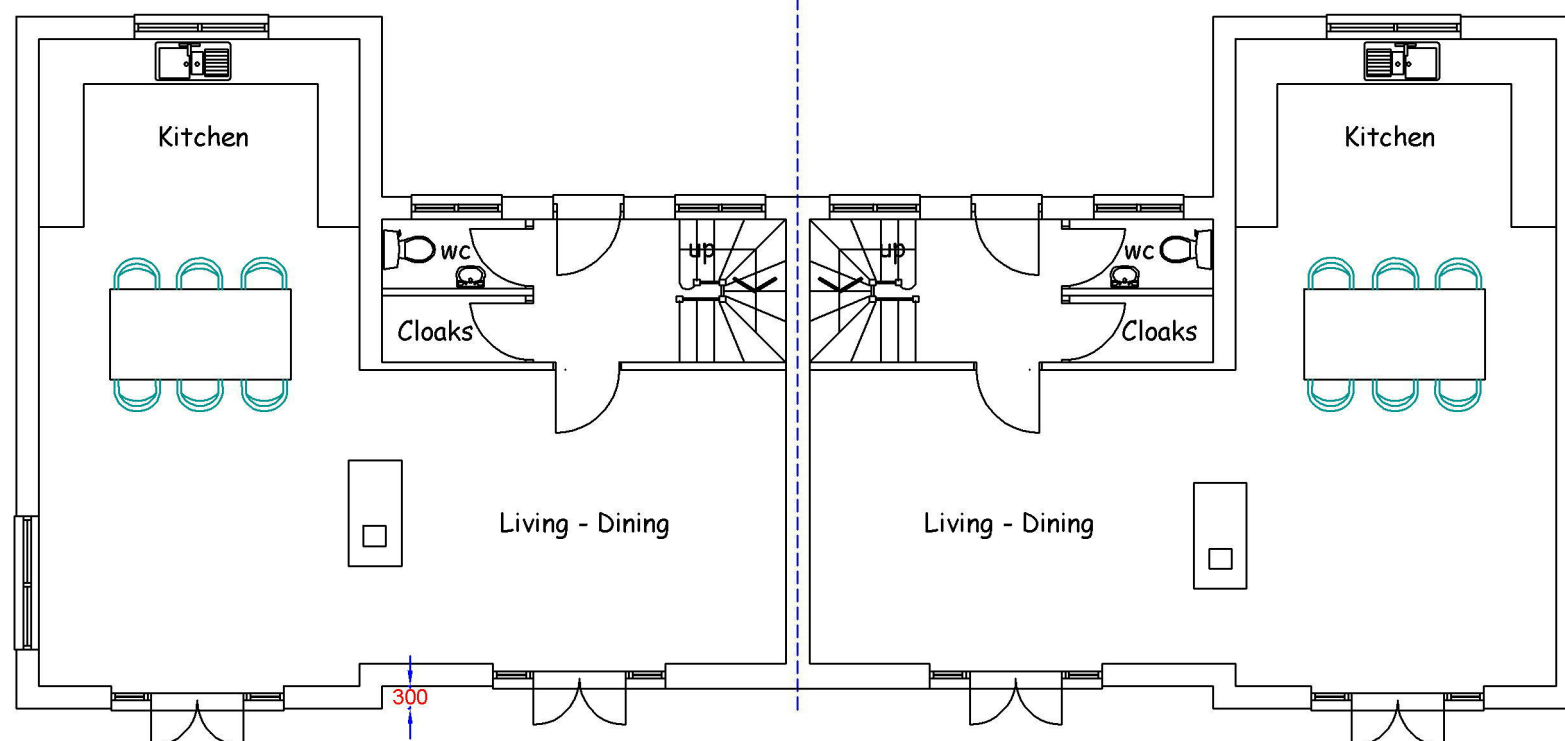

Ground Floor Plan

Ground Floor Plan

Notes

 

Rev	Date	Details	By
Project: 2no Residential Houses			
Subject: 3 Bed Semi Layout			
Client: Crown Hill Garden Centre Crown Hill, Epping, EN9 3TF			
Drawing N°: ELA/1400			Rev:
A1 Scale: 1:50	Drawn By: CE	Job No: 0329	Date: 19/09/18
		ELA Design 10 Church Lane Wormley Herts EN10 6JT www.ela-design.co.uk Tel:- 01992 - 441512	