


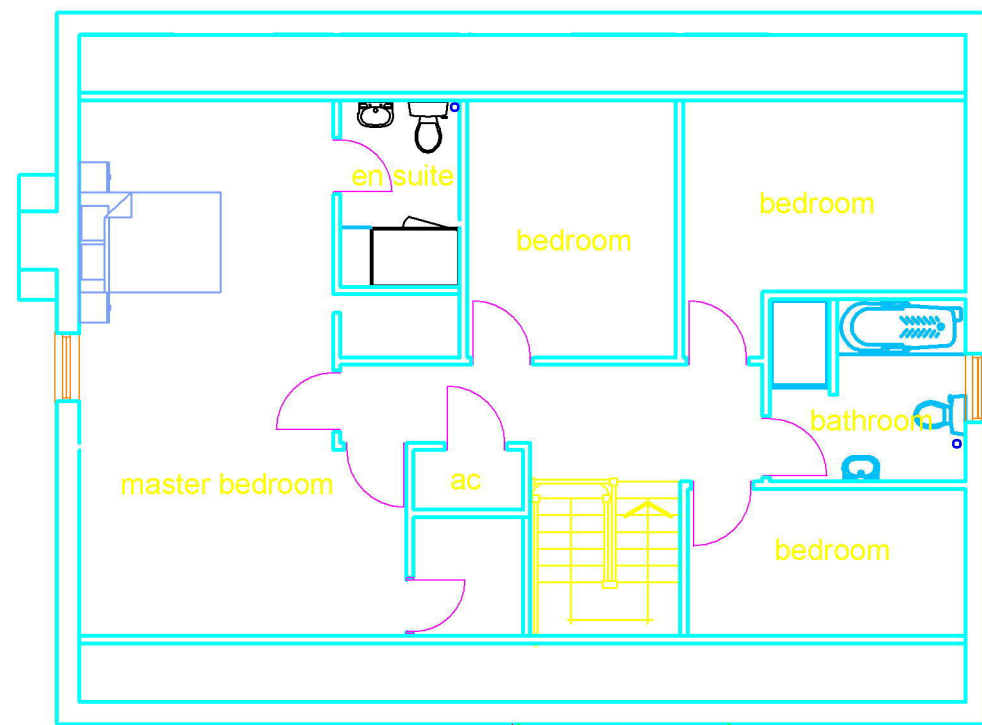
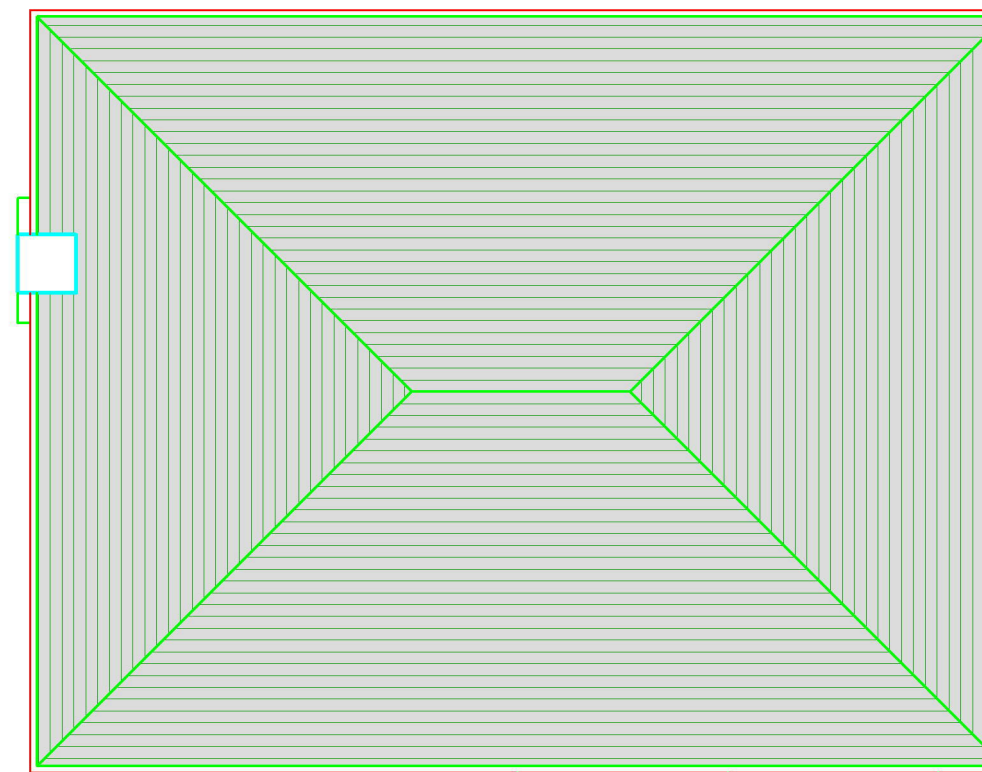


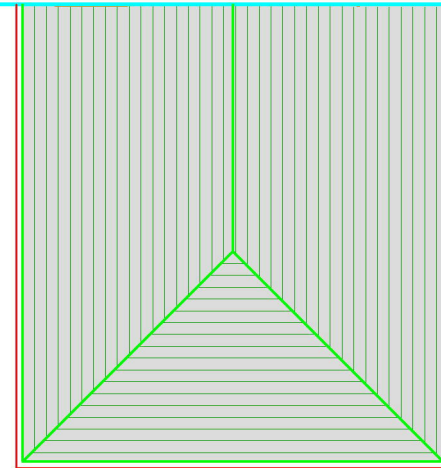



Loft floor plan

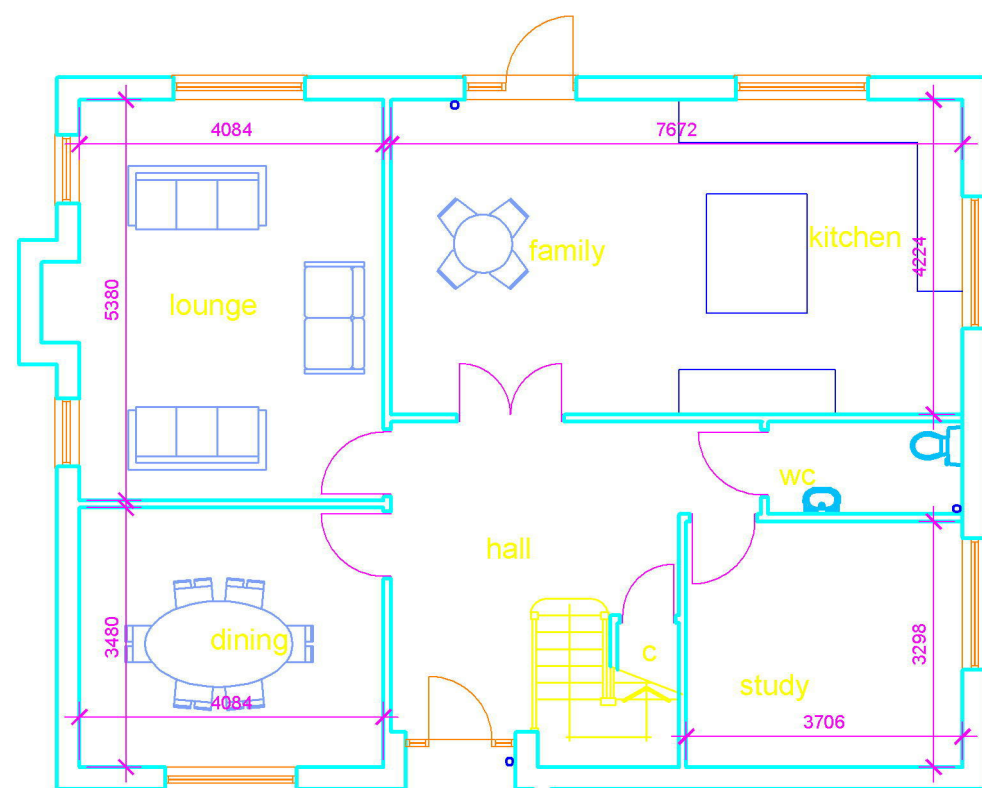


Roof plan

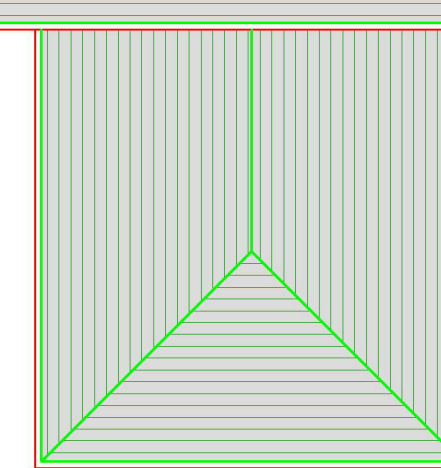

Ground floor plan

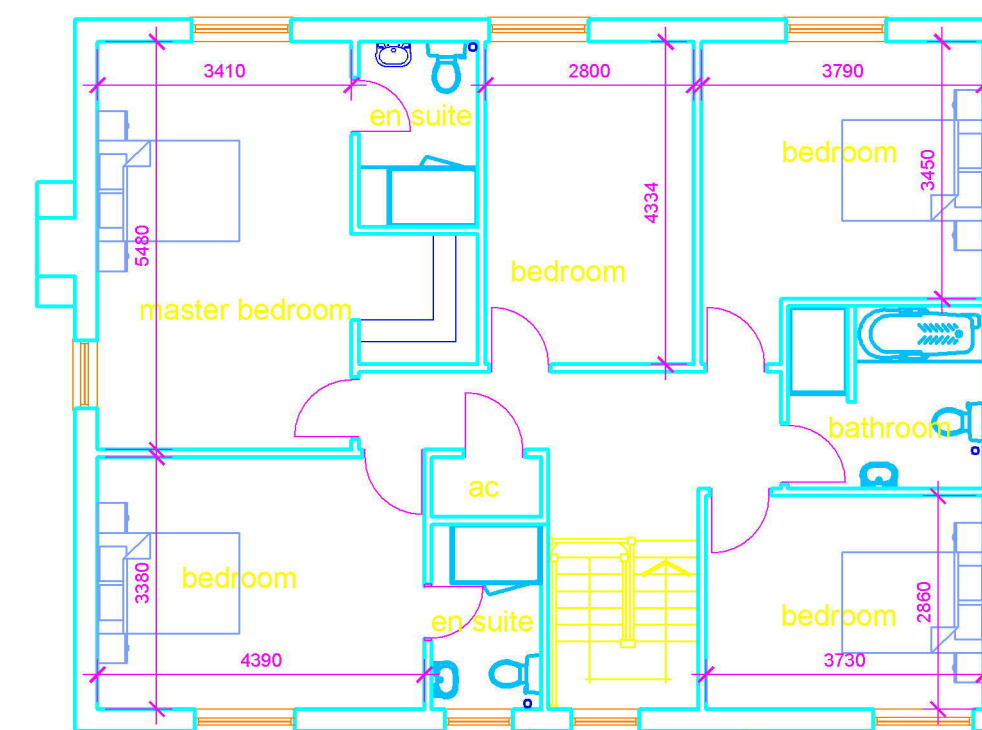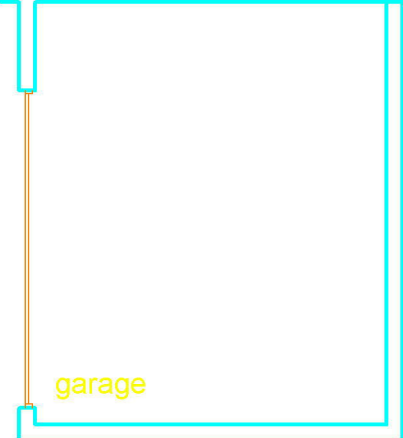


First floor plan

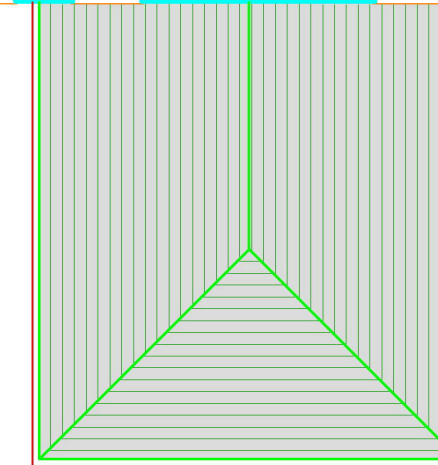

Notes

Scale in Metres
1:100

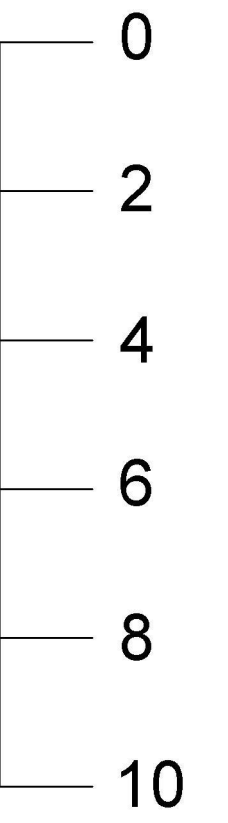

Rev	Date	Details	By
Project: Single House Infill Development			
Subject: House Layout Plan			
Client: AVER HOUSE - NURSERY LANE, NAZEING , EN9 2JE			
Drawing N°: ELA/4000		Rev:	
A1 Scale: 1:100	Drawn By: CE	Job No: 0003	Date: 27/03/21



ELA Design
10 Church Lane
Broxbourne
Herts
EN10 6JT

www.ela-design.co.uk