




1 Proposed East Elevation AA
1 : 200

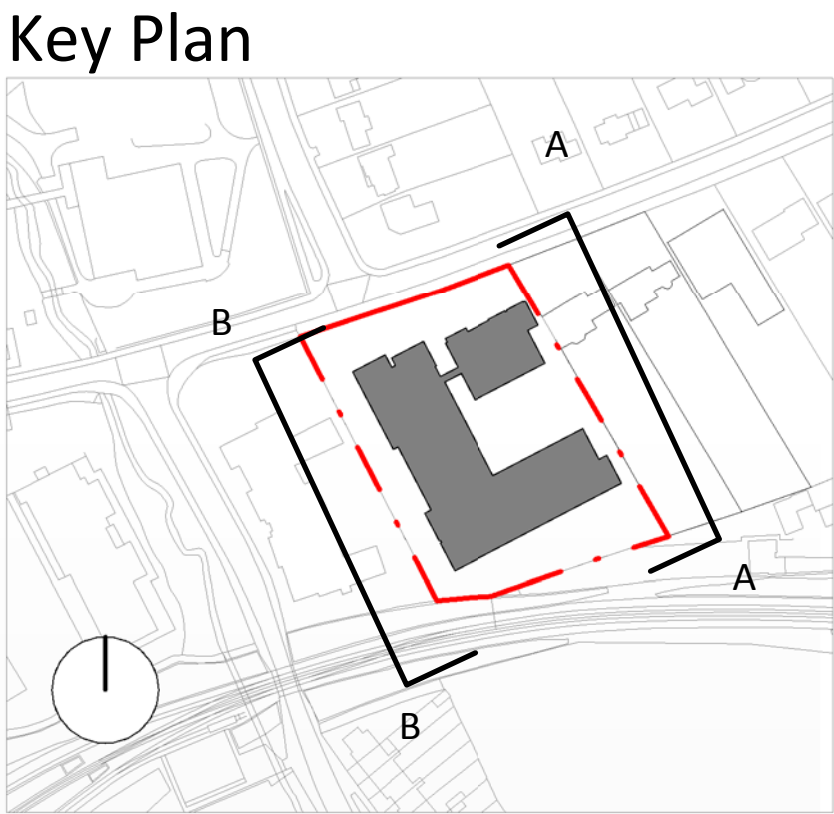

2 Proposed West Elevation BB
1 : 200

NOTES
CONSULTANTS
- Refer to highways consultant's drawings for details
- Refer to landscape consultant's drawings for details
- Landscaping layout is indicative only

AREAS
- Refer to area schedule

© Copyright Reserved. ColladoCollins Partners LLP

Rev	Notes	Date	By	Auth
PA	Issued For Planning	08/09/2017	DH	FR
PB	Set-backs added on eastern side	31/10/2017	DH	DH
PC	Revision Issued For Planning	23/11/2017	DH	DH
PD	Issued for planning	16/03/2018	DH	DH
PE	Issued for planning	10/07/2018	SM	DH
PF	Scheme revised for planning	16/10/2018	MS	DH
PG	Scheme updated to reflect QRP comments	21/11/2018	DH	DH
PH	Scheme updated further to reflect QRP comments	28/11/2018	DH	DH



VISUAL SCALE 1:200 @ A1

Application Boundary

ColladoCollins Architects

17-19 Foley Street
London W1W 6DW
T 020 7580 3490
F 020 7580 2917
info@colladocollins.com
www.colladocollins.com

Date: 17/07/17
Drawn By: VP
Checked by: DH
Scale @ A1: As indicated
Scale @ A3: 1 : 400

Elysian
Alderton Hill, Loughton
Site elevations as proposed - East
and West elevations
PLANNING
16074
P0-011

PH
Revision