




FRONT ELEVATION (NE)

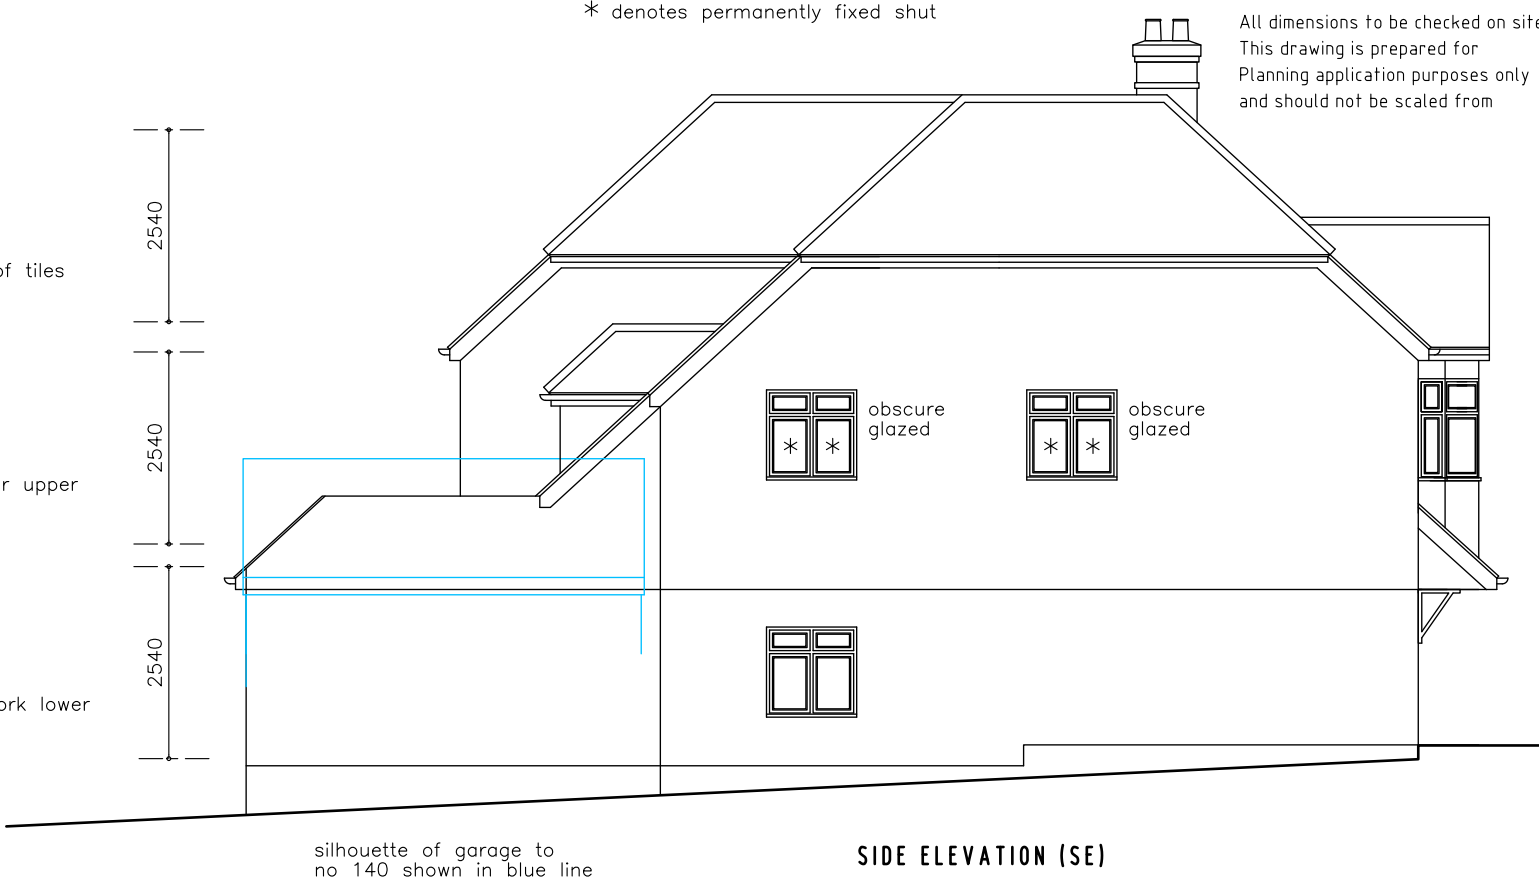

SIDE ELEVATION (SE)



SIDE ELEVATION (NW)



REAR ELEVATION (SW)

* denotes permanently fixed shut

notes
All dimensions to be checked on site
This drawing is prepared for
Planning application purposes only
and should not be scaled from

revisions

client
MR B CHAHAL
142 BUCKHURST WAY
BUCKHURST HILL

project
DEMOLITION OF BUNGALOW AND ERECTION
OF FOUR LUXURY FLATS
ELEVATIONS

scale	date	drawn
1:100 @ A4	31/7/19	BC
drawing no	revision	
19_7_004		