


2 PROPOSED SITE PLAN
1:200

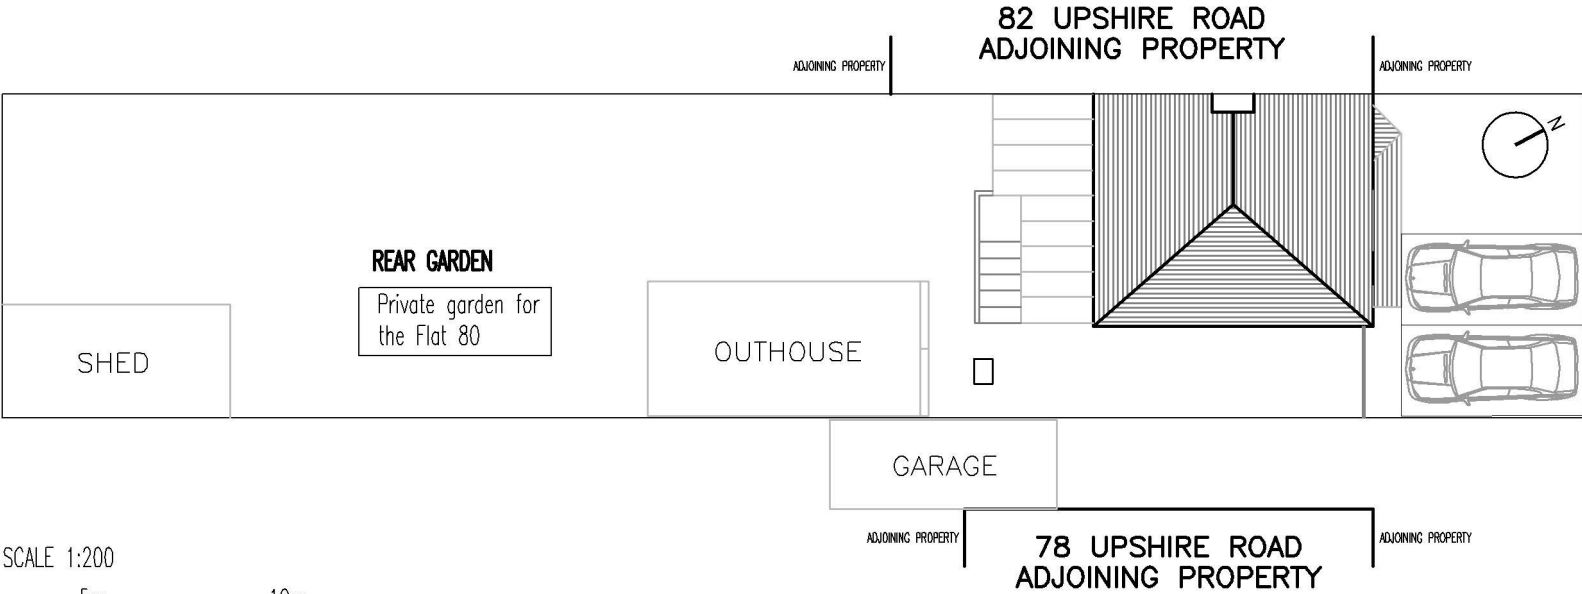

1 EXISTING SITE PLAN
1:200

© A JONES + CO ARCHITECTURAL SOLUTIONS

THIS ELECTRONIC INFORMATION IS CONFIDENTIAL AND THE COPYRIGHT OF A JONES + CO ARCHITECTURAL SOLUTIONS. NO USE IS PERMITTED OF IT OTHER THAN BY THE INTENDED RECIPIENT FOR THE PROPER PURPOSE NOR SHALL IT BE DISCLOSED OR PASSED ON TO ANY OTHER PARTY IN ANY FORM IN WHOLE OR IN PART WITHOUT OUR EXPRESS PERMISSION.

THE DATA IS SUPPLIED ELECTRONICALLY FOR CONVENIENCE ONLY. THE ORIGINAL INFORMATION IS THE HARD COPY WHICH WILL BE SUPPLIED ON REQUEST. NO DIMENSIONS OR OTHER INFORMATION SHOULD BE INFERRED FROM THE ELECTRONIC DATA UNLESS SPECIFICALLY SHOWN ON THE HARD COPY. WE ACCEPT NO LIABILITY FOR ANY EFFECT THAT THE TRANSMISSION OR USE OF THIS DATA MAY HAVE ON ANY COMPUTER OR SYSTEMS WHETHER IN RELATION TO ANY DEFECT, VIRUS OR ANY OTHER MATTER. YOUR RECEIPT OF THIS INFORMATION AND OPENING OF THE FILES CONSTITUTES ACCEPTANCE OF THESE TERMS.

CONSTRUCTION NOTES:

1. VERIFY ALL SITE DIMENSIONS AND LEVELS PRIOR TO MANUFACTURE OF ANY COMPONENT.
2. READ IN CONJUNCTION WITH ALL OTHER CONTRACT DOCUMENTATION
3. BRING ANY APPARENT DISCREPANCY TO THE ATTENTION OF THE C.A. PRIOR TO MANUFACTURE/CONSTRUCTION.

| Rev. | Date | Description | Rev/Chk By |
|------|------|-------------|------------|
|------|------|-------------|------------|

a jones+co architectural solutions

a jones+co architectural solutions
65 Rose Glen Romford RM7 0SL
Tel: 01708 755 674 Email: info@ajonesco.co.uk
www.ajonesco.co.uk

Job Title

FLAT 80 & 80A
UPSHIRE ROAD
WALTHAM ABBEY
EN9 3PA

Title

EXISTING & PROPOSED
SITE PLANS

Drawing Status

PLANNING

Drawn By

ca

Scale

1:200 (A3)

Project No.

AJC-1372

Checked By

Date

25JUL19

Rev.

06