


Note
This drawing is not to be scaled. Use figured dimensions only. All dimensions are to be checked on site and any discrepancies, errors or omissions are to be reported to the architect prior to commencement of works.

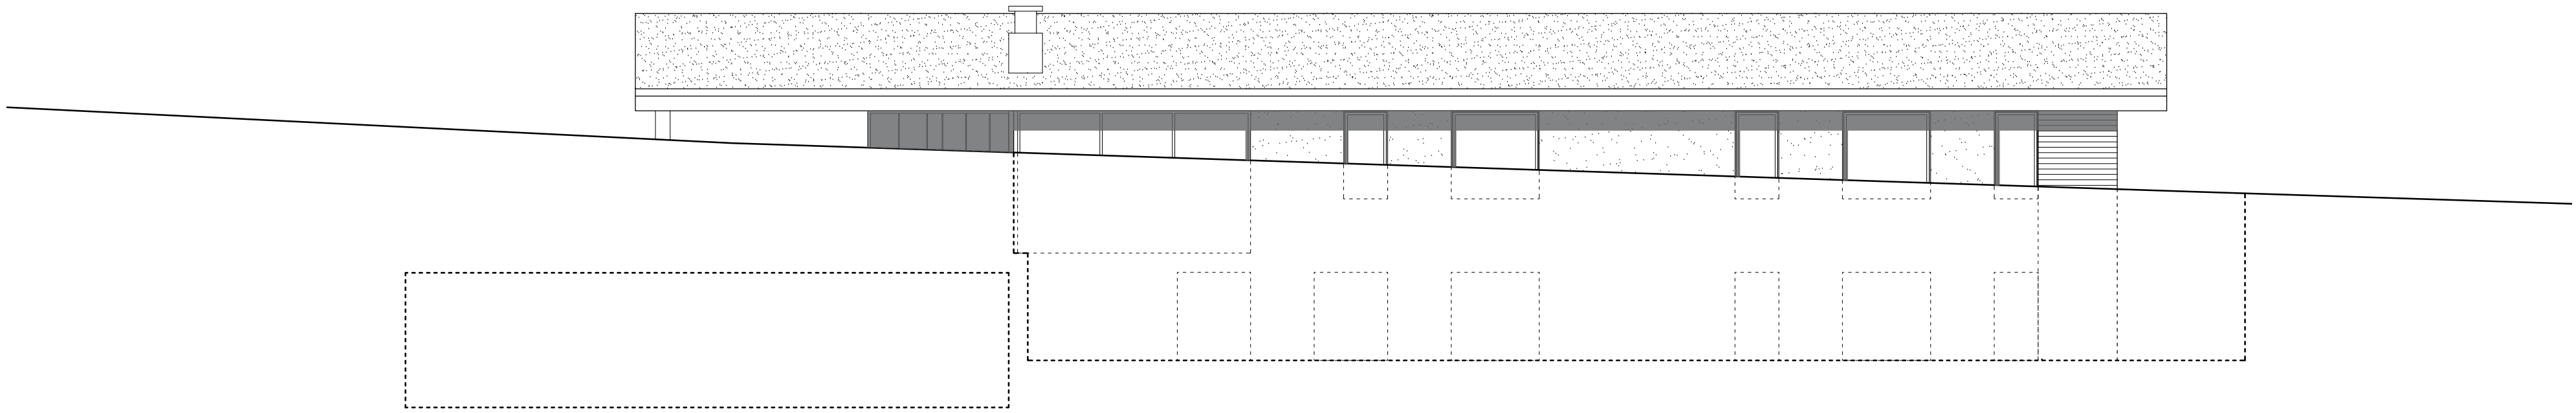

PROPOSED FRONT ELEVATION



PROPOSED REAR ELEVATION

0m 2m 4m 6m 8m 10m
SCALE 1:100

ALL DIMENSIONS APPROXIMATE

SCHEME DESIGN SUBJECT TO
STRUCTURAL ENGINEER /SERVICES ENGINEER,
& PLANNERS COMMENT

FOR PLANNING

I D 12/07/19 I Elevation revisions I HY I
I C 12/07/19 I Landscaping included I HY I
I B 10/05/19 I Elevation revisions I HY I
I A 12/04/19 I Dimensions added I HY I

BB PARTNERSHIP LTD
CHARTERED ARCHITECTS
Studios 33-34, 10 Hornsey St, London. N7 8EL
Tel 020 7336 8555 - e-mail - architect@bbpartnership.co.uk

| | | |
|--|----------------|----------------|
| client | | |
| project Patsalls, Pudding Lane, Chigwell, IG7 6BY | | |
| drawing Proposed Elevations Front and Rear | | |
| date Jul 19 | scale 1:100 | drawn by HY |
| drg.no. FGA_210 | revision D | |

© 2018 BB PARTNERSHIP LIMITED - ALL RIGHTS RESERVED
CHECK ALL DIMENSIONS ON SITE