




Note
This drawing is not to be scaled. Use figured dimensions only. All dimensions are to be checked on site and any discrepancies, errors or omissions are to be reported to the architect prior to commencement of works.

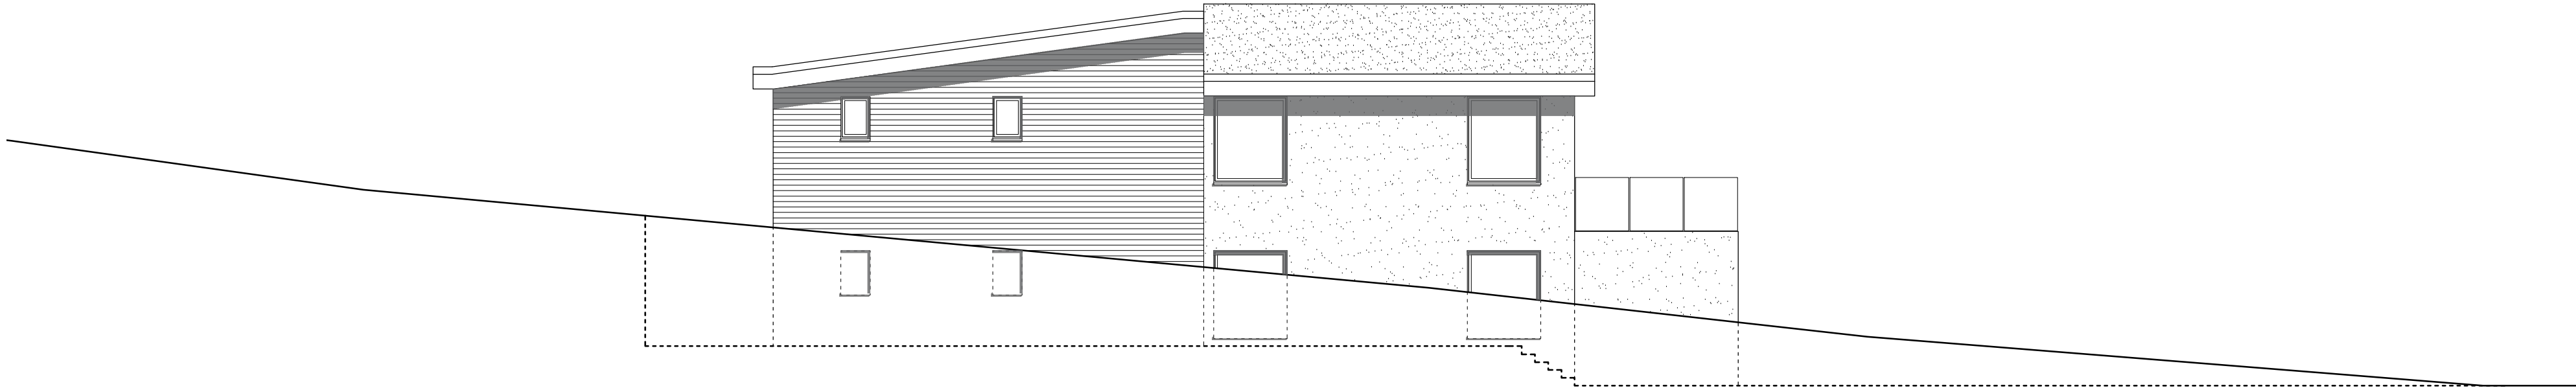

PROPOSED NORTH WEST ELEVATION

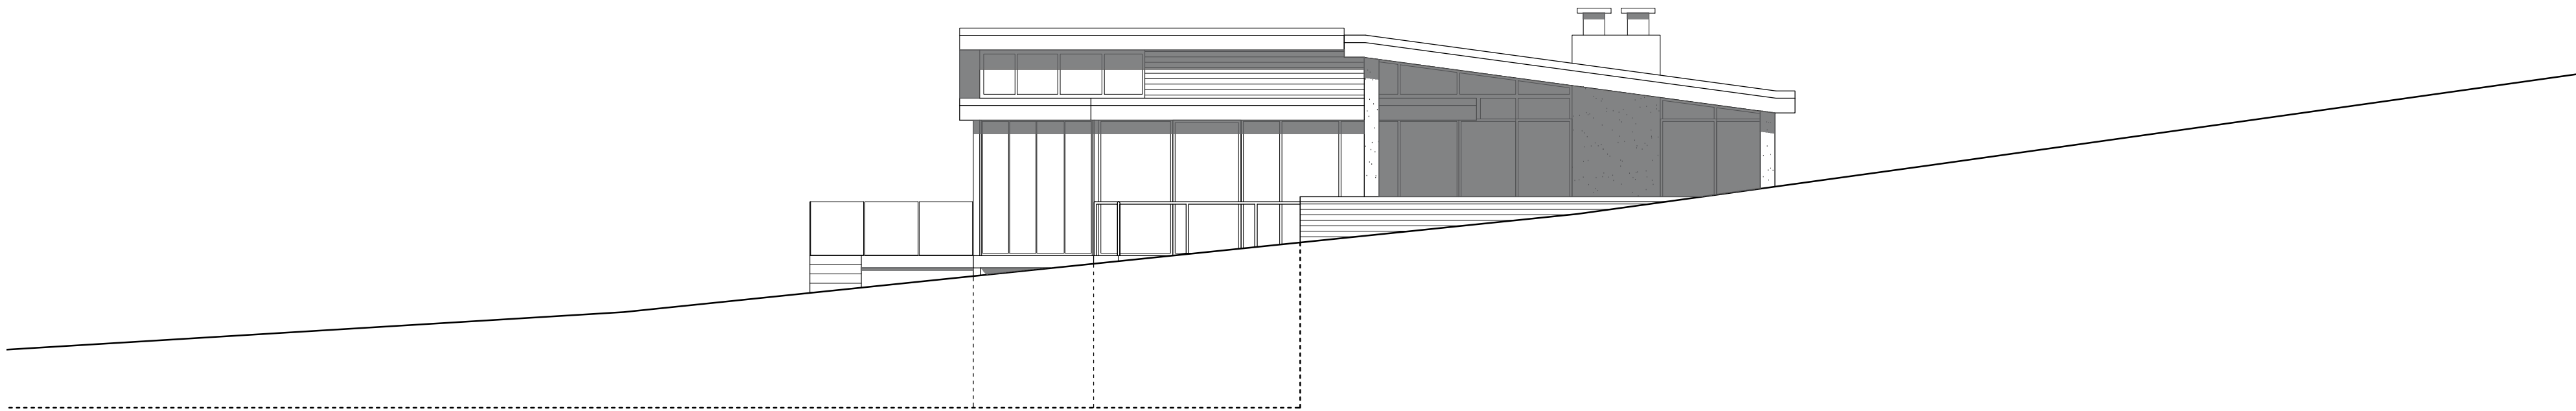

PROPOSED SOUTH EAST ELEVATION

 

SCALE 1:100

ALL DIMENSIONS APPROXIMATE

SCHEME DESIGN SUBJECT TO
STRUCTURAL ENGINEER /SERVICES ENGINEER,
& PLANNERS COMMENT

FOR PLANNING

I D 12/07/19 I Elevation revisions IHY I
I C 12/07/19 I Landscaping included IHY I
I B 10/05/19 I Elevation revisions IHY I
I A 12/04/19 I Dimensions added IHY I

BB PARTNERSHIP LTD

CHARTERED ARCHITECTS

Studios 33-34, 10 Hornsey St, London. N7 8EL
Tel 020 7336 8555 - e-mail - architect@bbpartnership.co.uk

client		
project Patsalls, Pudding Lane, Chigwell, IG7 6BY		
drawing Proposed Elevations North West and South East		
date Jul 19	scale 1:100	drawn by HY
drg.no. FGA_211	revision D	

© 2018 BB PARTNERSHIP LIMITED - ALL RIGHTS RESERVED
CHECK ALL DIMENSIONS ON SITE