



North Elevation

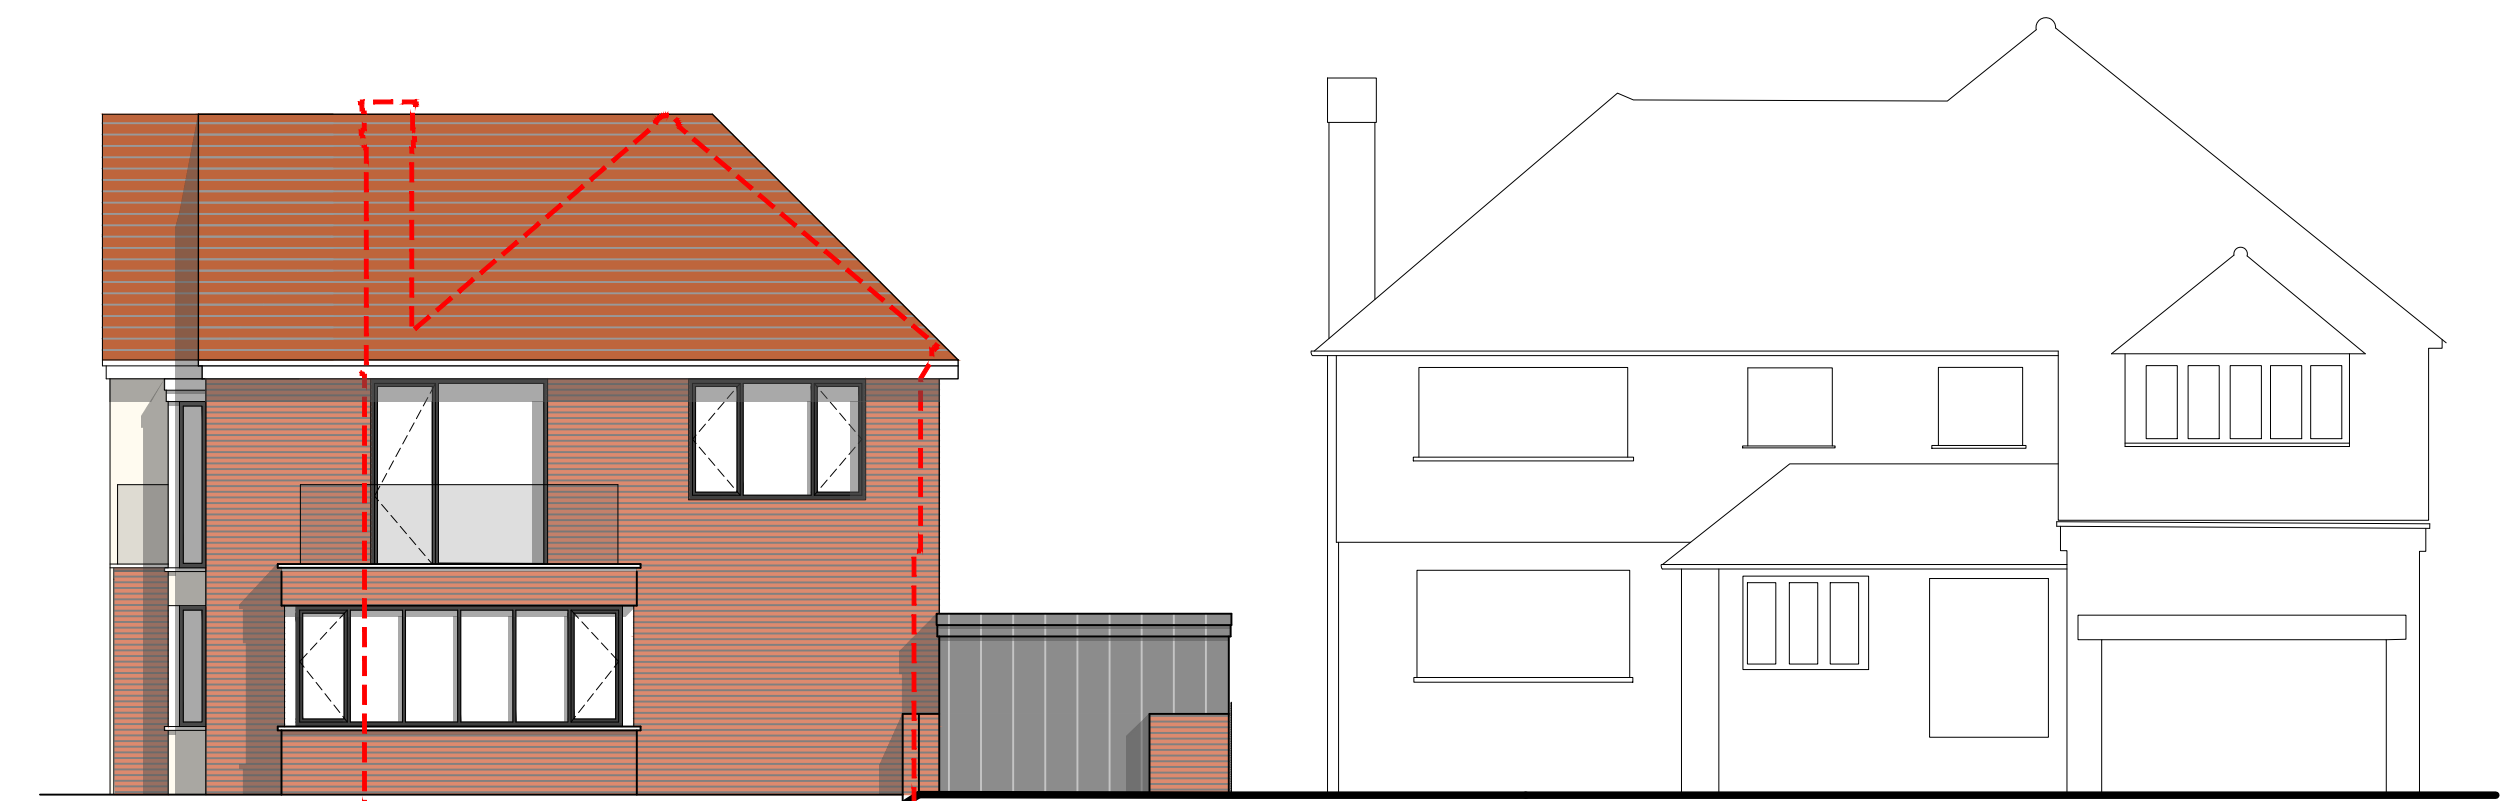


South Elevation



West Elevation

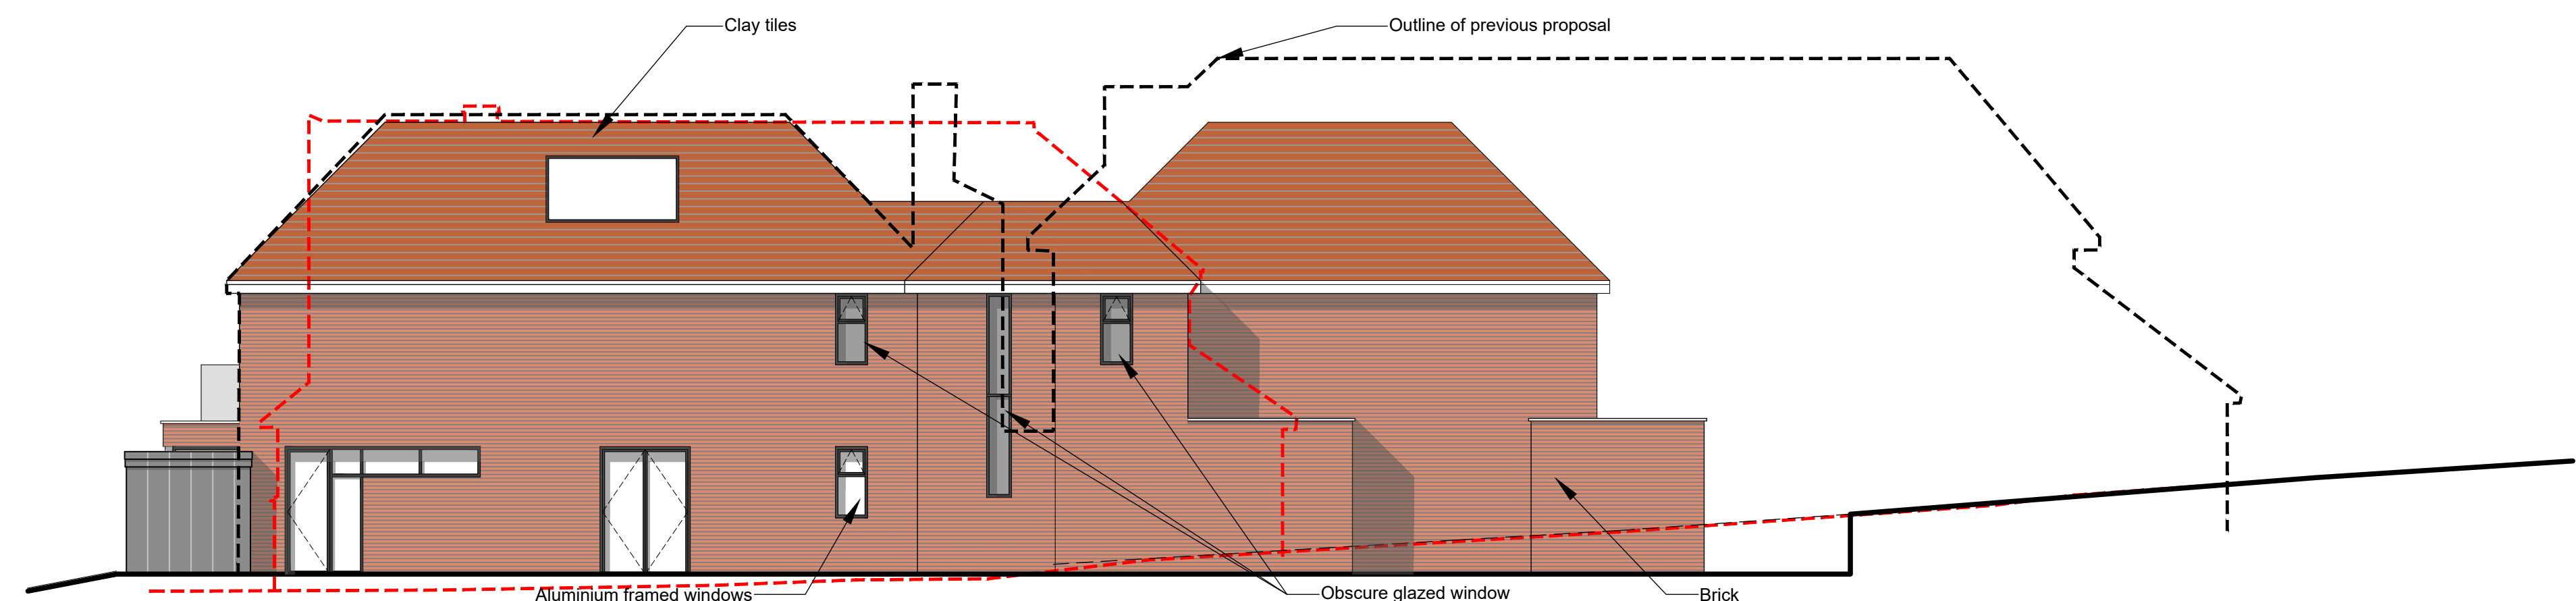

East Elevation

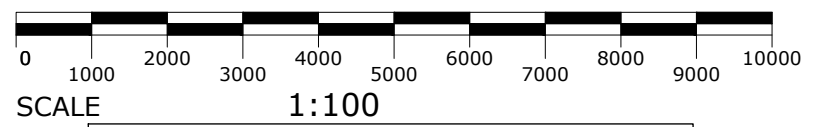

ALL DIMENSIONS APPROXIMATE

SCHEME DESIGN SUBJECT TO
STRUCTURAL ENGINEER /SERVICES ENGINEER,
& PLANNERS COMMENT

FOR PLANNING

I G 10/9/11/20 | Windows and layout amended | BC |
I F 10/8/06/20 | South end moved away from boundary | BC |
I E 11/3/05/20 | Layout reduced and revised | BC |
I D 10/3/03/20 | Updates added | BC |
I C 12/1/02/20 | Layout amended | BC |
I B 10/6/12/19 | Revised following client comment | BC |
I A 10/2/12/19 | Revised following client comment | BC |

BB PARTNERSHIP LTD
CHARTERED ARCHITECTS

Studios 33-34, 10 Hornsey St, London, N7 8EL
Tel 020 7336 8555 - e-mail - architect@bbpartnership.co.uk

client		
project		
2 Courtland Drive Chigwell IG7 6PN		
drawing		
Proposed Context Elevations		
date	scale	drawn by
27/08/19	1:100@A1	BC
drg.no.	revision	
GBI_209	G	

© 2018 BB PARTNERSHIP LIMITED - ALL RIGHTS RESERVED