


(Main Listed Building)

Pool House - Existing Front Elevation

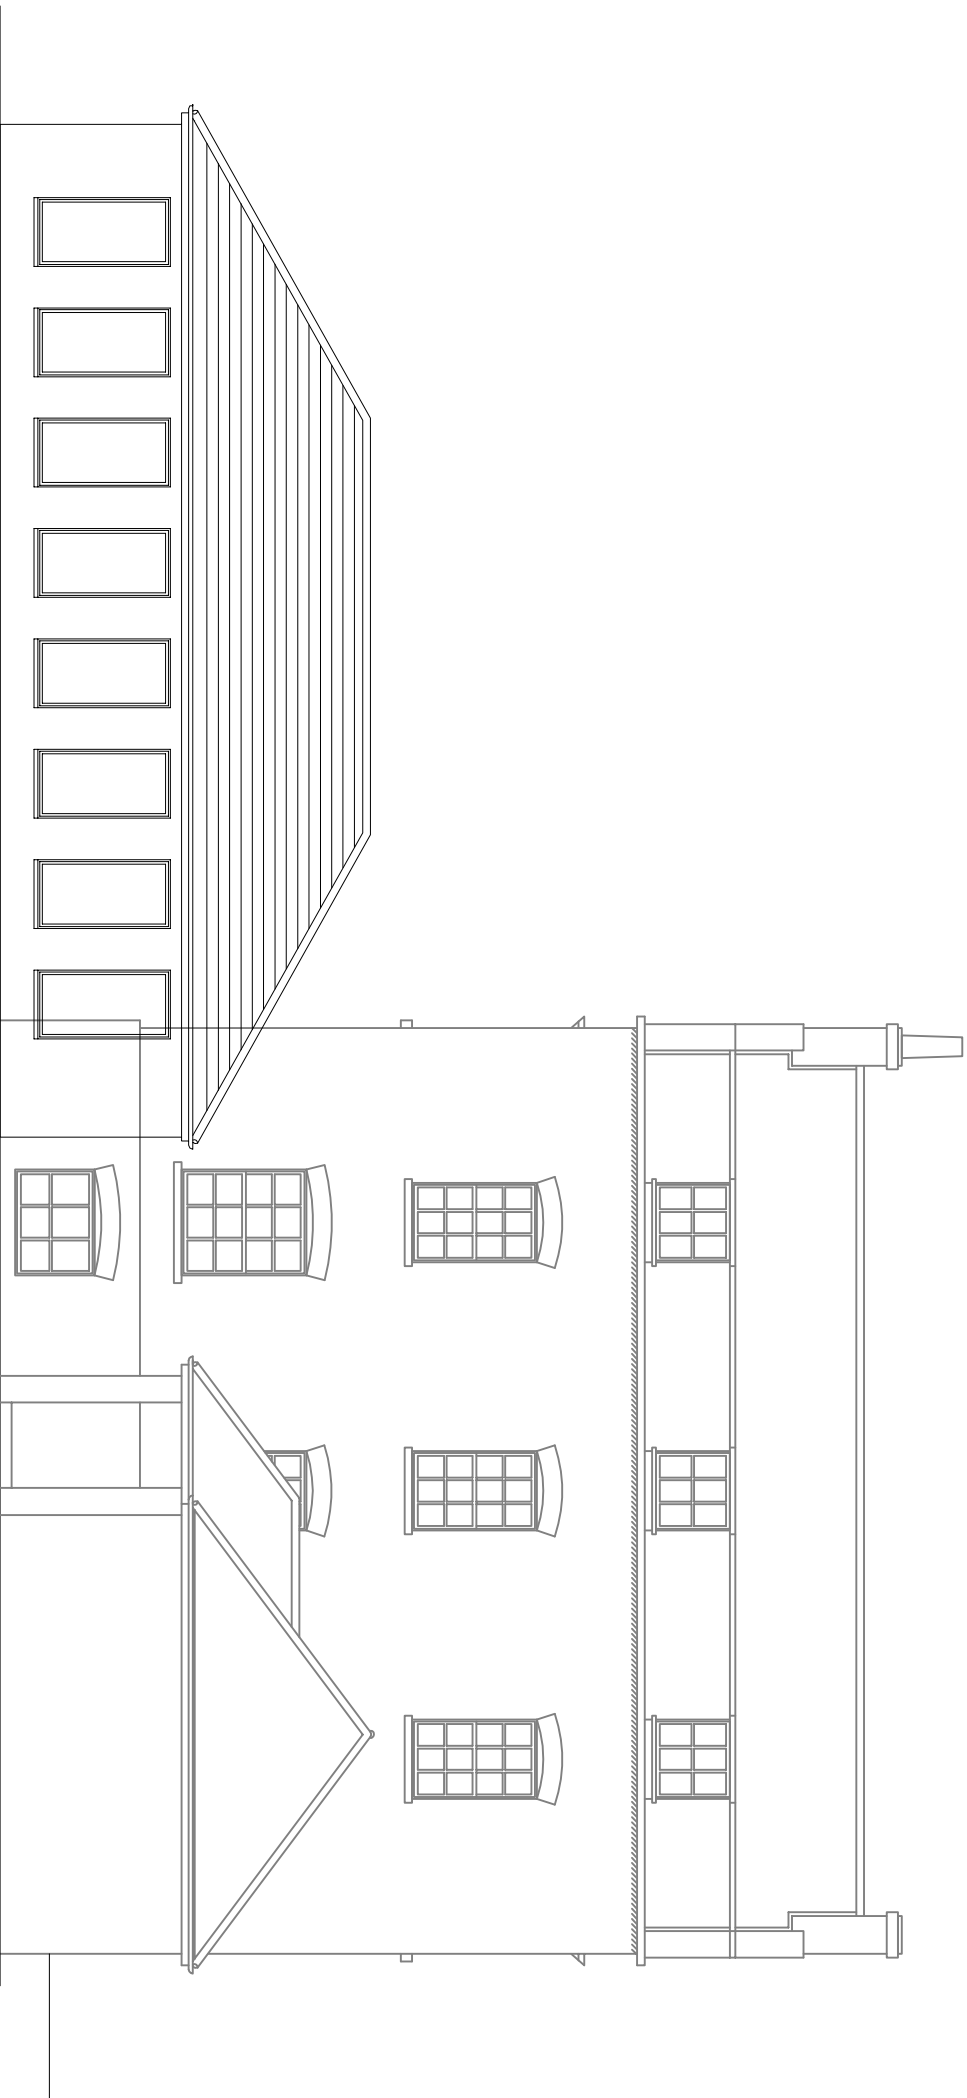

Pool House - Existing Rear Elevation

(Main Listed Building)

PROJECT:

PROPOSED DEVELOPMENT TO  
HAINAULT HALL POOL HOUSE,  
173 LAMBOURNE ROAD,  
CHIGWELL,  
ESSEX,  
IG7 6JU.


CLIENT:

MR. SINGH

DRWG. TITLE  
EXISTING ELEVATIONS - 1

DRAWN	CA
CHECKED	CA
SCALE	1 :100@A3
DATE: FEBRUARY, 2018	SHEET NO DS-05

ARCHITECTS:

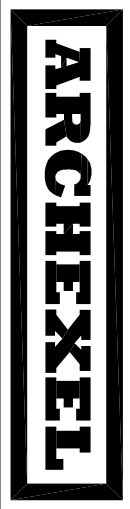

6 MALCOLM WAY, LONDON, E11 1PW  
T: +44 (0) 7816 236529  
E: archexel@gmail.com