


Existing Site plan

A

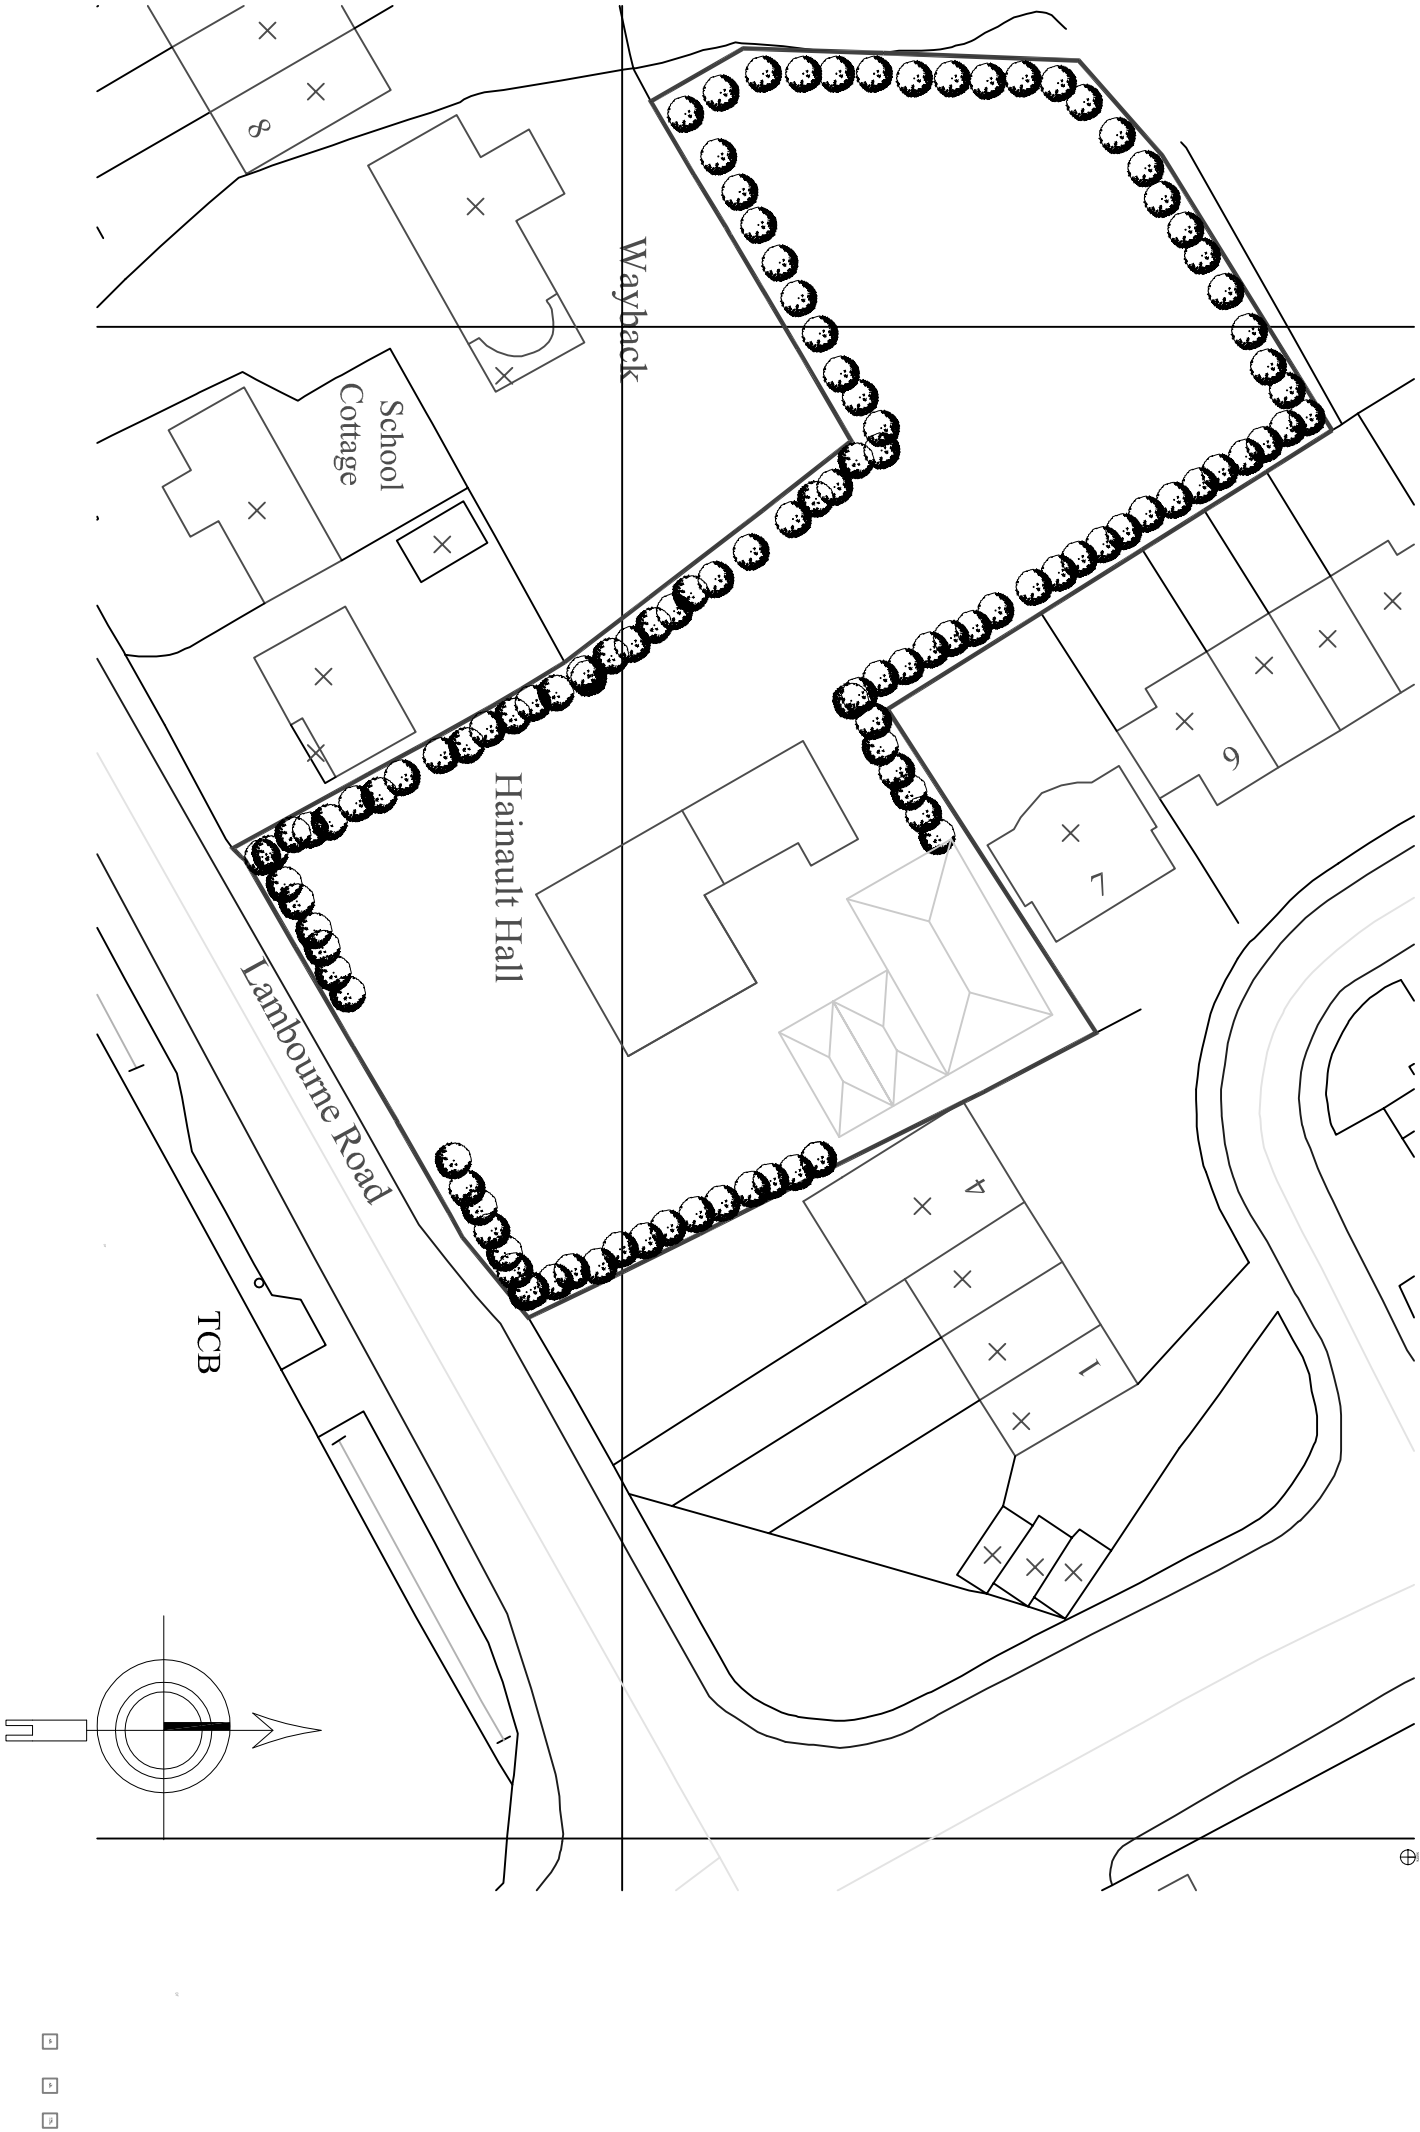


NOTES

PROJECT:
PROPOSED DEVELOPMENT TO
HAINAULT HALL POOL HOUSE,
173 LAMBOURNE ROAD,
CHIGWELL,
ESSEX,
IG7 6JU.

CLIENT:
MR. SINGH

ARCHITECTS:

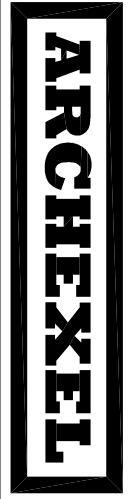

6 MALCOLM WAY, LONDON, E11 1PW
T: +44 (0) 7816 236529
E: archexel@gmail.com

DRWG. TITLE

EXISTING SITE PLAN

DRAWN	CA
CHECKED	CA
SCALE	1 :200@A3
DATE: FEBRUARY, 2018	SHEET NO
	DS-02