



1 Existing Ground Floor
Scale: 1:100

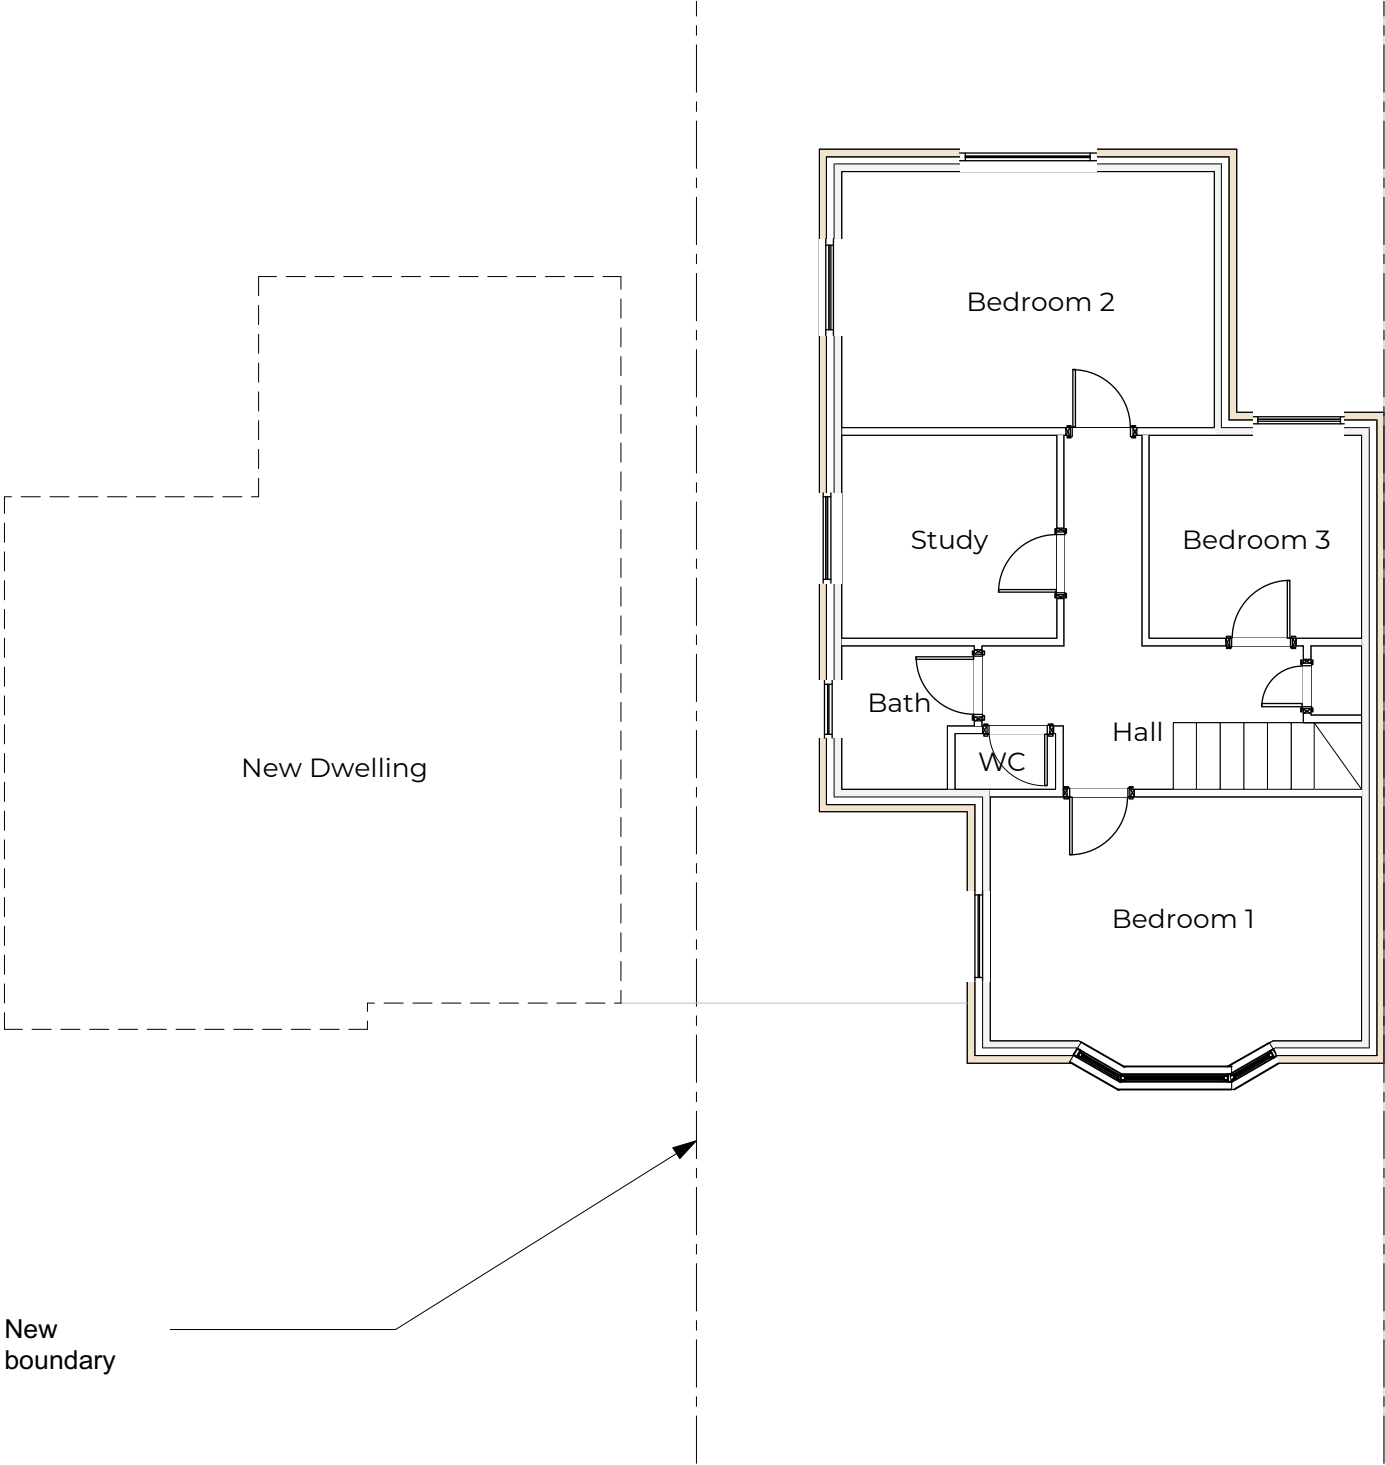

2 Existing First Floor
Scale: 1:100

 

NOTES:
These drawings are for information purposes
only and are not to be used for construction.

Design Intent Drawing. Do not scale.
All dimensions to be checked on site.
This drawing is the sole copyright of
10 10 10 and is not to be reproduced
without permission.

REVISIONS		
Rev	Date	Description
-	--/--/--	-

1010

Site Office
3 Kensington Park
Oak Hill Road
Stapleford Abbots
Essex
RM4 1AF
w www.tententen.co.uk

PROJECT 7 Brooklyn Avenue		
CLIENT Mr M + Mrs J Nooitgedacht		
DRAWING TITLE Existing Ground + First Floor Plans		
DRAWING NO 210	SCALE 1:100	REVISION -
STATUS PLANNING		