




PROPOSED FRONT ELEVATION

No: 41

No: 19

No: 19

No: 18

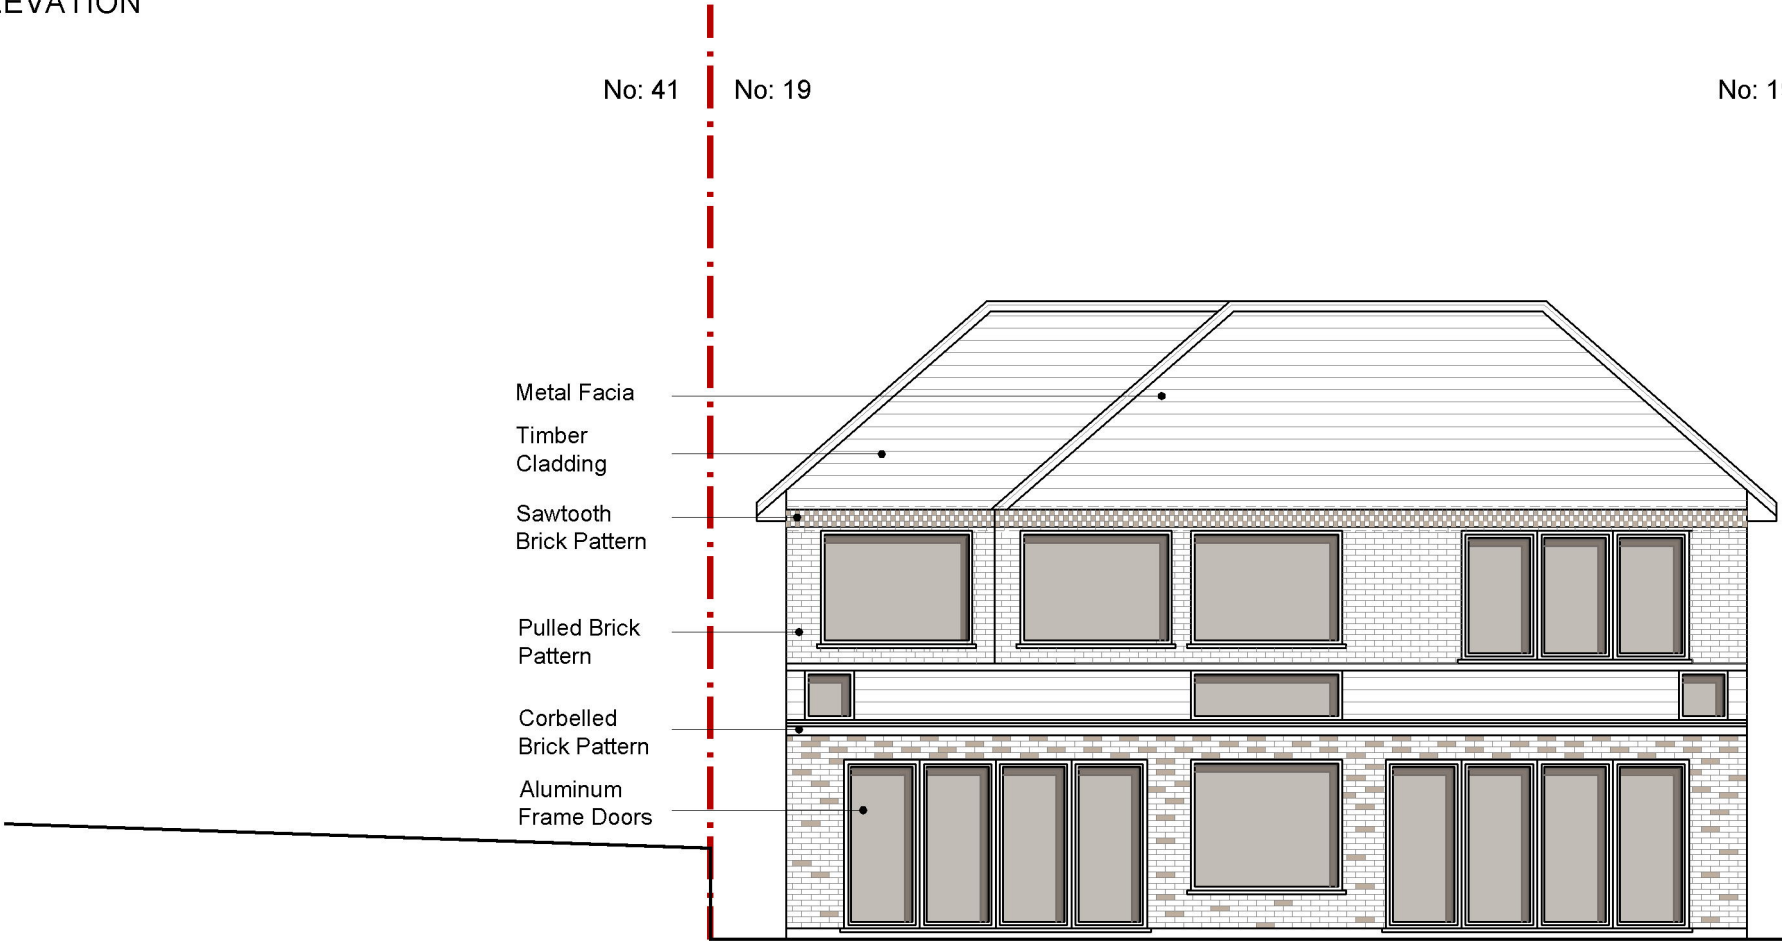

PROPOSED REAR ELEVATION

			CLIENT MR SYED HASSAN RAZA	PROJECT 19 GREAT OWL ROAD CHIGWELL IG7 6AL	SCALE 1:100@A3	DRAWING NO.	REV.	AARKZ Design Associates	
					DATE OCT 18	DRAWN WN	09		
REV	DATE	NOTES	DRAWINGS TO BE READ IN CONJUNCTION WITH RELEVANT DRAWING AND SPECS. DRAWINGS NOT TO BE SCALED. FIGURED DIMENSIONS ONLY. ANY DISCREPANCIES ARE TO BE POINTED TO THE ARCHITECT. THE ARCHITECT IS NOT LIABLE FOR ANY FAULTS NOT RAISED. DRAWINGS NOT TO BE SCALED FOR LAND TRANSFER PURPOSES	DRAWING TITLE PROPOSED ELEVATIONS	<div>012345</div> <div>Meters @ 1:100 @ A3</div>				186 FOREST ROAD, LOUGHTON, IG10 1EG TEL: 0750 645 9645 Email: Info@Aarkzdesign.co.uk WWW.AARKZDESIGN.CO.UK