


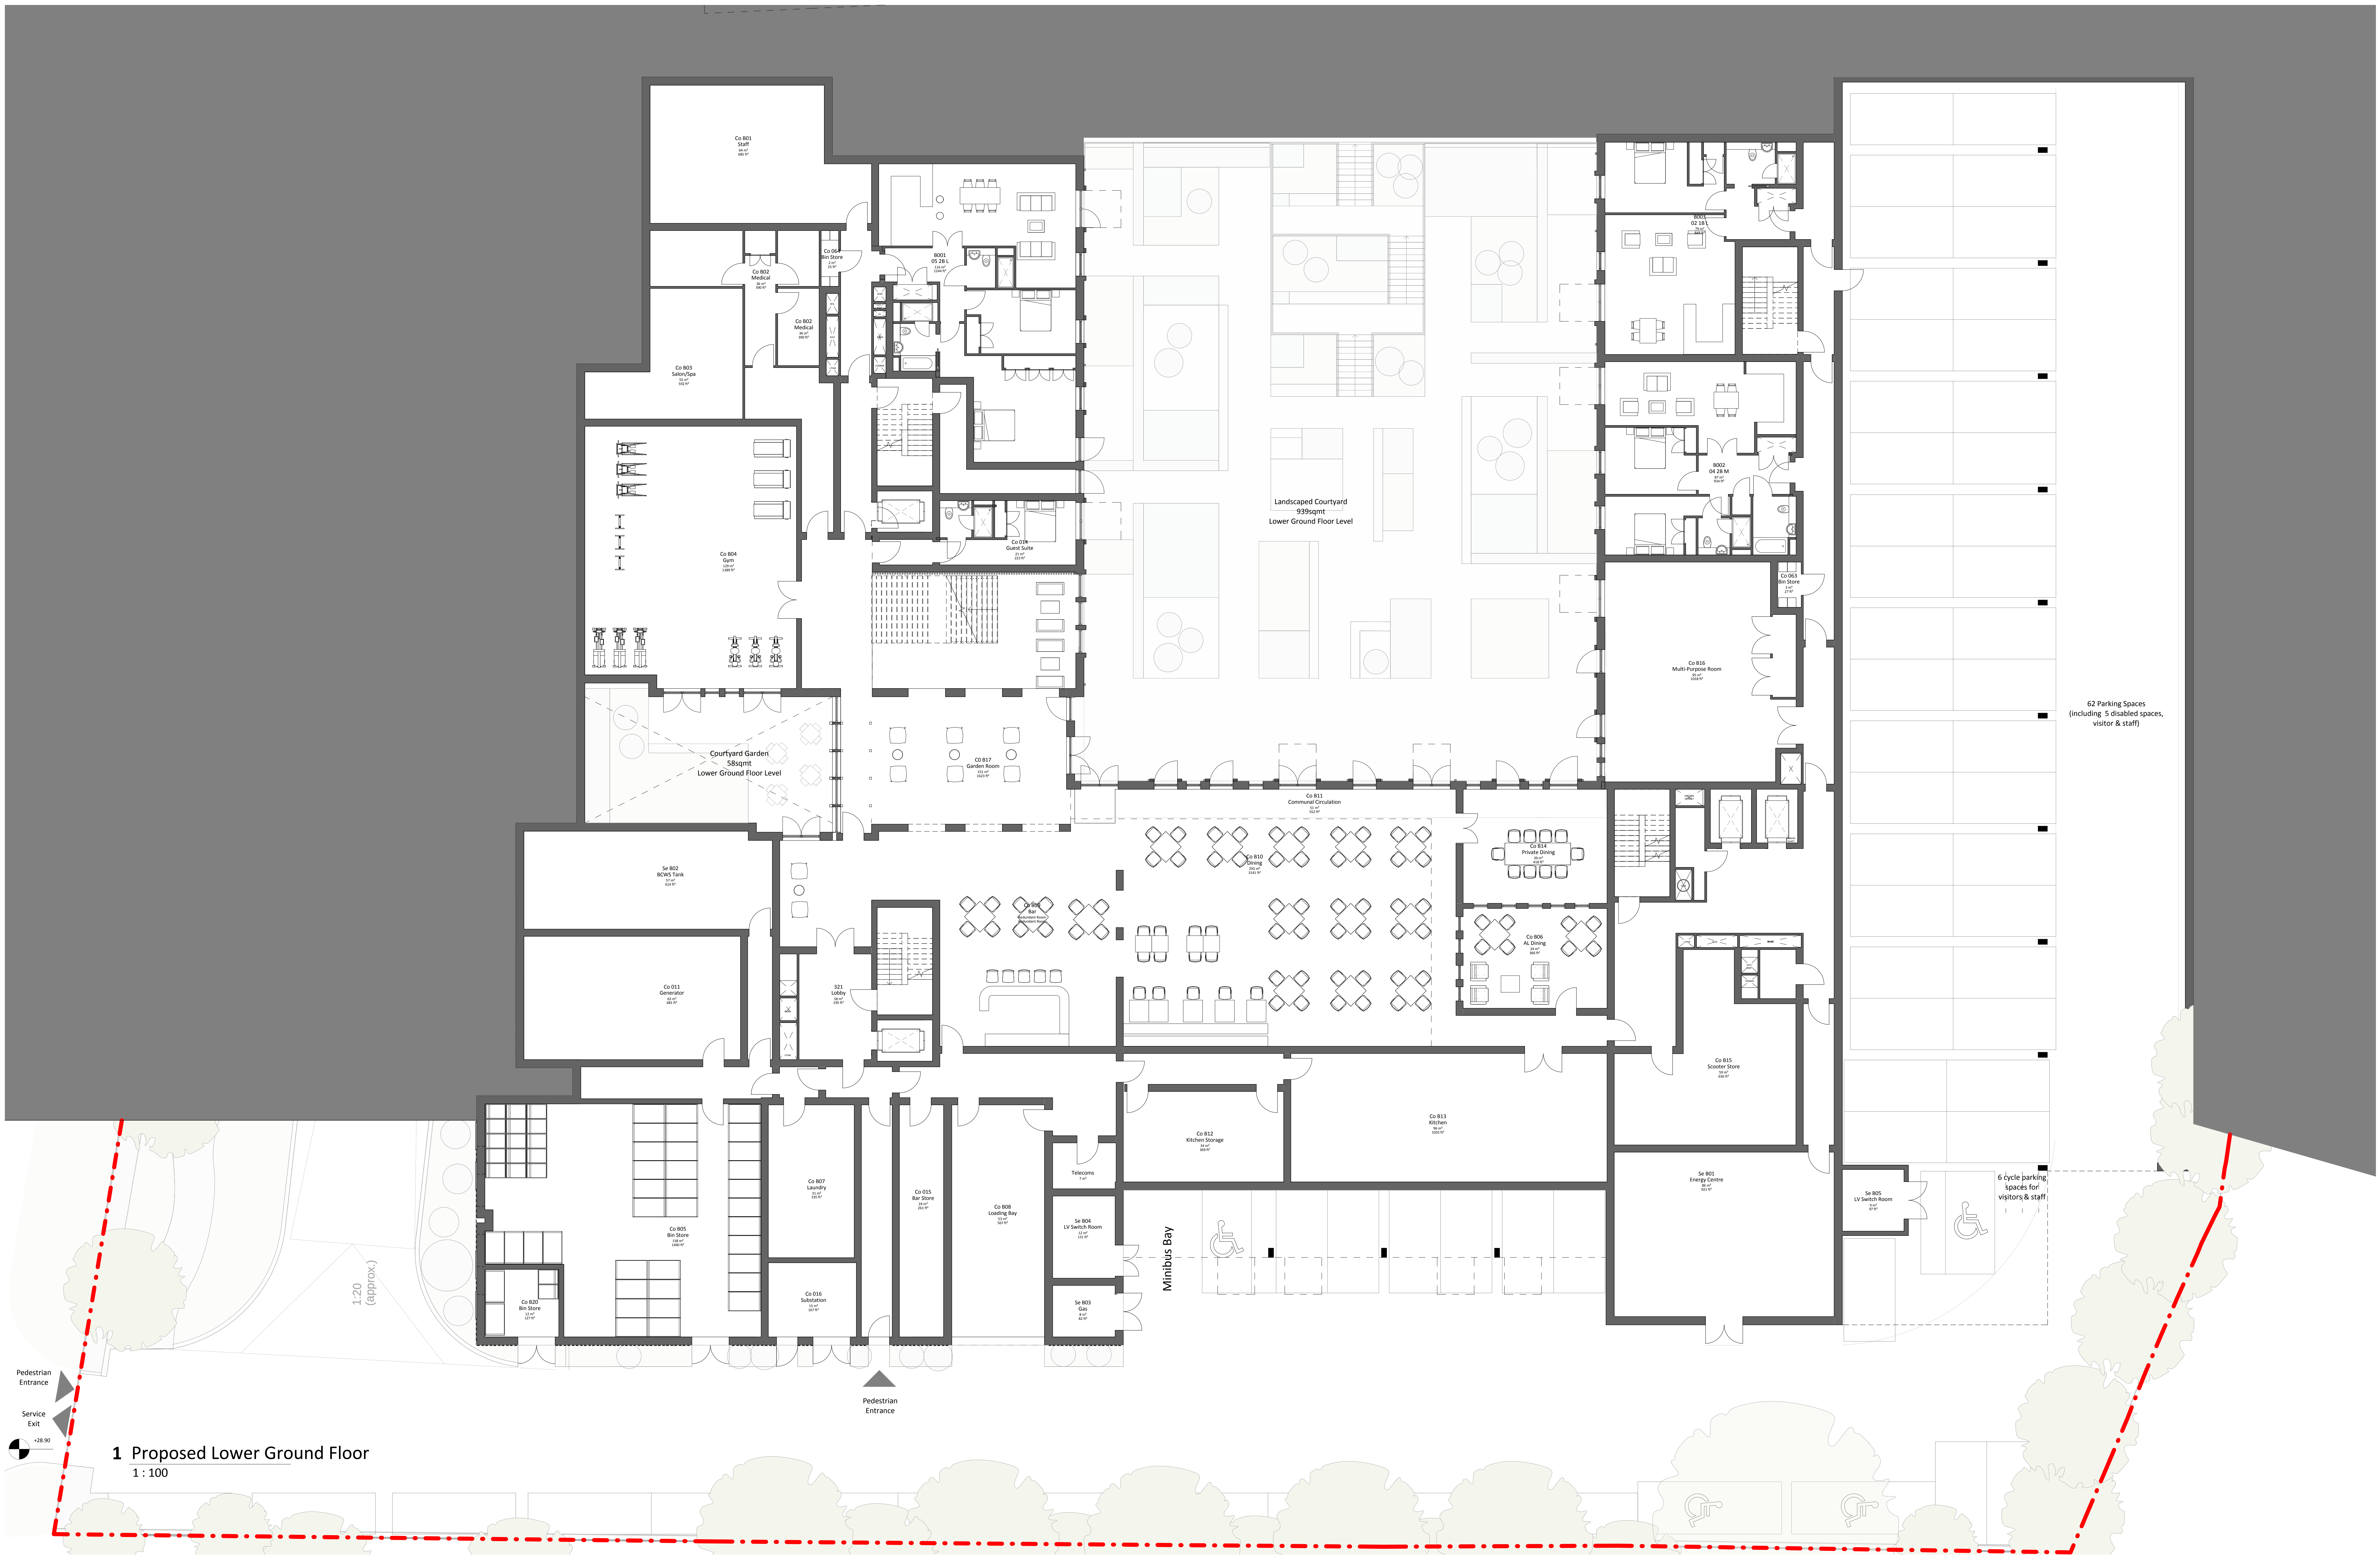

Rev.	Notes	Date	By	Auth.
P.A.	Issued For Planning	08/06/2017	DM	PH
P.B.	Set back added on eastern side	31/10/2017	DM	DM
P.C.	Reduction issued for Planning	22/11/2017	DM	DM
P.D.	Landscaping plan updated	09/02/2017	DM	DM
P.E.	Issued for planning	16/03/2018	DM	DM
P.F.	Post planning official amendments	25/06/2018	DM	DM
P.G.	Issued for planning	10/07/2018	SM	DM
P.H.	Scheme revised for planning	16/10/2018	MS	DM

NOTES

- CONSULTANTS
- Refer to highway consultant's drawings for details
- Refer to landscape consultant's drawings for details
- Landscaping layout is indicative only

AREAS

- Refer to area schedule

0m 2m 4m 6m 8m 10m

VISUAL SCALE 1:100 @ A0

Application Boundary



ColladoCollinsArchitects
17-19 Foley Street, London W1P 6BN
T 020 7580 3490
F 020 7580 2917
info@colladocollins.com
www.colladocollins.com

Date: 17/07/17
Drawn by: FR
Checked by: DM
Scale @ A0: As indicated
Scale @ A2: 1:200

Elysian
Alderton Hill, Loughton
Lower Ground Floor Plan as
proposed
PLANNING
16074

P1-099

PH