



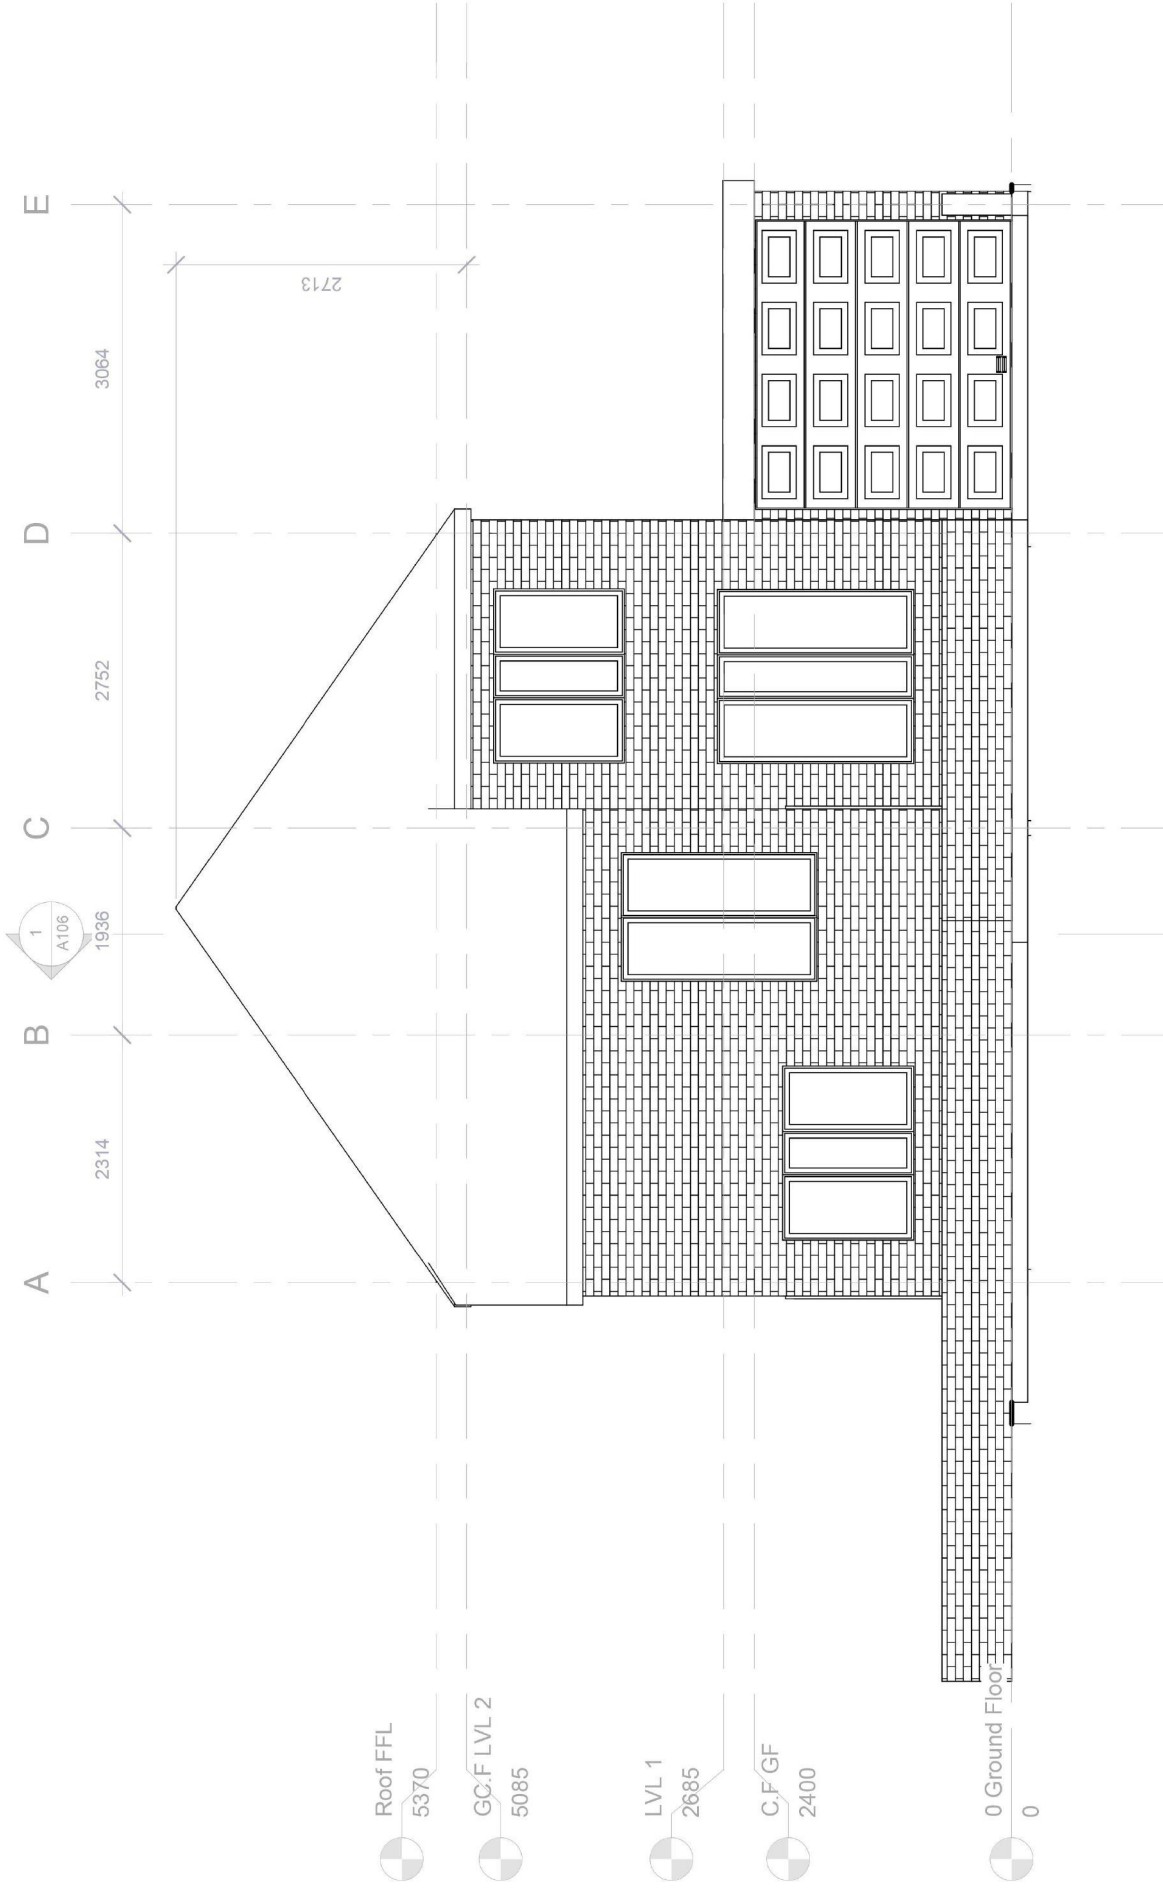

E - Front elevation

1 : 50

1

 

VISUAL SCALE 1:50 @ A3



BUILD DIFFERENT

Scale	1:50	Date	12/08/2021	Project name	20 Goldings Rise	Sheet name	Existing Front Elevation
Drawn by	BD	Checked by	AG	Drawing number	BD-191105	Rev	Metlic
						A	A3