


JSP Chartered Town Planners and Design Consultants

1 Basons Yard,
High Street, Ongar,
Essex CM5 9AA

T 01277 366886
F 01277 366864

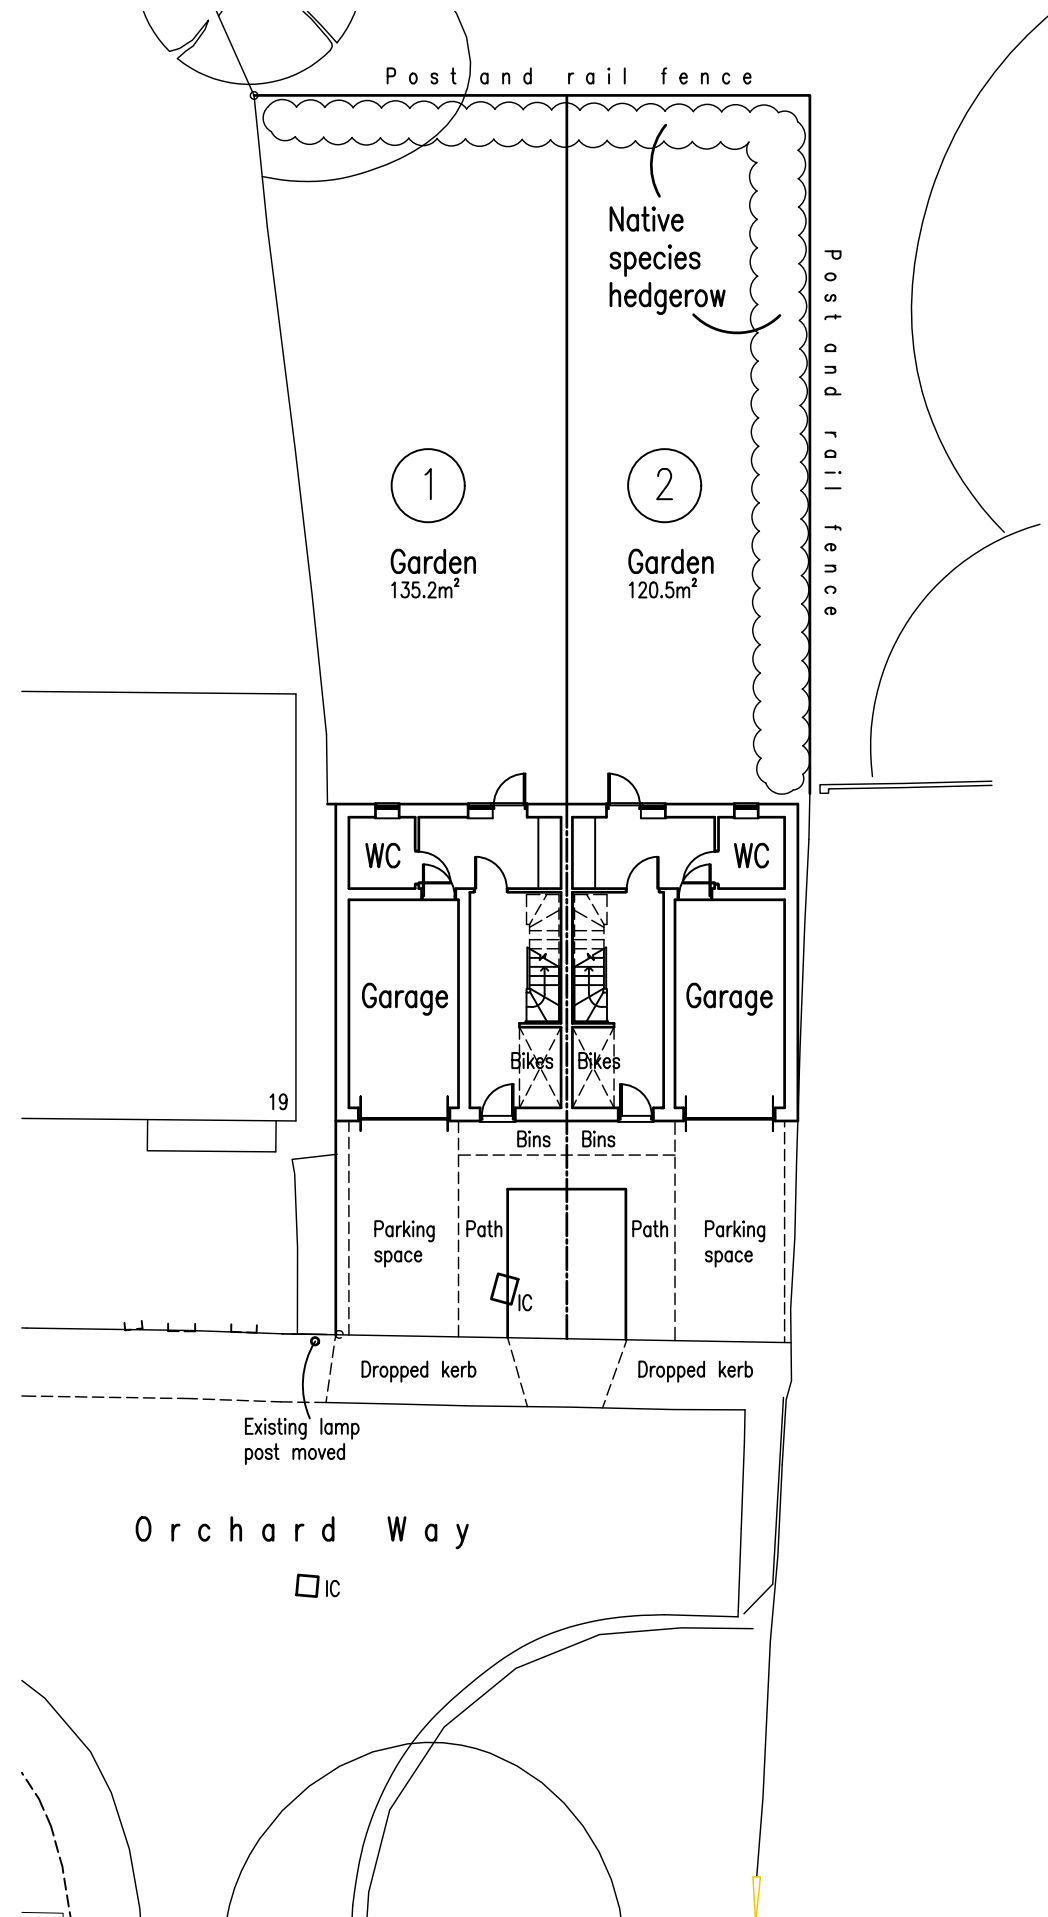

Site Land at Orchard Way,
Chigwell Row IG7 6EE

Title Residential Development

Drawing Proposed Site Plan

Scale 1:200 @ A3
Date Feb 2020
Number 2761.2