


Existing Roof Plan

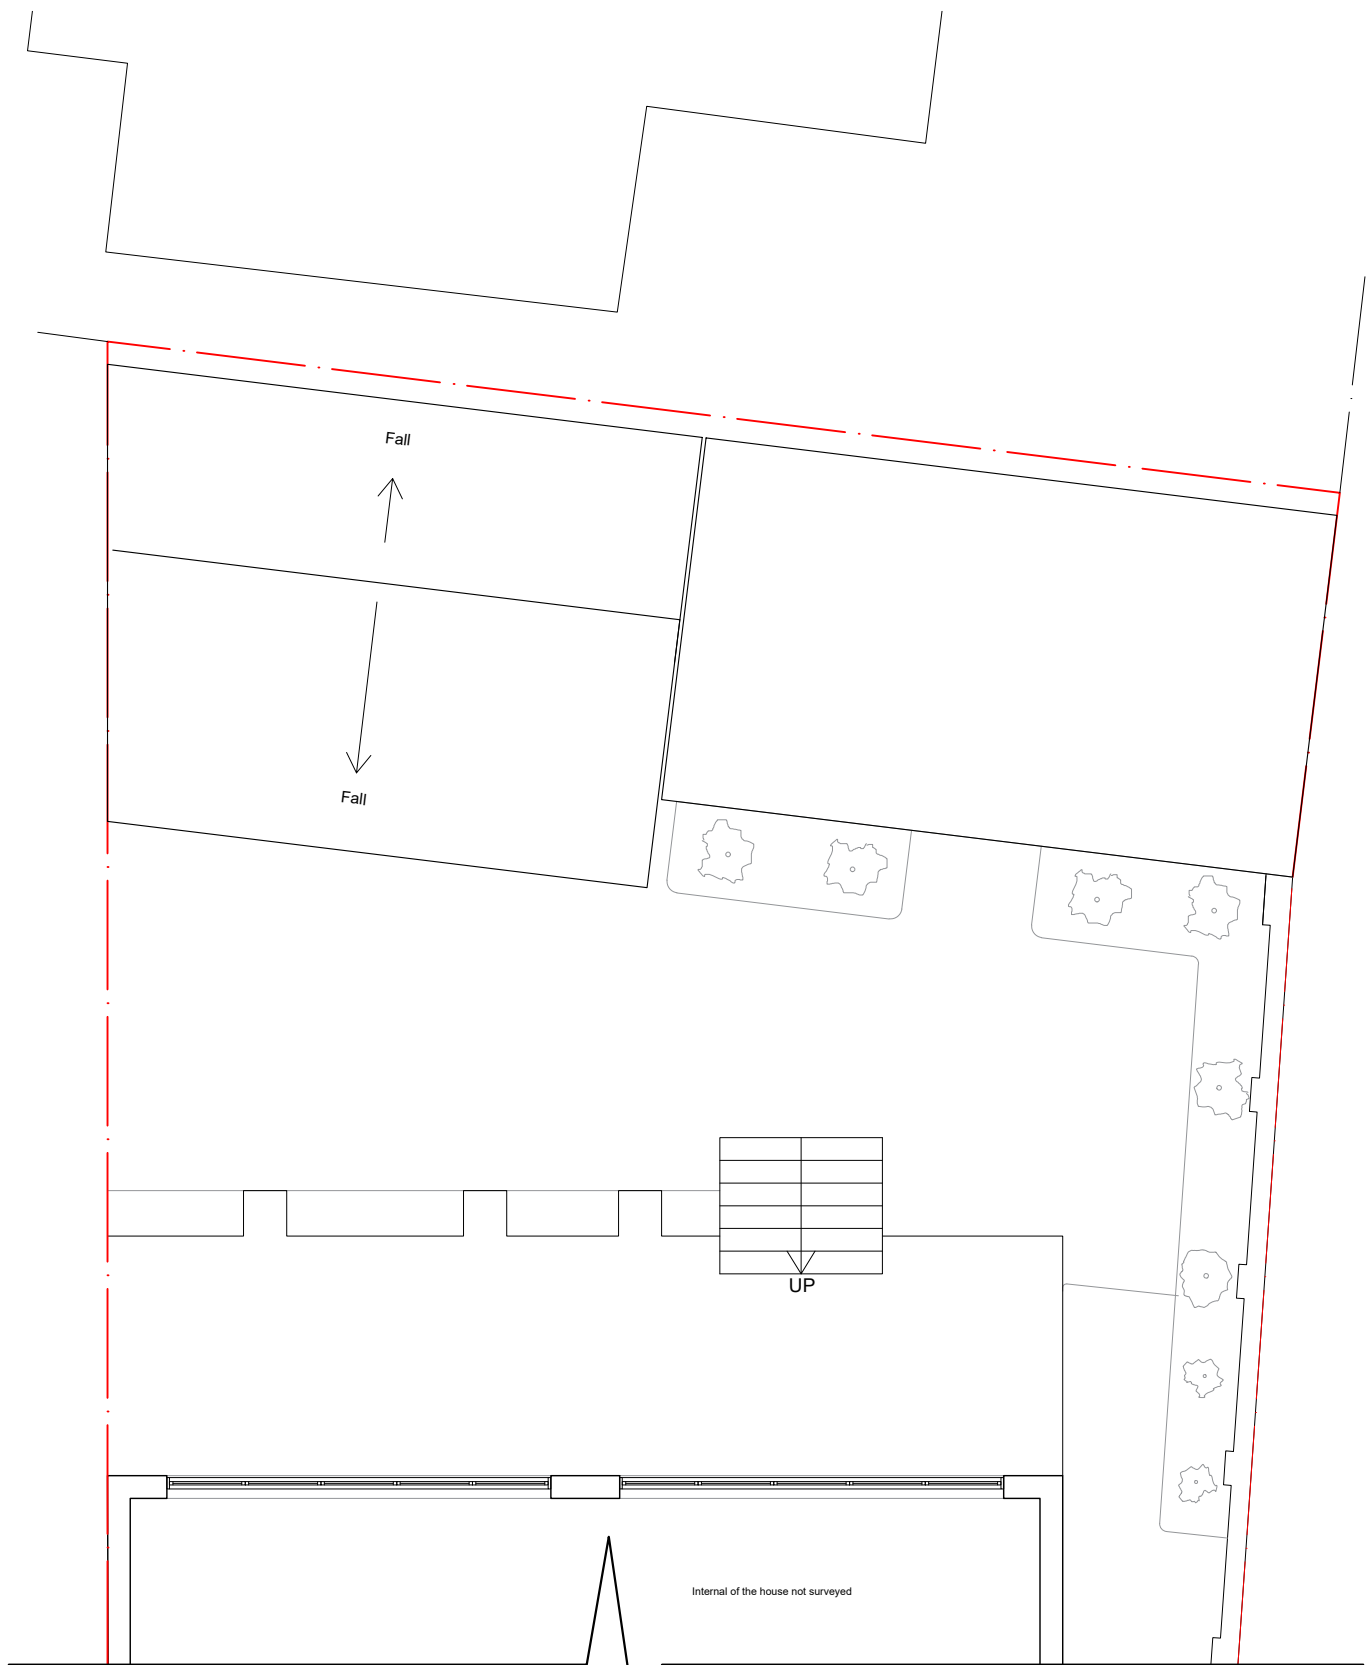

Proposed Roof Plan



**EVA**architects.com tel 020 8531 4441

7 Chigwell Park, Chigwell, IG7 5BE

Outbuilding Planning Application

Scale  
1:100 @ A3

Existing and Proposed Roof Plans

October 2021

Dwg No.  
JP028 - 02B