



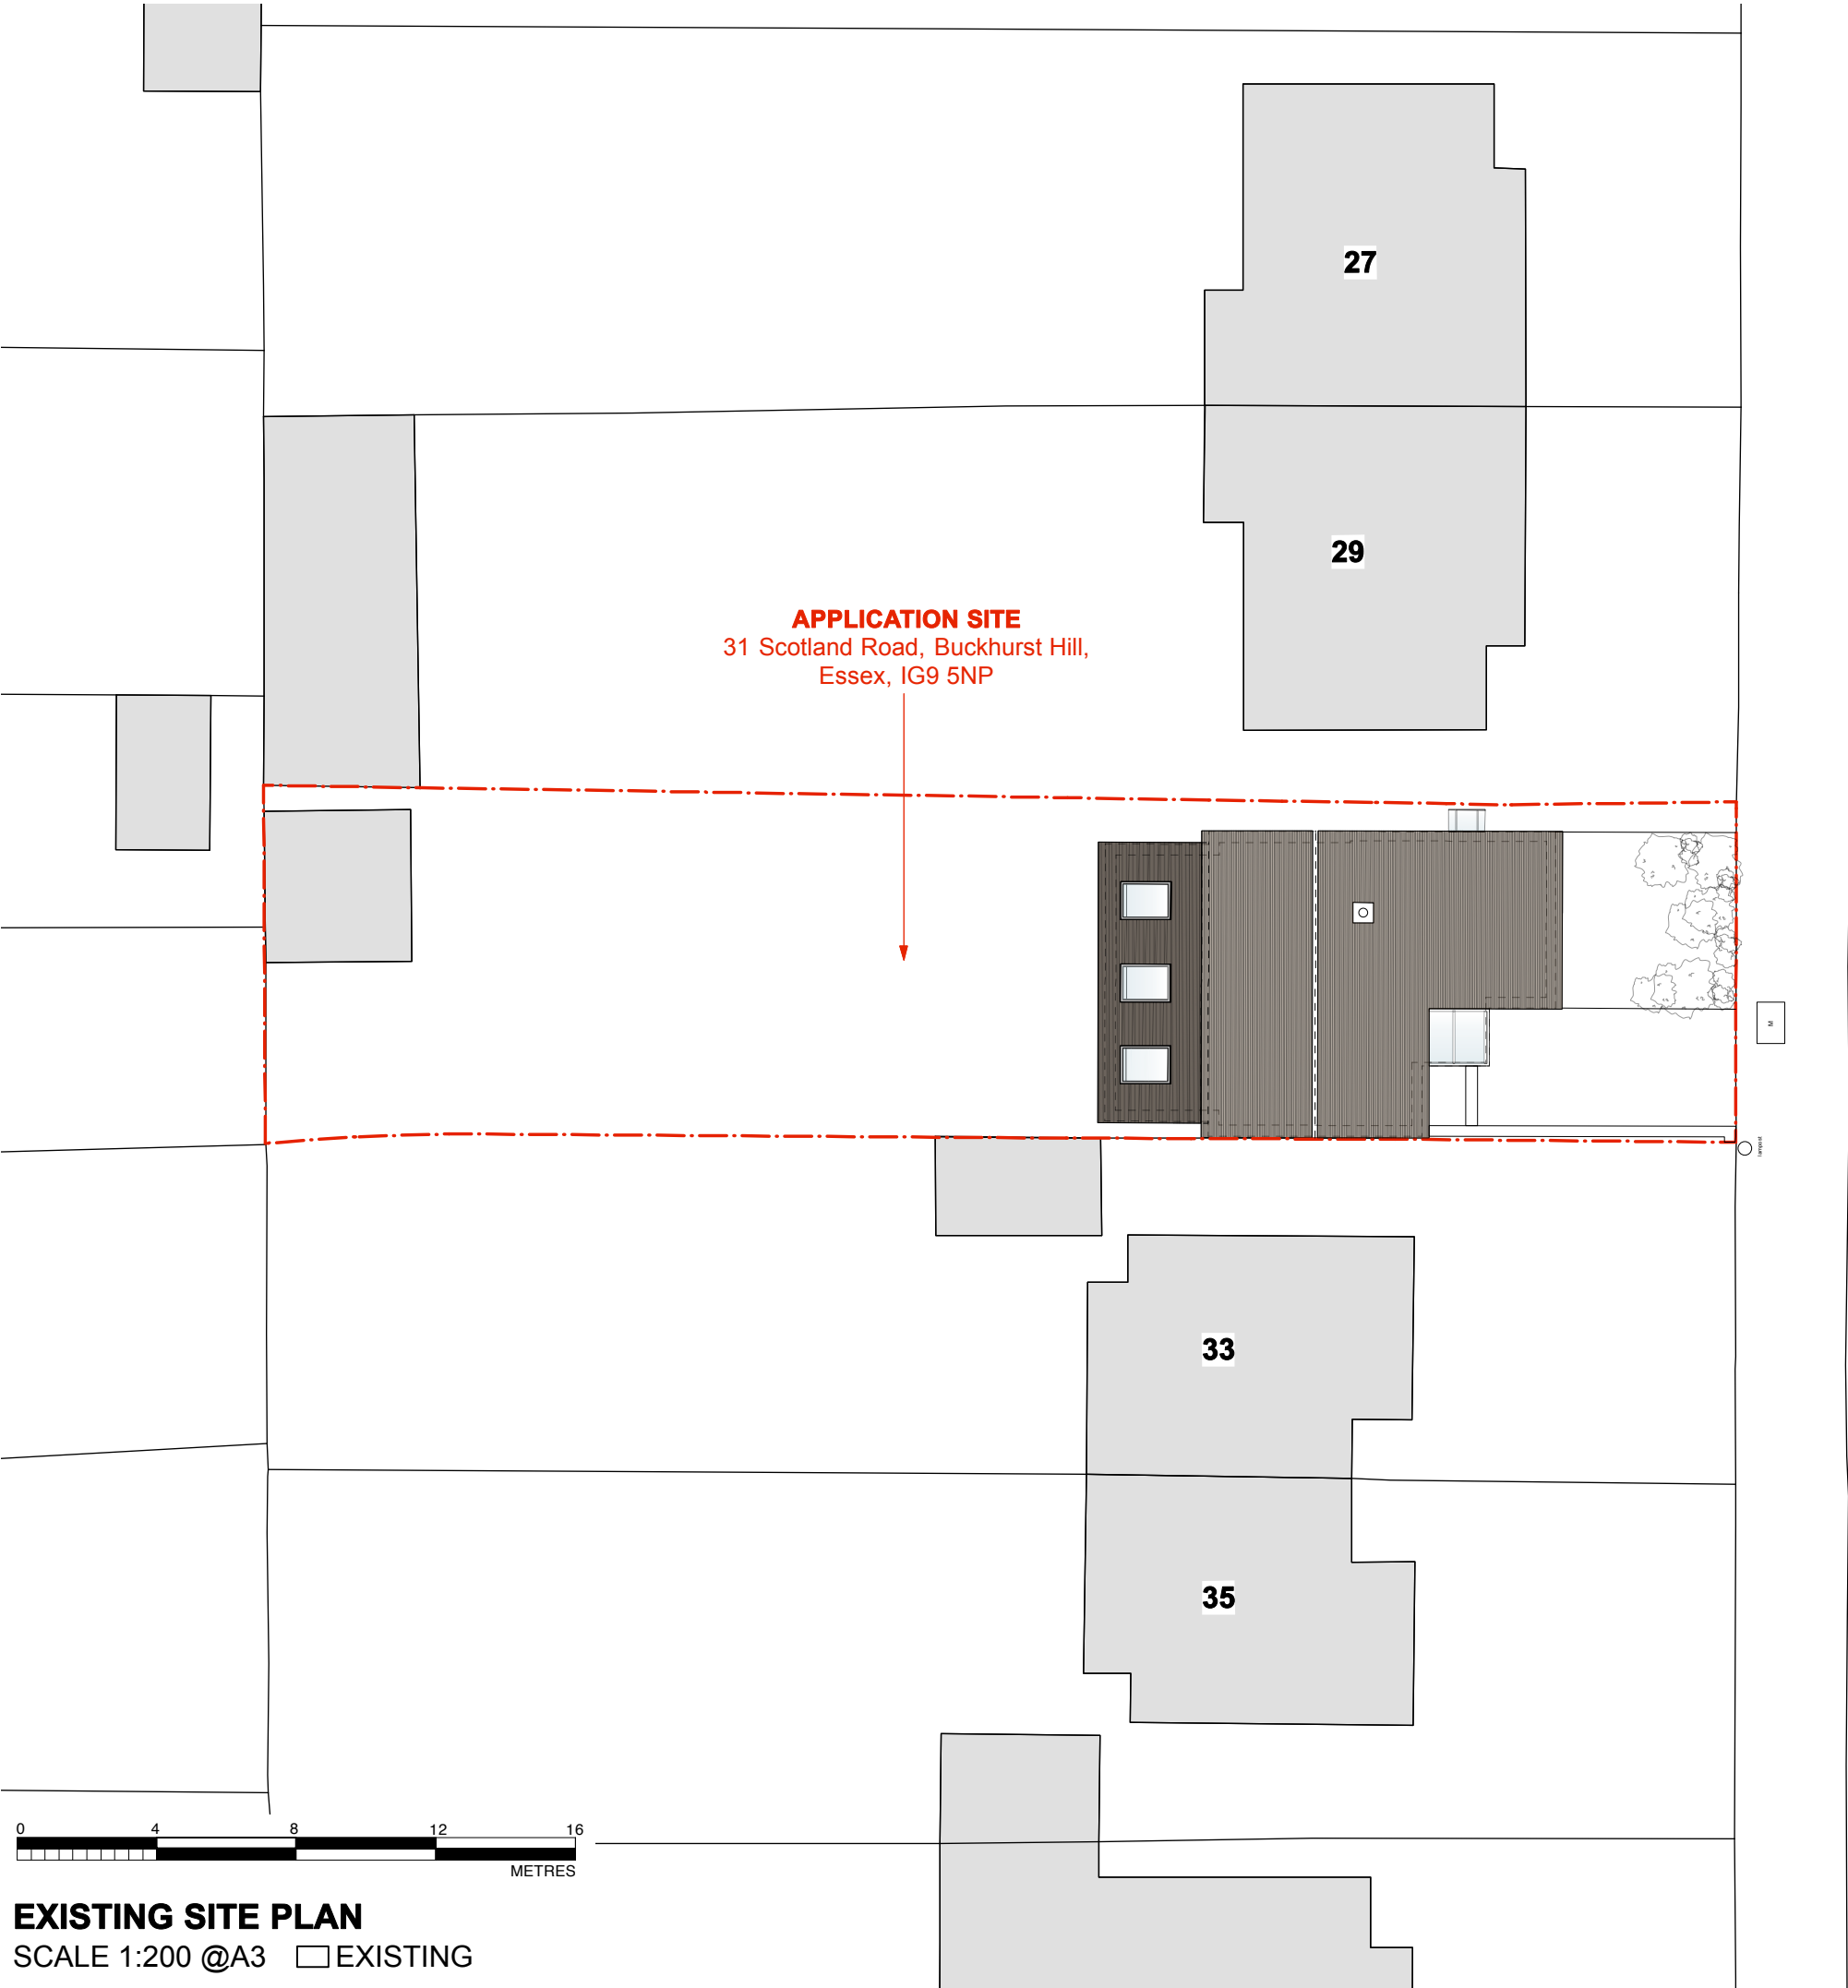

EXISTING SITE PLAN
SCALE 1:200 @A3  EXISTING

SCOTLAND ROAD

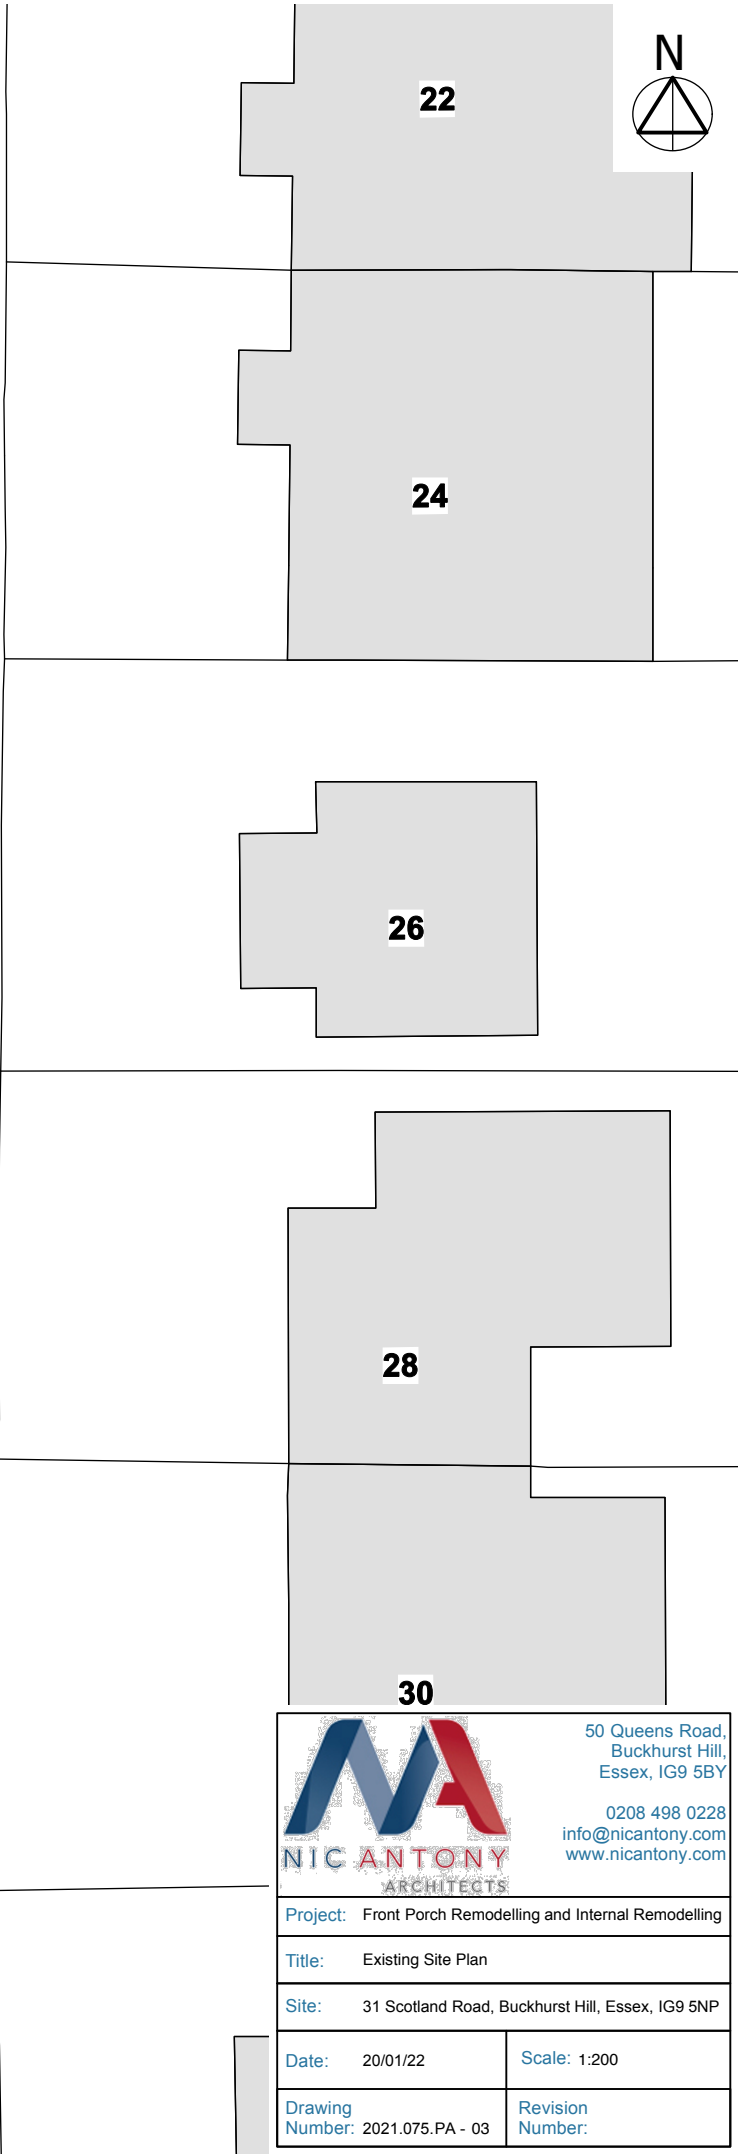



50 Queens Road,
Buckhurst Hill,
Essex, IG9 5BY

0208 498 0228
info@nicantony.com
www.nicantony.com

Project: Front Porch Remodelling and Internal Remodelling	
Title: Existing Site Plan	
Site: 31 Scotland Road, Buckhurst Hill, Essex, IG9 5NP	
Date: 20/01/22	Scale: 1:200
Drawing Number: 2021.075.PA - 03	Revision Number: