



0m 5m 10m

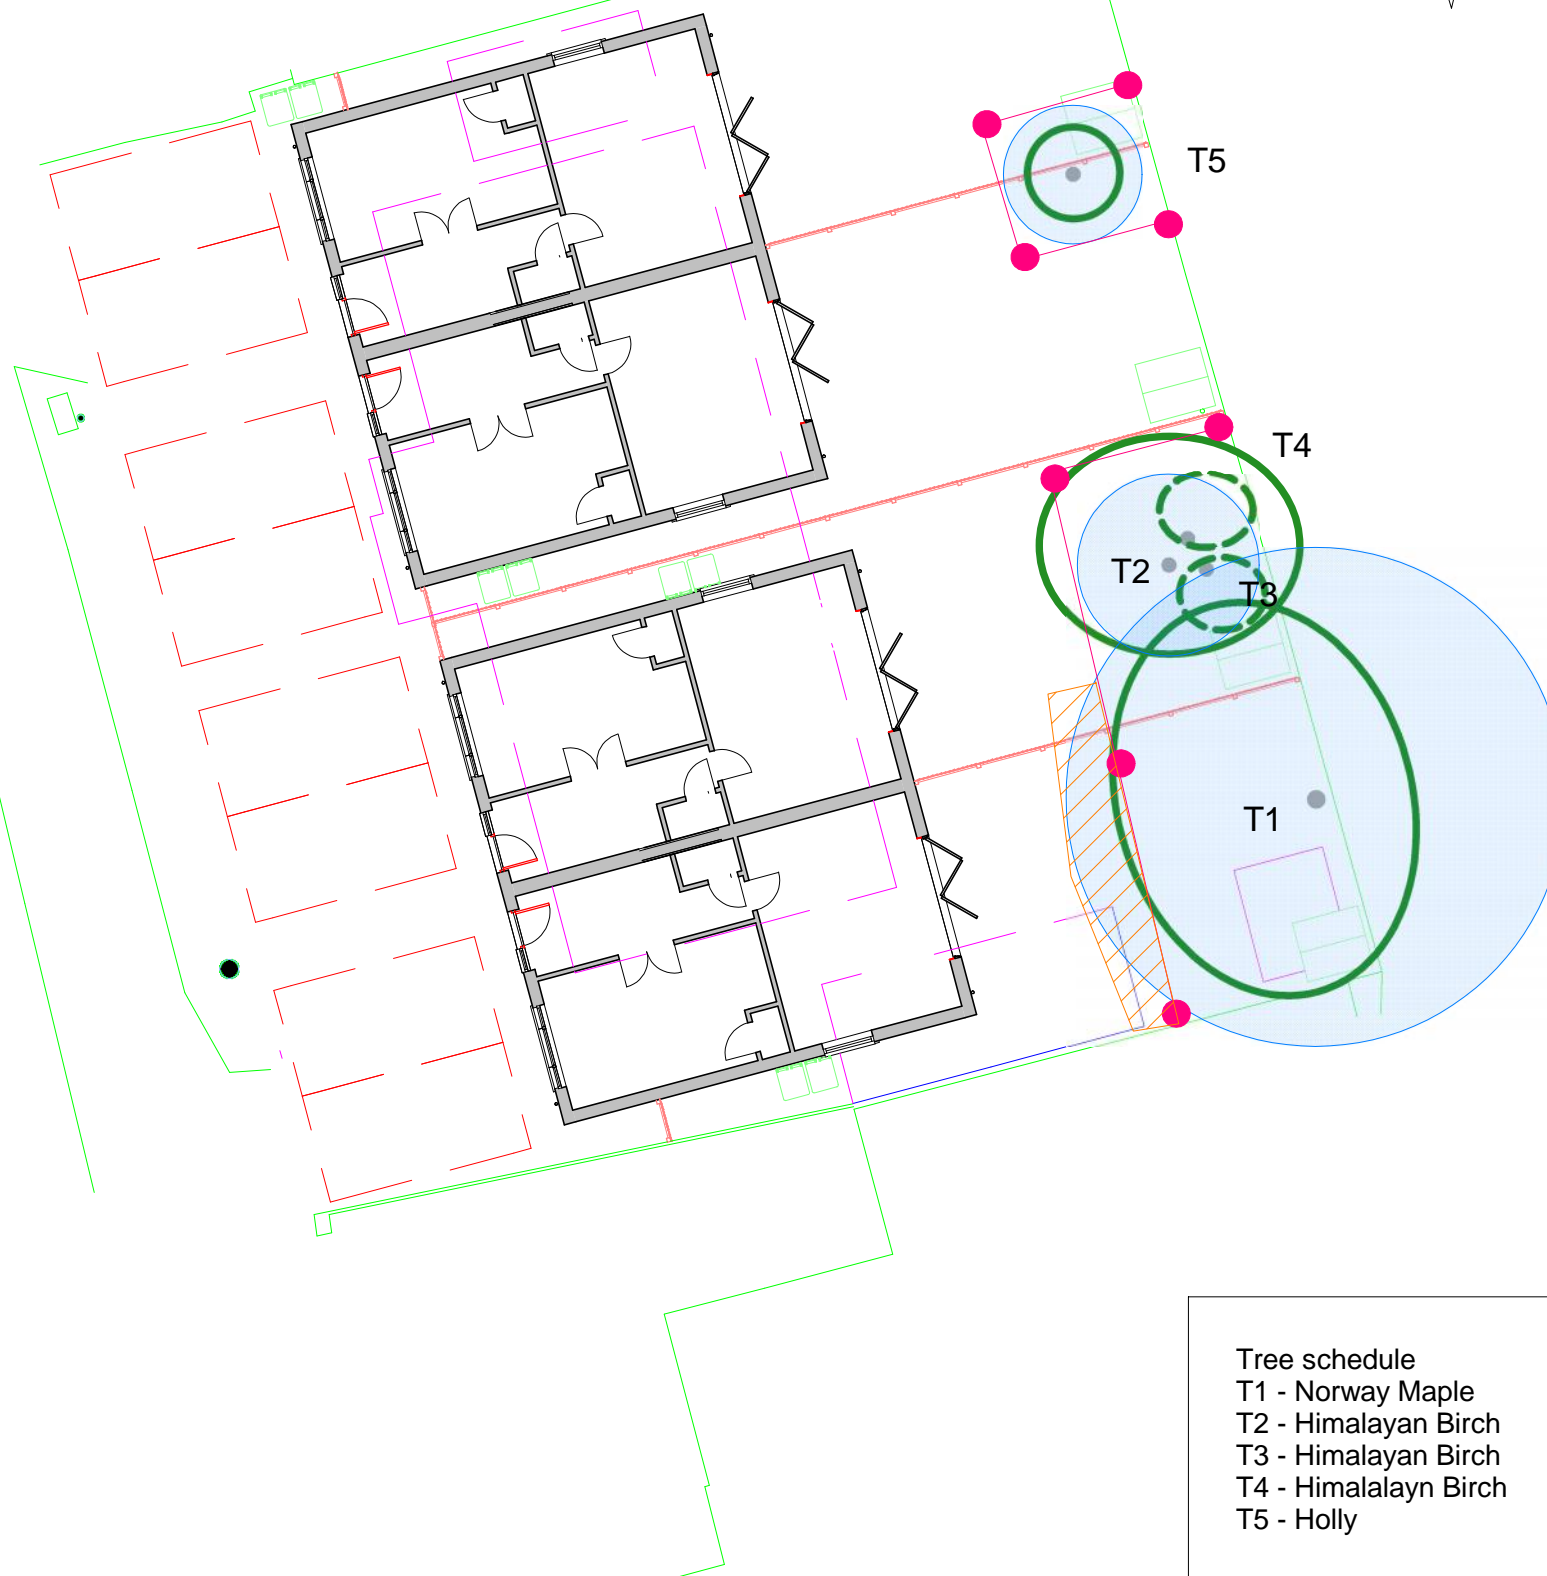

Tree schedule
T1 - Norway Maple
T2 - Himalayan Birch
T3 - Himalayan Birch
T4 - Himalalayn Birch
T5 - Holly

KEY

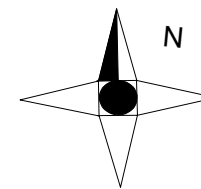

Tree Crown



Root protection area



Category A tree



Category B tree




Category C tree



Category U tree



Line of tree
Protection fence

 

Additional ground
protection

To be read in conjunction with the tree
report in line with BS5837:2012
Original drawing is in colour a
monochrome copy should not be relied on
Based on site plan by MP Architects LLP

MoorePartners Ltd



J M Moore

Blue House Cottage
Maldon Rd
Bradwell on Sea
Essex CM0 7HR

Tel - 01621 776590
Mob - 07912 617939
judith.moore@moorepartners.co.uk
www.moorepartners.plus.net

Client **Manor Properties**

Title **Tree Constraints/ Protection Plan**
66 The Plains, Epping, Essex

Scale **1:200 @ A3**

Date **29-03-19**

Drawn by **JM Moore**

Checked by **PRM**

Drawing number
MP/PLA/01

Revision