



PROPOSED FRONT ELEVATION


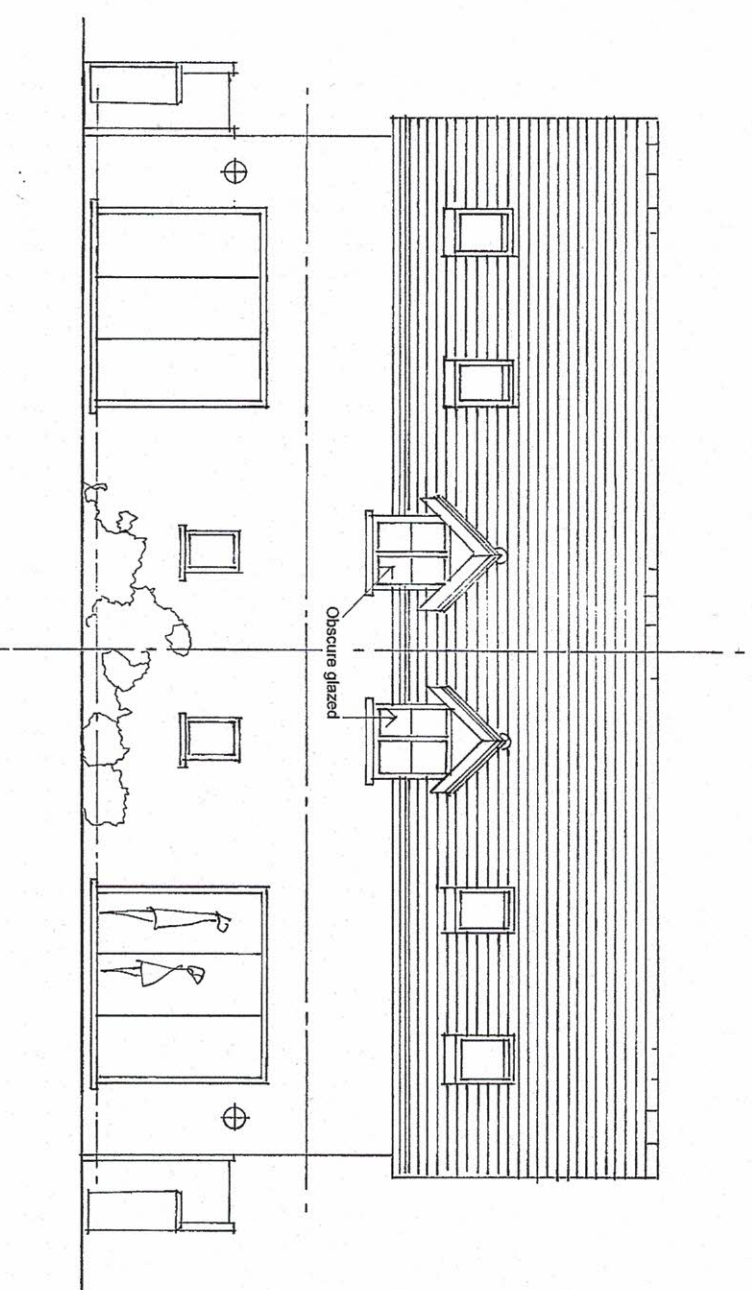


PROPOSED REAR ELEVATION

- Plain tiled roof
- Painted barge boards and eaves with Upvc rainwater goods
- Coloured render walls
- Painted sw windows and front door
- Rear powder coated metal bi-folds

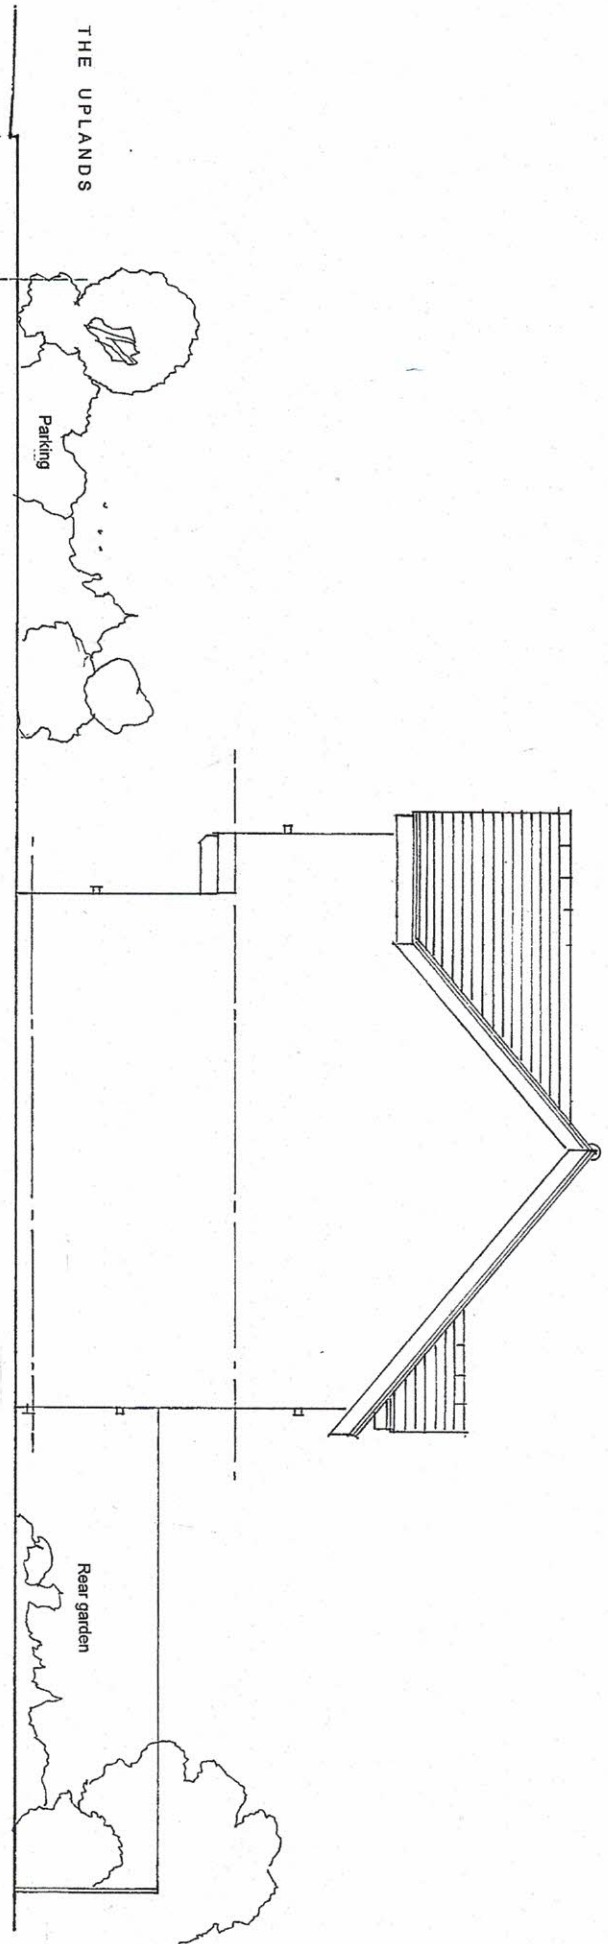

PROPOSED SIDE (SOUTH EAST) ELEVATION

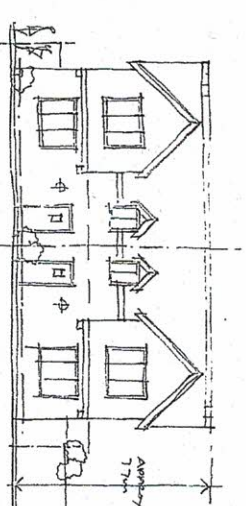 

PROPOSED 2 x 2 BEDROOM (3P) DWELLINGS
 LAND TO REAR OF 2 THE UPLANDS
 LOUGHTON ESSEX IG10 1NH
 PROPOSED ELEVATIONS
 SCALE: 1:100 @ A3
 DATE: OCT 2020
 DWG: 668/3