




Existing Front Elevation 1:200

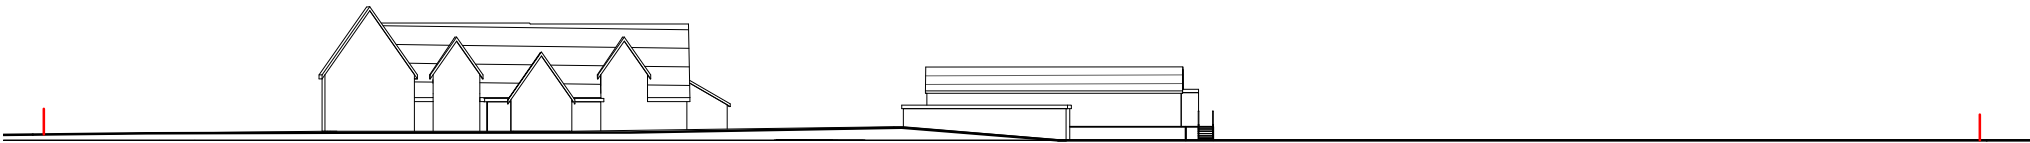

Existing Front Elevation 1:500

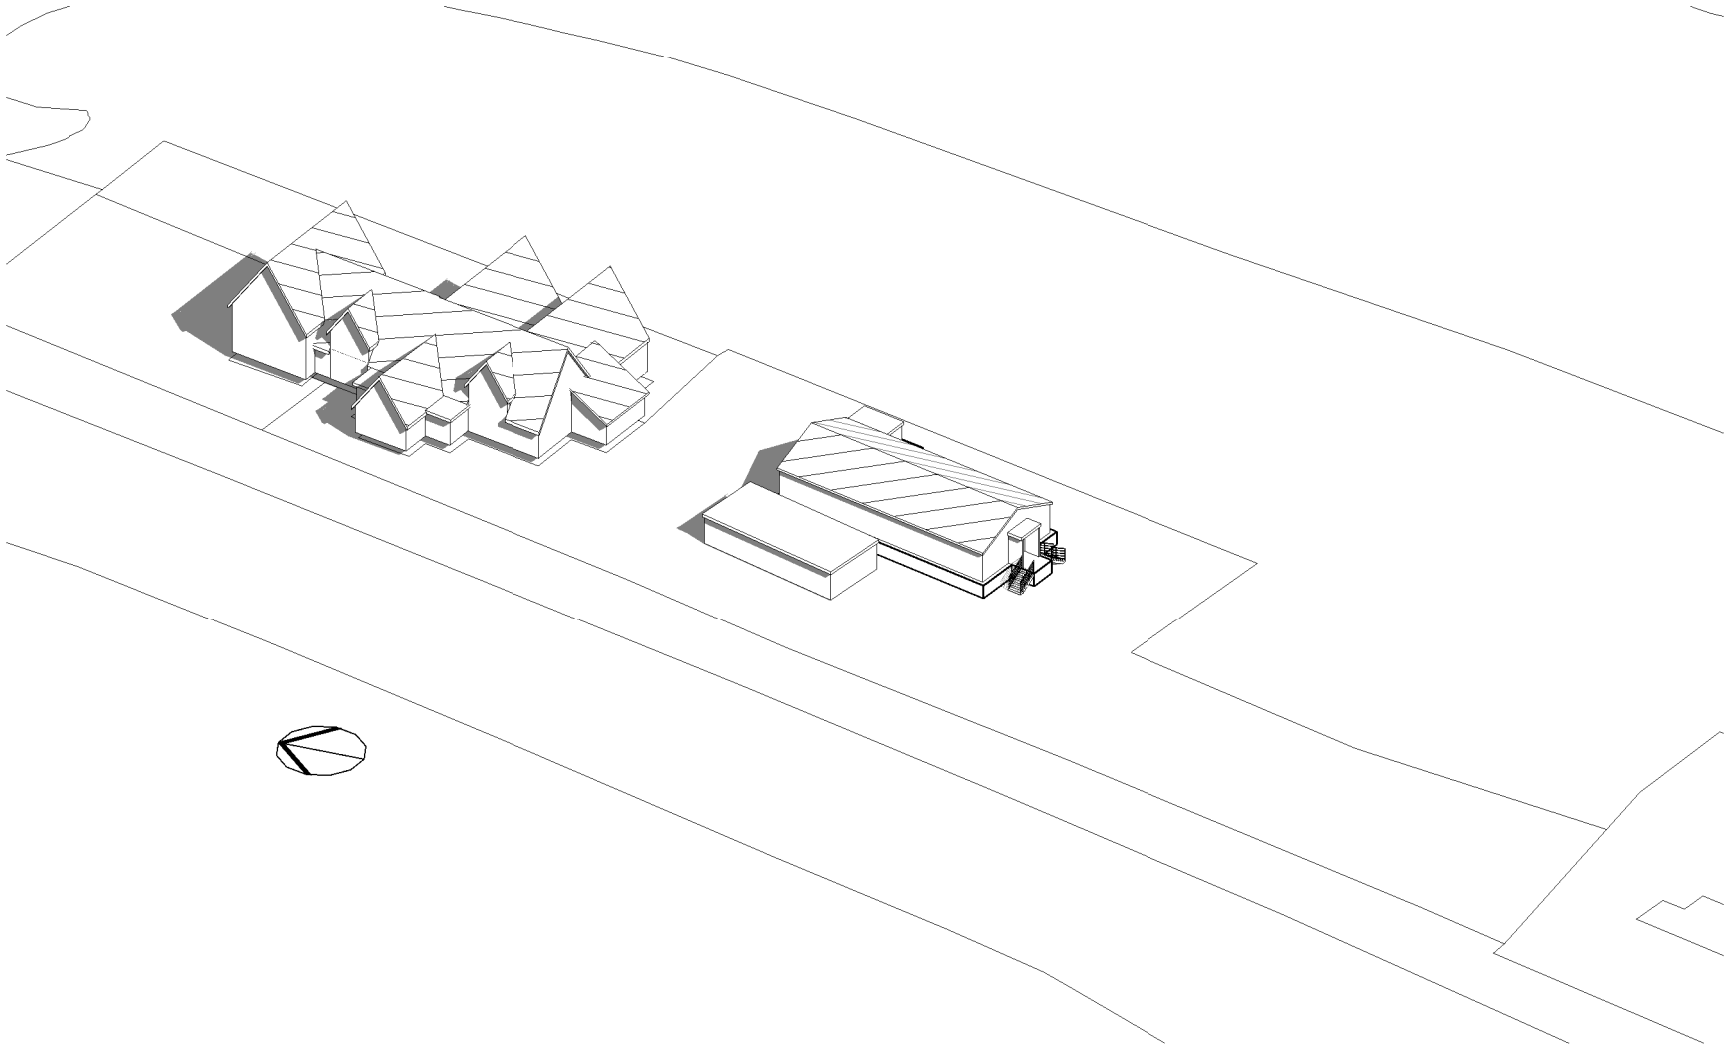

Existing 3D View

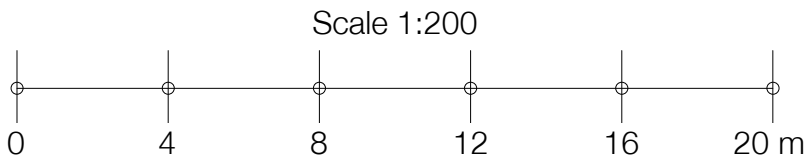

PLANNING

CONTRACT	SCALE	1:200 @ A3
Great Oaks Fiddlers Hamlet CM16 7PG	DATE	October 2018
	DRAWN	TP
	CHECKED	TP
TITLE	DRAWING No	18066_003
Existing Front Elevation & 3D View	REVISION	

PAUL SAGGERS ASSOCIATES
ARCHITECTS AND PROJECT MANAGERS
94 Hemnall Street, Epping, Essex. CM16 4ND
Mob: 07736 922863 Email: p.a.saggers@btinternet.com