



DO NOT SCALE REPORT ERRORS AND OMISSIONS TO THE ARCHITECT CHECK ALL DIMENSIONS BEFORE FABRICATION				
REVISION		CHKD	DRAWN	DATE
A	Updated to clients comments	TP	PS	December 2018
B	Title Block amended	TP	PS	February 2019

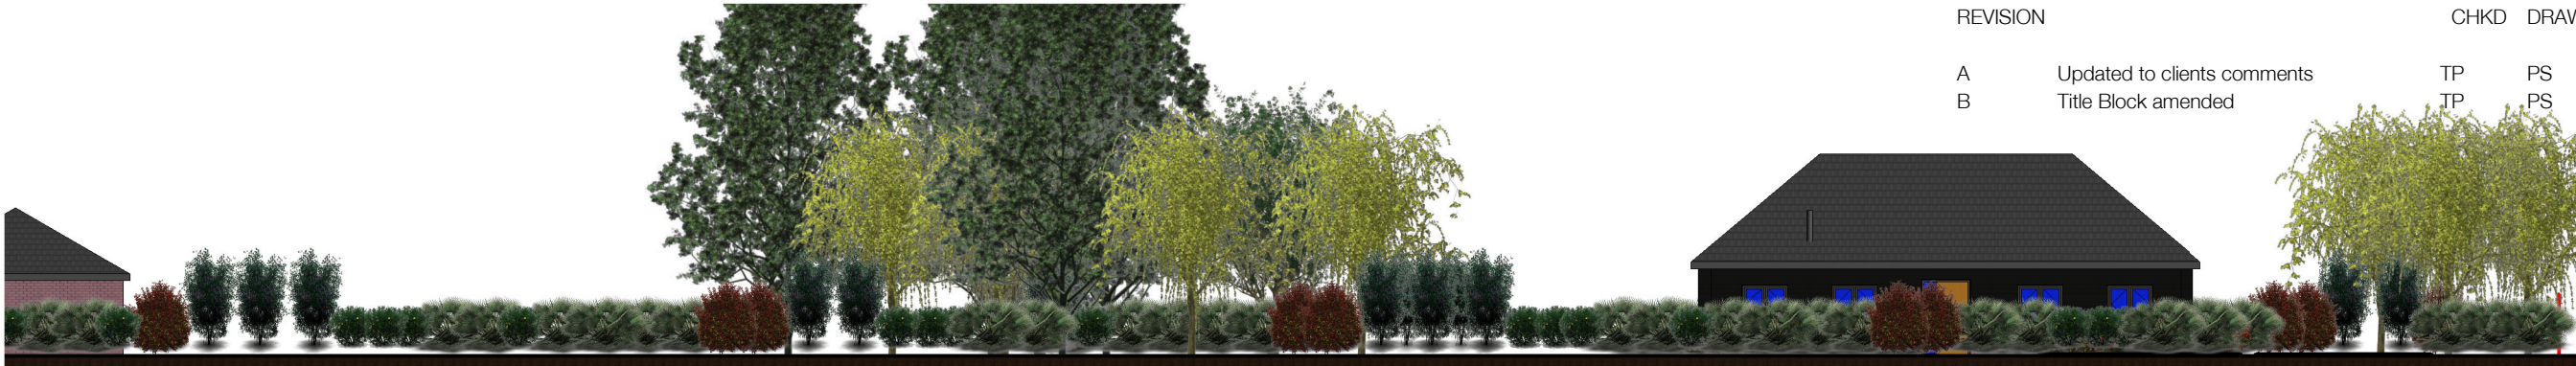


Proposed Front Elevation 1:200



Proposed Front Elevation 1:500

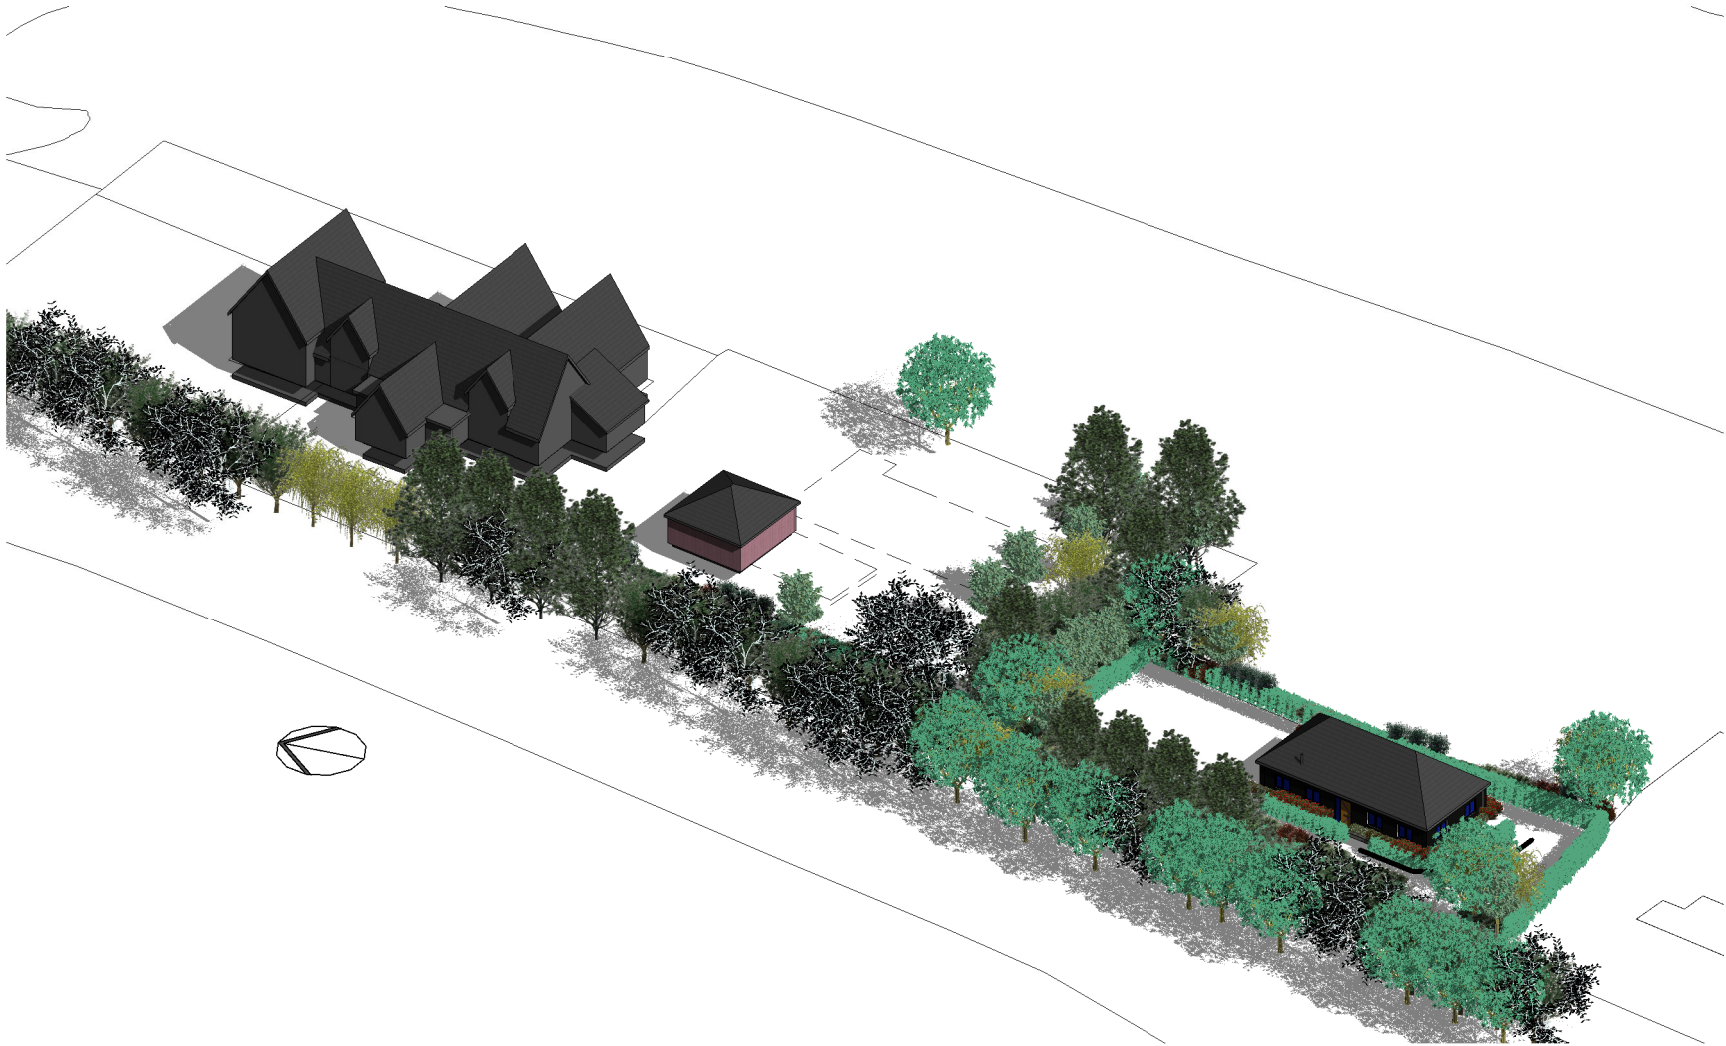

Proposed 3D View

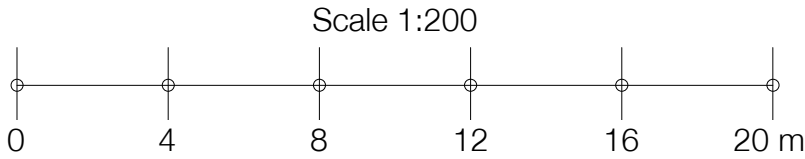

PLANNING

CONTRACT		SCALE	1:200 @ A3
Great Oak Fiddlers Hamlet CM16 7PG		DATE	October 2018
		DRAWN	TP
		CHECKED	TP
TITLE		DRAWING No	18066_104
Proposed Front Elevation & 3D View		REVISION	B

PAUL SAGGERS ASSOCIATES
 ARCHITECTS AND PROJECT MANAGERS
 94 Hemnall Street, Epping, Essex. CM16 4ND
 Mob: 07736 922863 Email: p.a.saggers@btinternet.com