


Proposed Front Elevation

DO NOT SCALE
REPORT ERRORS AND OMISSIONS TO THE ARCHITECT
CHECK ALL DIMENSIONS BEFORE FABRICATION


REVISION		CHKD	DRAWN	DATE
A	Updated to clients comments	TP	PS	December 2018
B	Title Block amended	TP	PS	February 2019

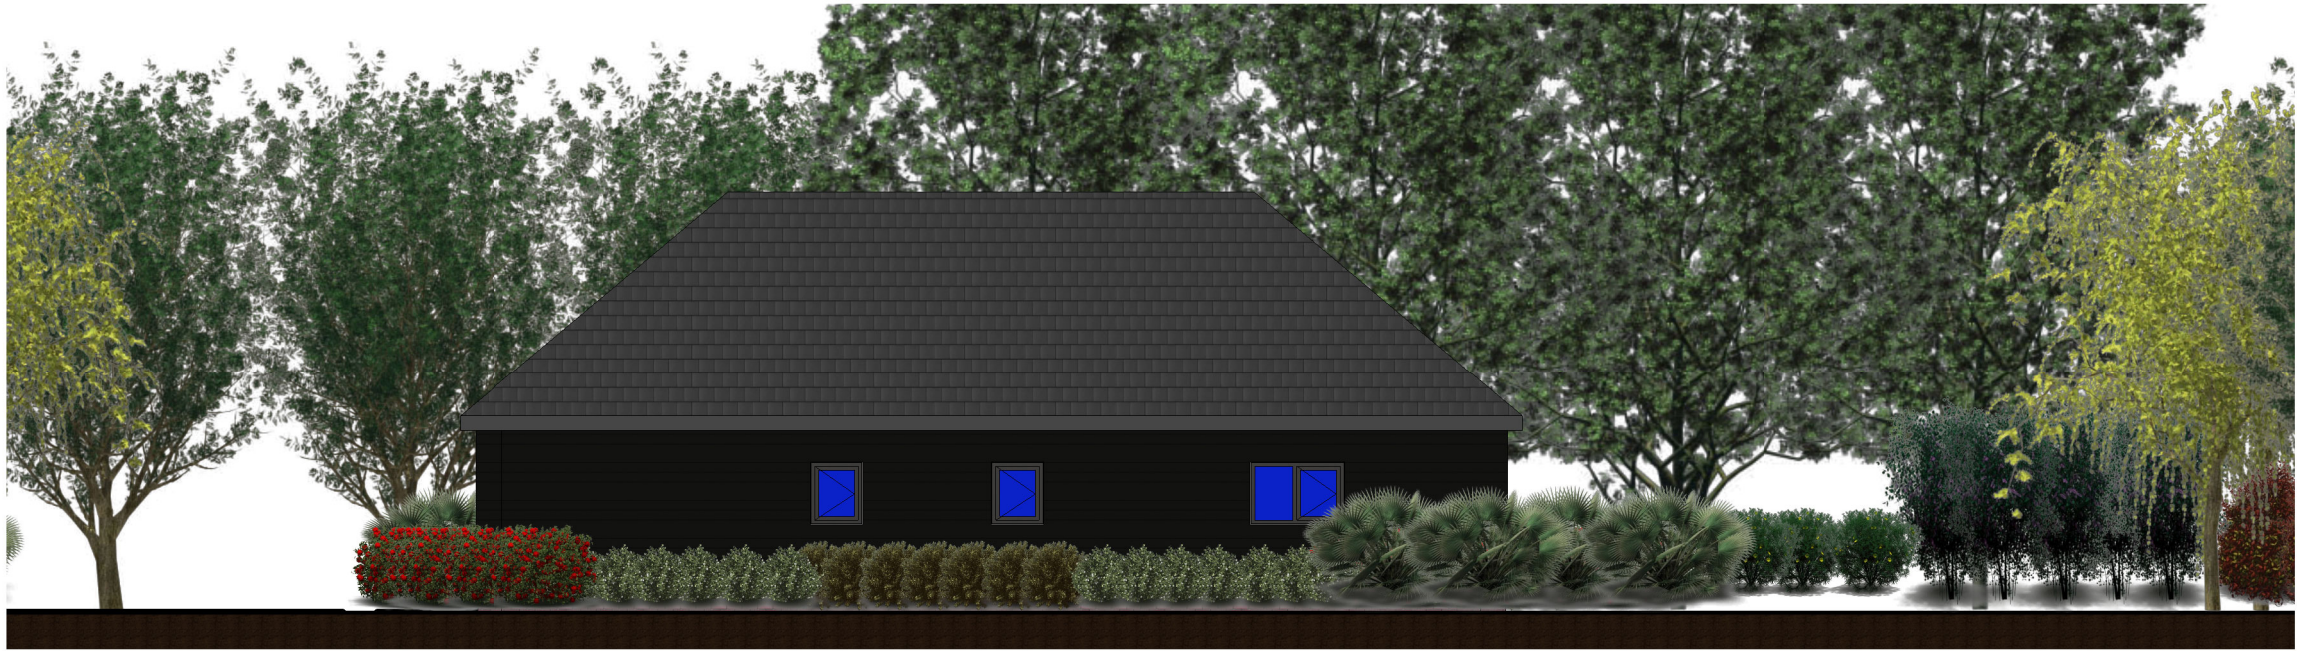

Proposed Rear Elevation

PLANNING

Scale 1:100

 

Proposed Side Elevation



Proposed Side Elevation

CONTRACT	SCALE	1:100 @ A3
Great Oak Fiddlers Hamlet CM16 7PG	DATE	November 2018
TITLE	DRAWN	TP
Proposed Elevations	CHECKED	PS
	DRAWING No	18066_105
	REVISION	B

PAUL SAGGERS ASSOCIATES
ARCHITECTS AND PROJECT MANAGERS
94 Hemnall Street, Epping, Essex. CM16 4ND
Mob: 07736 922863 Email: p.a.saggers@btinternet.com