




KEY
HEIGHTS

67 x 2 STOREY HOUSES
2 STOREY FLATS

4 x 3 STOREY FLATS

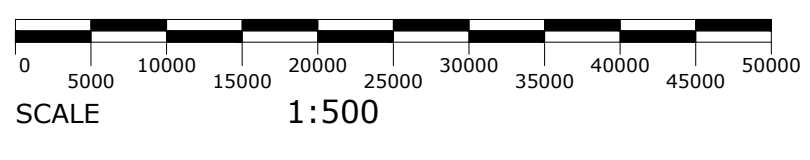

SCHEME DESIGN SUBJECT TO
STRUCTURAL ENGINEER /SERVICES ENGINEER,
& PLANNERS COMMENT

FOR PLANNING

I A 117/08/21 | EFDC discussed changes | I A I

BB PARTNERSHIP LTD
CHARTERED ARCHITECTS

Studios 33-34, 10 Hornsey St, London, N7 8EL
Tel 020 7336 8555 - e-mail - architect@bbpartnership.co.uk

client Name		
project Greensted Croft		
drawing Proposed Site Plan Massing		
date 21/08/20	scale 1:500 at A1	drawn by BC
drg.no. FIH_120	revision A	