



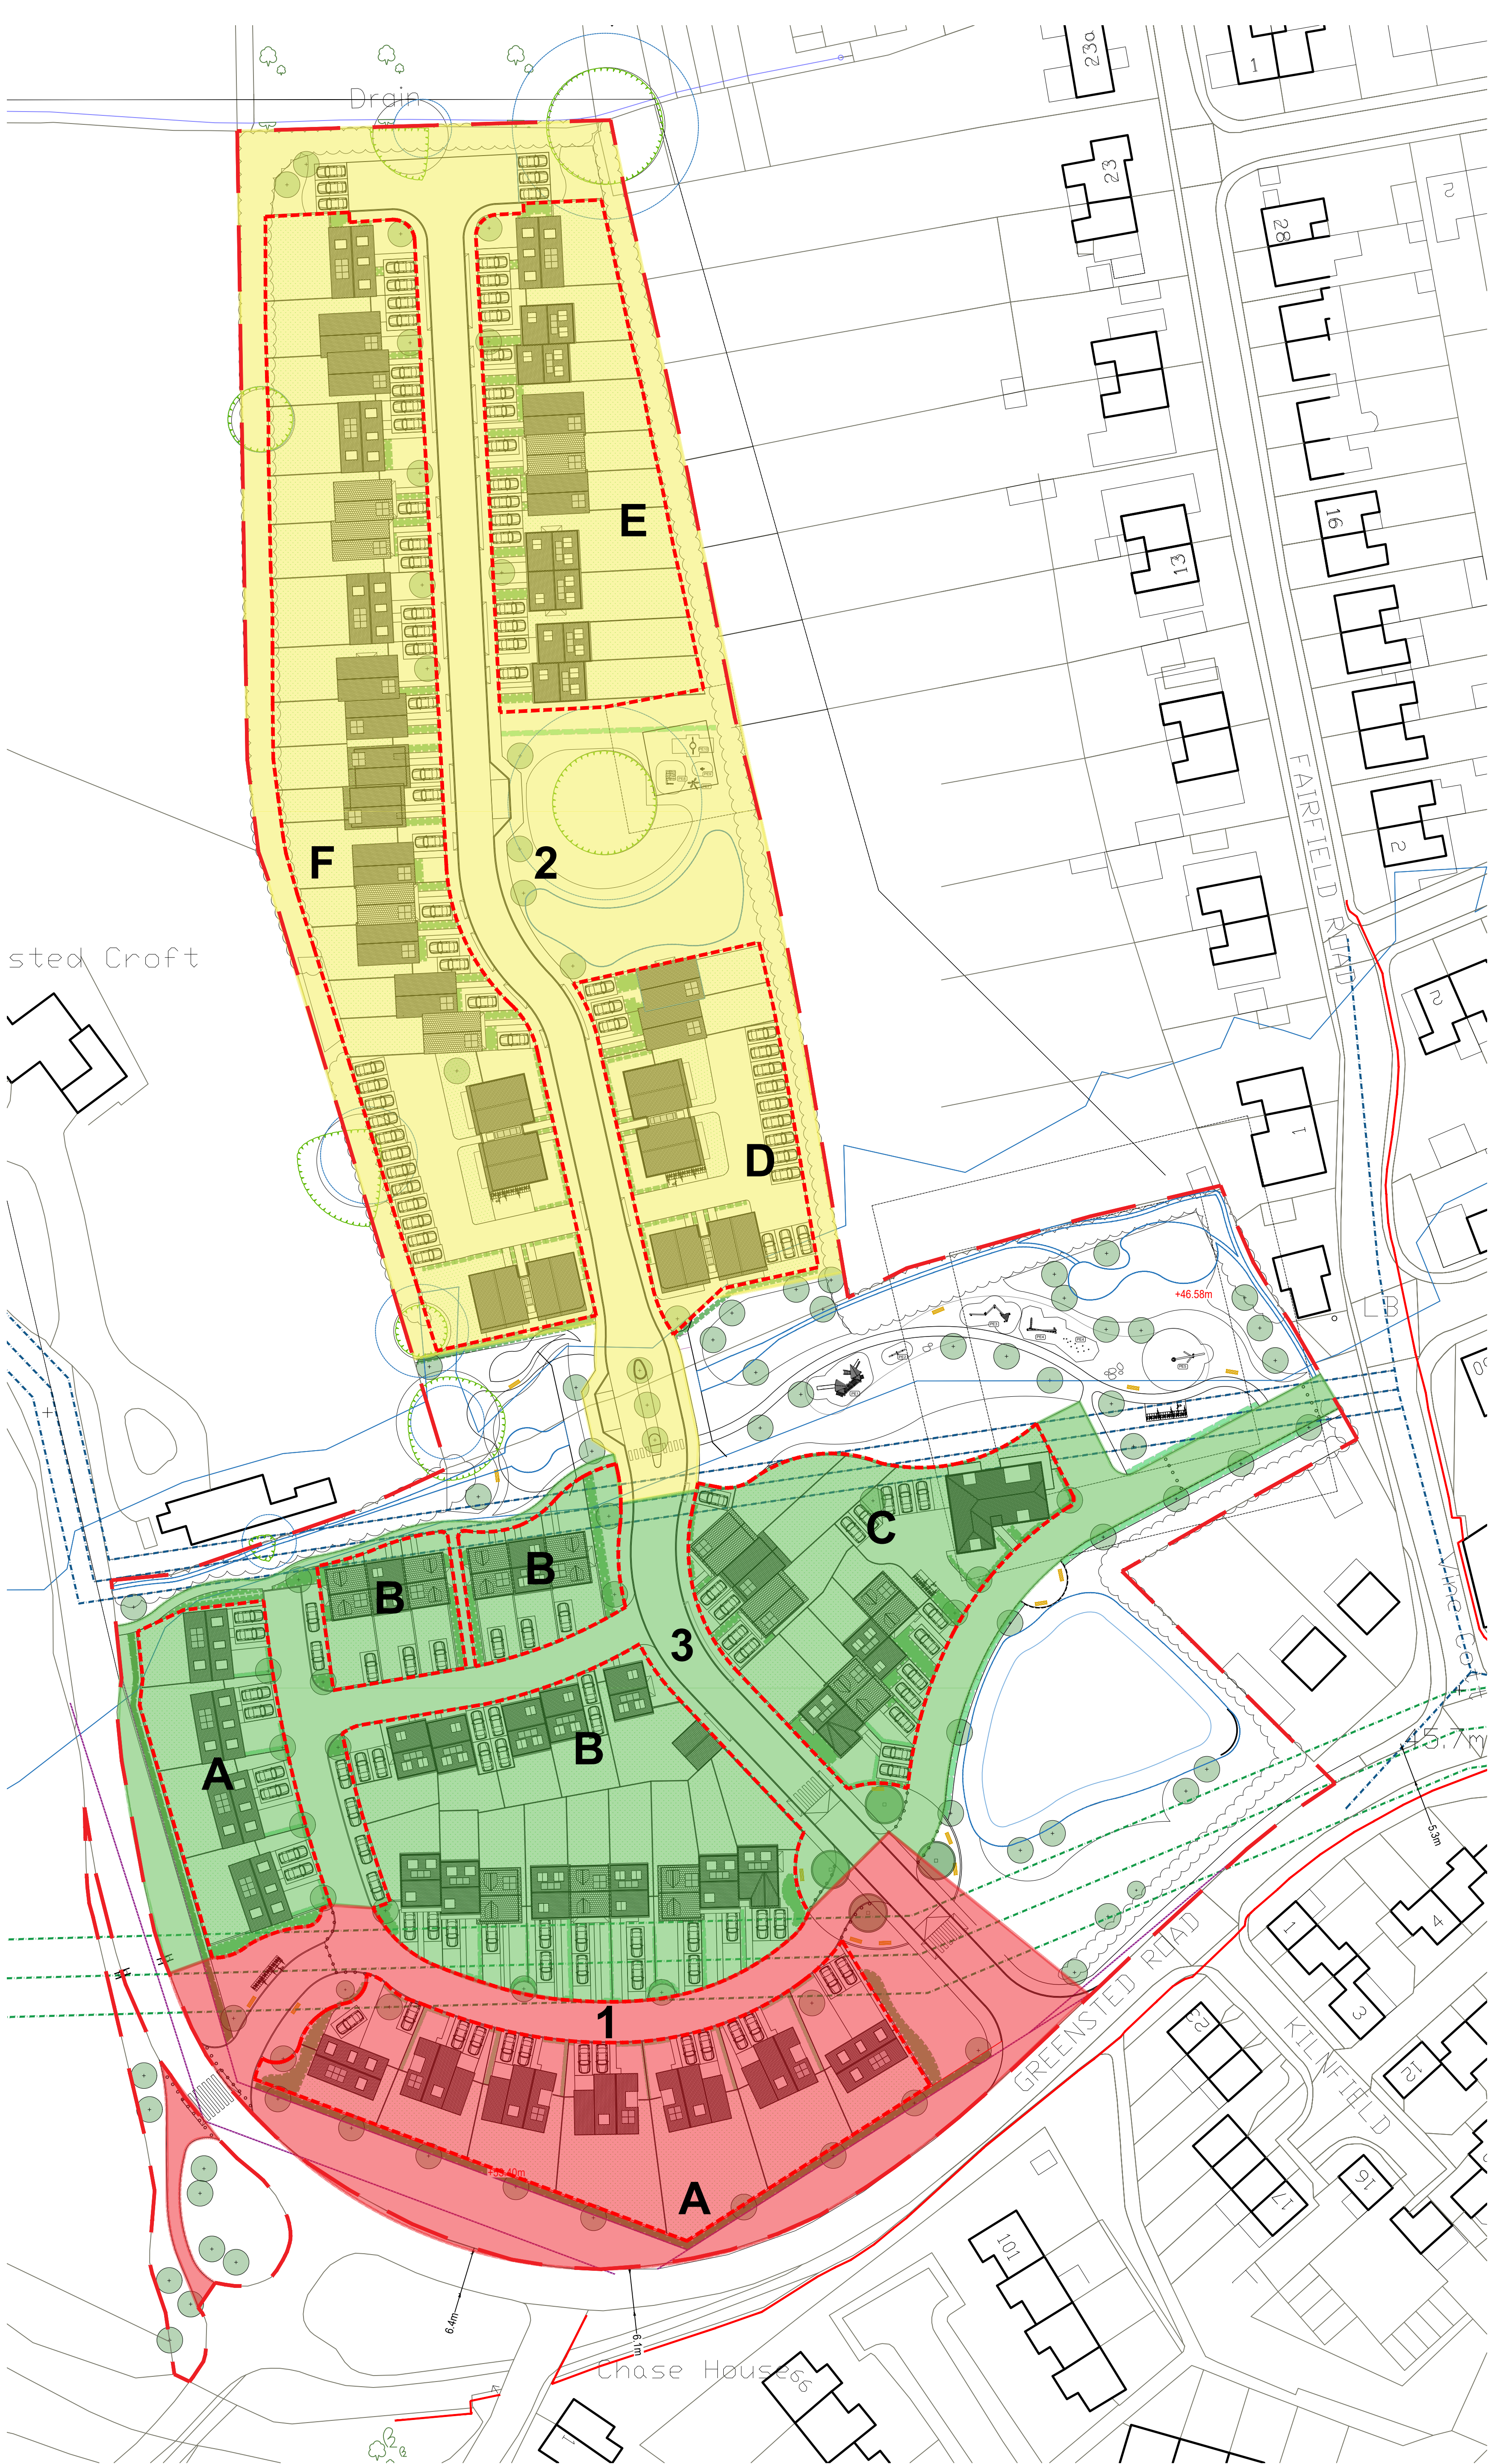

KEY
PHASING

- PHASE 1
ZONE A
- PHASE 2
ZONES D, E, & F
- PHASE 3
ZONES B & C

0 5000 10000 15000 20000 25000 30000 35000 40000 45000 50000
SCALE 1:500

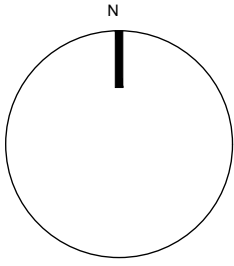

SCHEME DESIGN SUBJECT TO
STRUCTURAL ENGINEER /SERVICES ENGINEER,
& PLANNERS COMMENT

FOR PLANNING

I A 117/08/21 I EFDC discussed changes I LA I

BB PARTNERSHIP LTD
CHARTERED ARCHITECTS

Studios 33-34, 10 Hornsey St, London, N7 8EL
Tel 020 7336 8555 - e-mail - architect@bbpartnership.co.uk

client Name		
project Greensted Croft		
drawing Proposed Site Plan Phasing		
date 21/08/20	scale 1:500 at A1	drawn by BC
drg.no. FIH_145	revision A	