




**Proposed Site Plan**  
Scale: 1:200

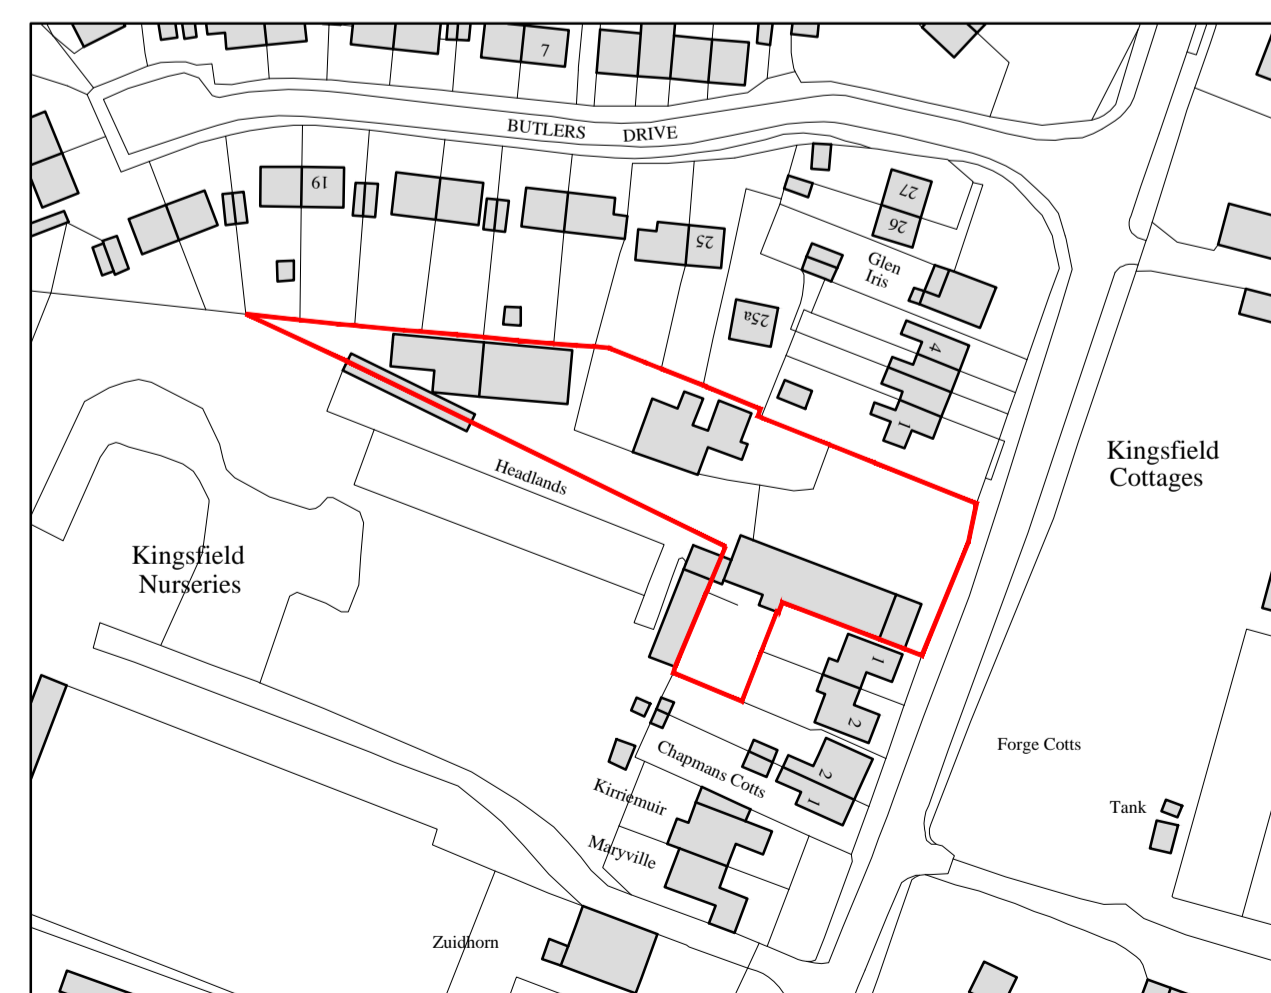

**Location Plan**  
Scale: 1:1250

Rev A: 23.01.2018 - Amended To Clients Comments

Status: **Feasibility Two**



**Medusa Design**  
Architectural Designers  
Eatonswill House, 26 Cross Street,  
Sudbury, Suffolk, CO10 2DL  
Tel: 01787 883339  
E-Mail: info@medusadesign.co.uk  
Web site: www.medusadesign.co.uk

Client:  
**Mr. Gregory**

Project:  
**Proposed Development  
9No. Proposed Dwellings**

Drawing Details:  
**Proposed Site Plan And Location Plan**

Date:	Scale:	Drawn:
Jan 2018	1:200 @ 1:1250 @A1	MJM

Number:	Rev:
1668/18/02	A