


---

Notes

- 1) VERY IMPORTANT NOTE: THIS DRAWING IS TO BE READ IN CONJUNCTION WITH THE ATTACHED GENERAL NOTES AND SPECIFICATION DOCUMENT
  - 2) Do not scale
  - 3) All dimensions to be checked on site
  - 4) Contractor to report any discrepancies found in site conditions
- 



PROPOSED REAR ELEVATION

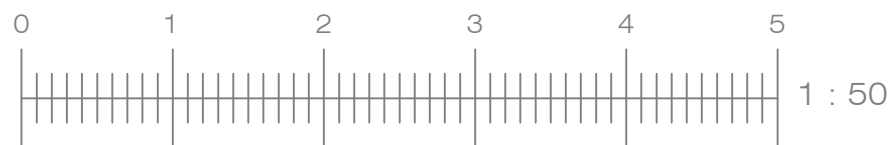

---

MARK GARROD ARCHITECT

81 The Drive Loughton Essex IG10 1HL  
020 8502 1780 07962 215566 markgarrod@btinternet.com

Project

6 Ashley Grove  
Loughton Essex IG10 1HS

Client

Andrea Lopez de Pablo Hernando

Drawing Title

PROPOSED REAR ELEVATION

Scale 1:50 @ A3

Date created  
October 2018

Drawing No **1830-04c**

This drawing is the copyright of Mark Garrod Architect

---