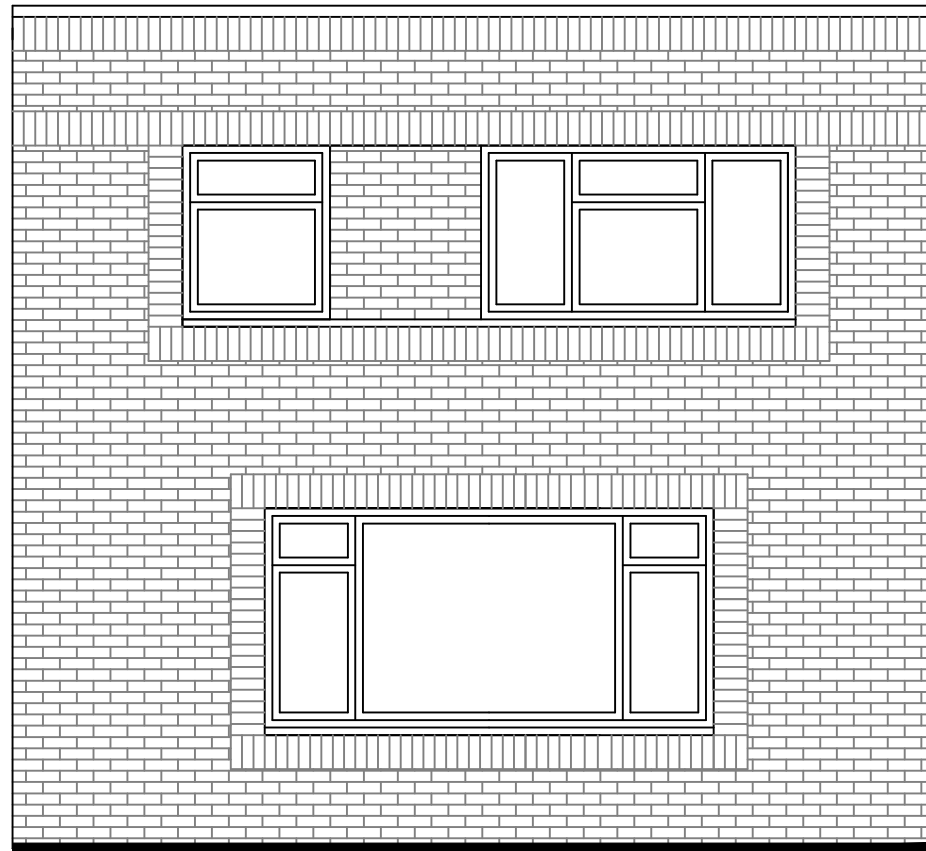

Notes

- 1) VERY IMPORTANT NOTE: THIS DRAWING IS TO BE READ IN CONJUNCTION WITH THE ATTACHED GENERAL NOTES AND SPECIFICATION DOCUMENT
 - 2) Do not scale
 - 3) All dimensions to be checked on site
 - 4) Contractor to report any discrepancies found in site conditions
-



EXISTING FRONT ELEVATION



MARK GARROD ARCHITECT

81 The Drive Loughton Essex IG10 1HL

020 8502 1780 07962 215566 markgarrod@btinternet.com

Project

Proposed Single Storey Extension

6 Ashley Grove

Loughton Essex IG10 1HS

Client

Andrea Lopez de Pablo Hernando

Drawing Title

EXISTING FRONT ELEVATION

Scale 1:50 @ A3

Date created
October 2018

Drawing No

1830-05

This drawing is the copyright of Mark Garrod Architect
