


---

Notes

- 1) VERY IMPORTANT NOTE: THIS DRAWING IS TO BE READ IN CONJUNCTION WITH THE ATTACHED GENERAL NOTES AND SPECIFICATION DOCUMENT
  - 2) Do not scale
  - 3) All dimensions to be checked on site
  - 4) Contractor to report any discrepancies found in site conditions
- 



## PROPOSED FRONT ELEVATION

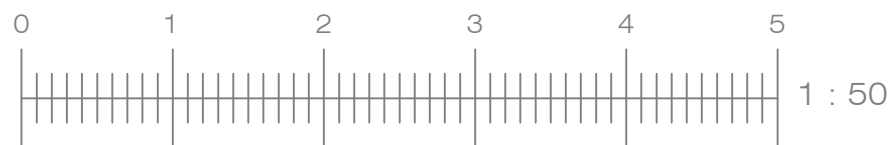

---

MARK GARROD ARCHITECT

81 The Drive Loughton Essex IG10 1HL

020 8502 1780 07962 215566 markgarrod@btinternet.com

---

Project

6 Ashley Grove

Loughton Essex IG10 1HS

Client

Andrea Lopez de Pablo Hernando

---

Drawing Title

PROPOSED FRONT ELEVATION

Scale 1:50 @ A3

---

Date created  
October 2018

Drawing No

1830-06a

This drawing is the copyright of Mark Garrod Architect

---